


USE FIGURED DIMENSIONS ONLY
DO NOT SCALE FROM THIS DRAWING.
ALL DIMENSIONS MUST BE CHECKED ON SITE ANY
INCONSISTENCIES MUST BE REPORTED BACK TO THE ARCHITECT.
THIS DRAWING AND ANY DESIGNS INDICATED THEREON ARE THE
COPYRIGHT OF BROOKS MURRAY ARCHITECTS.
ALL RIGHTS ARE RESERVED.
NO PART OF THIS WORK MAY BE PRODUCED WITHOUT PRIOR
PERMISSION IN WRITING FROM BROOKS MURRAY ARCHITECTS.

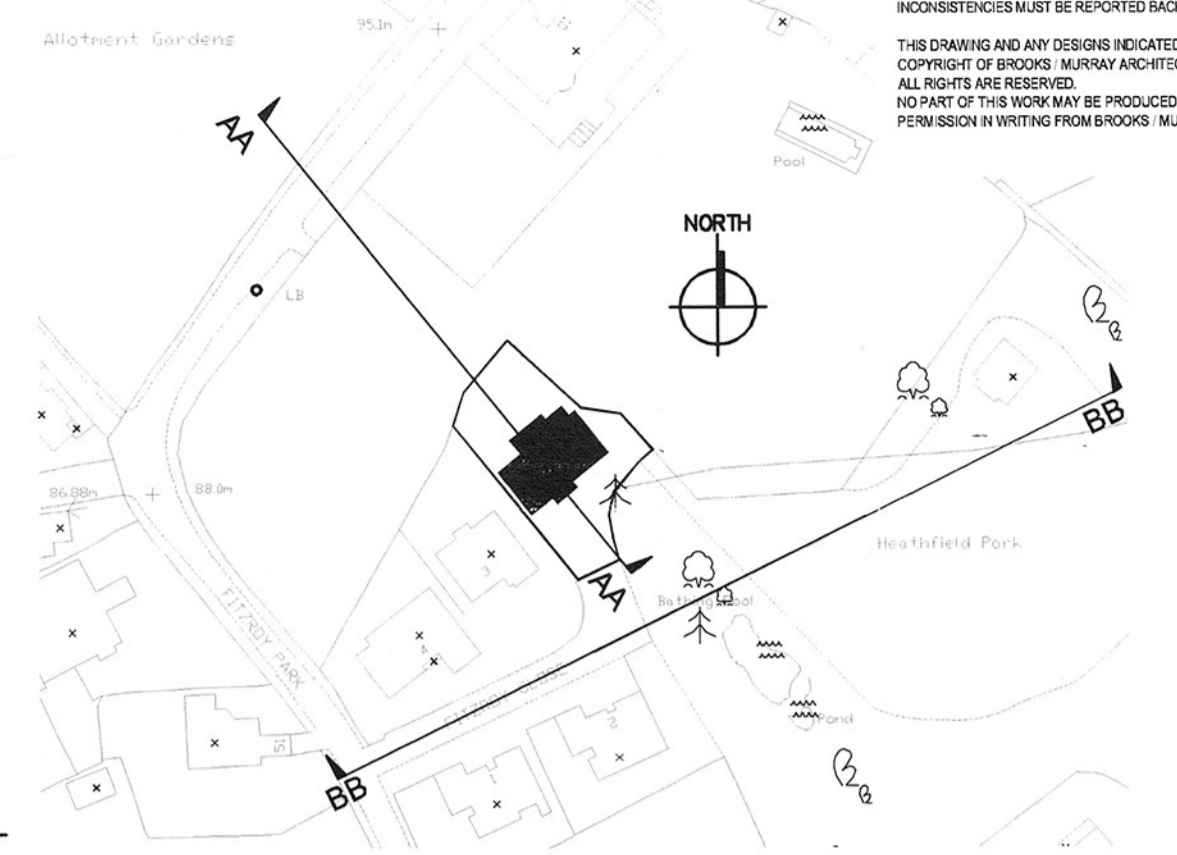

PLAN
SCALE 1 : 1250 @ A1




SECTION AA
SCALE 1 : 200 @ A1



SECTION BB
SCALE 1 : 200 @ A1



SWIMMING POOL

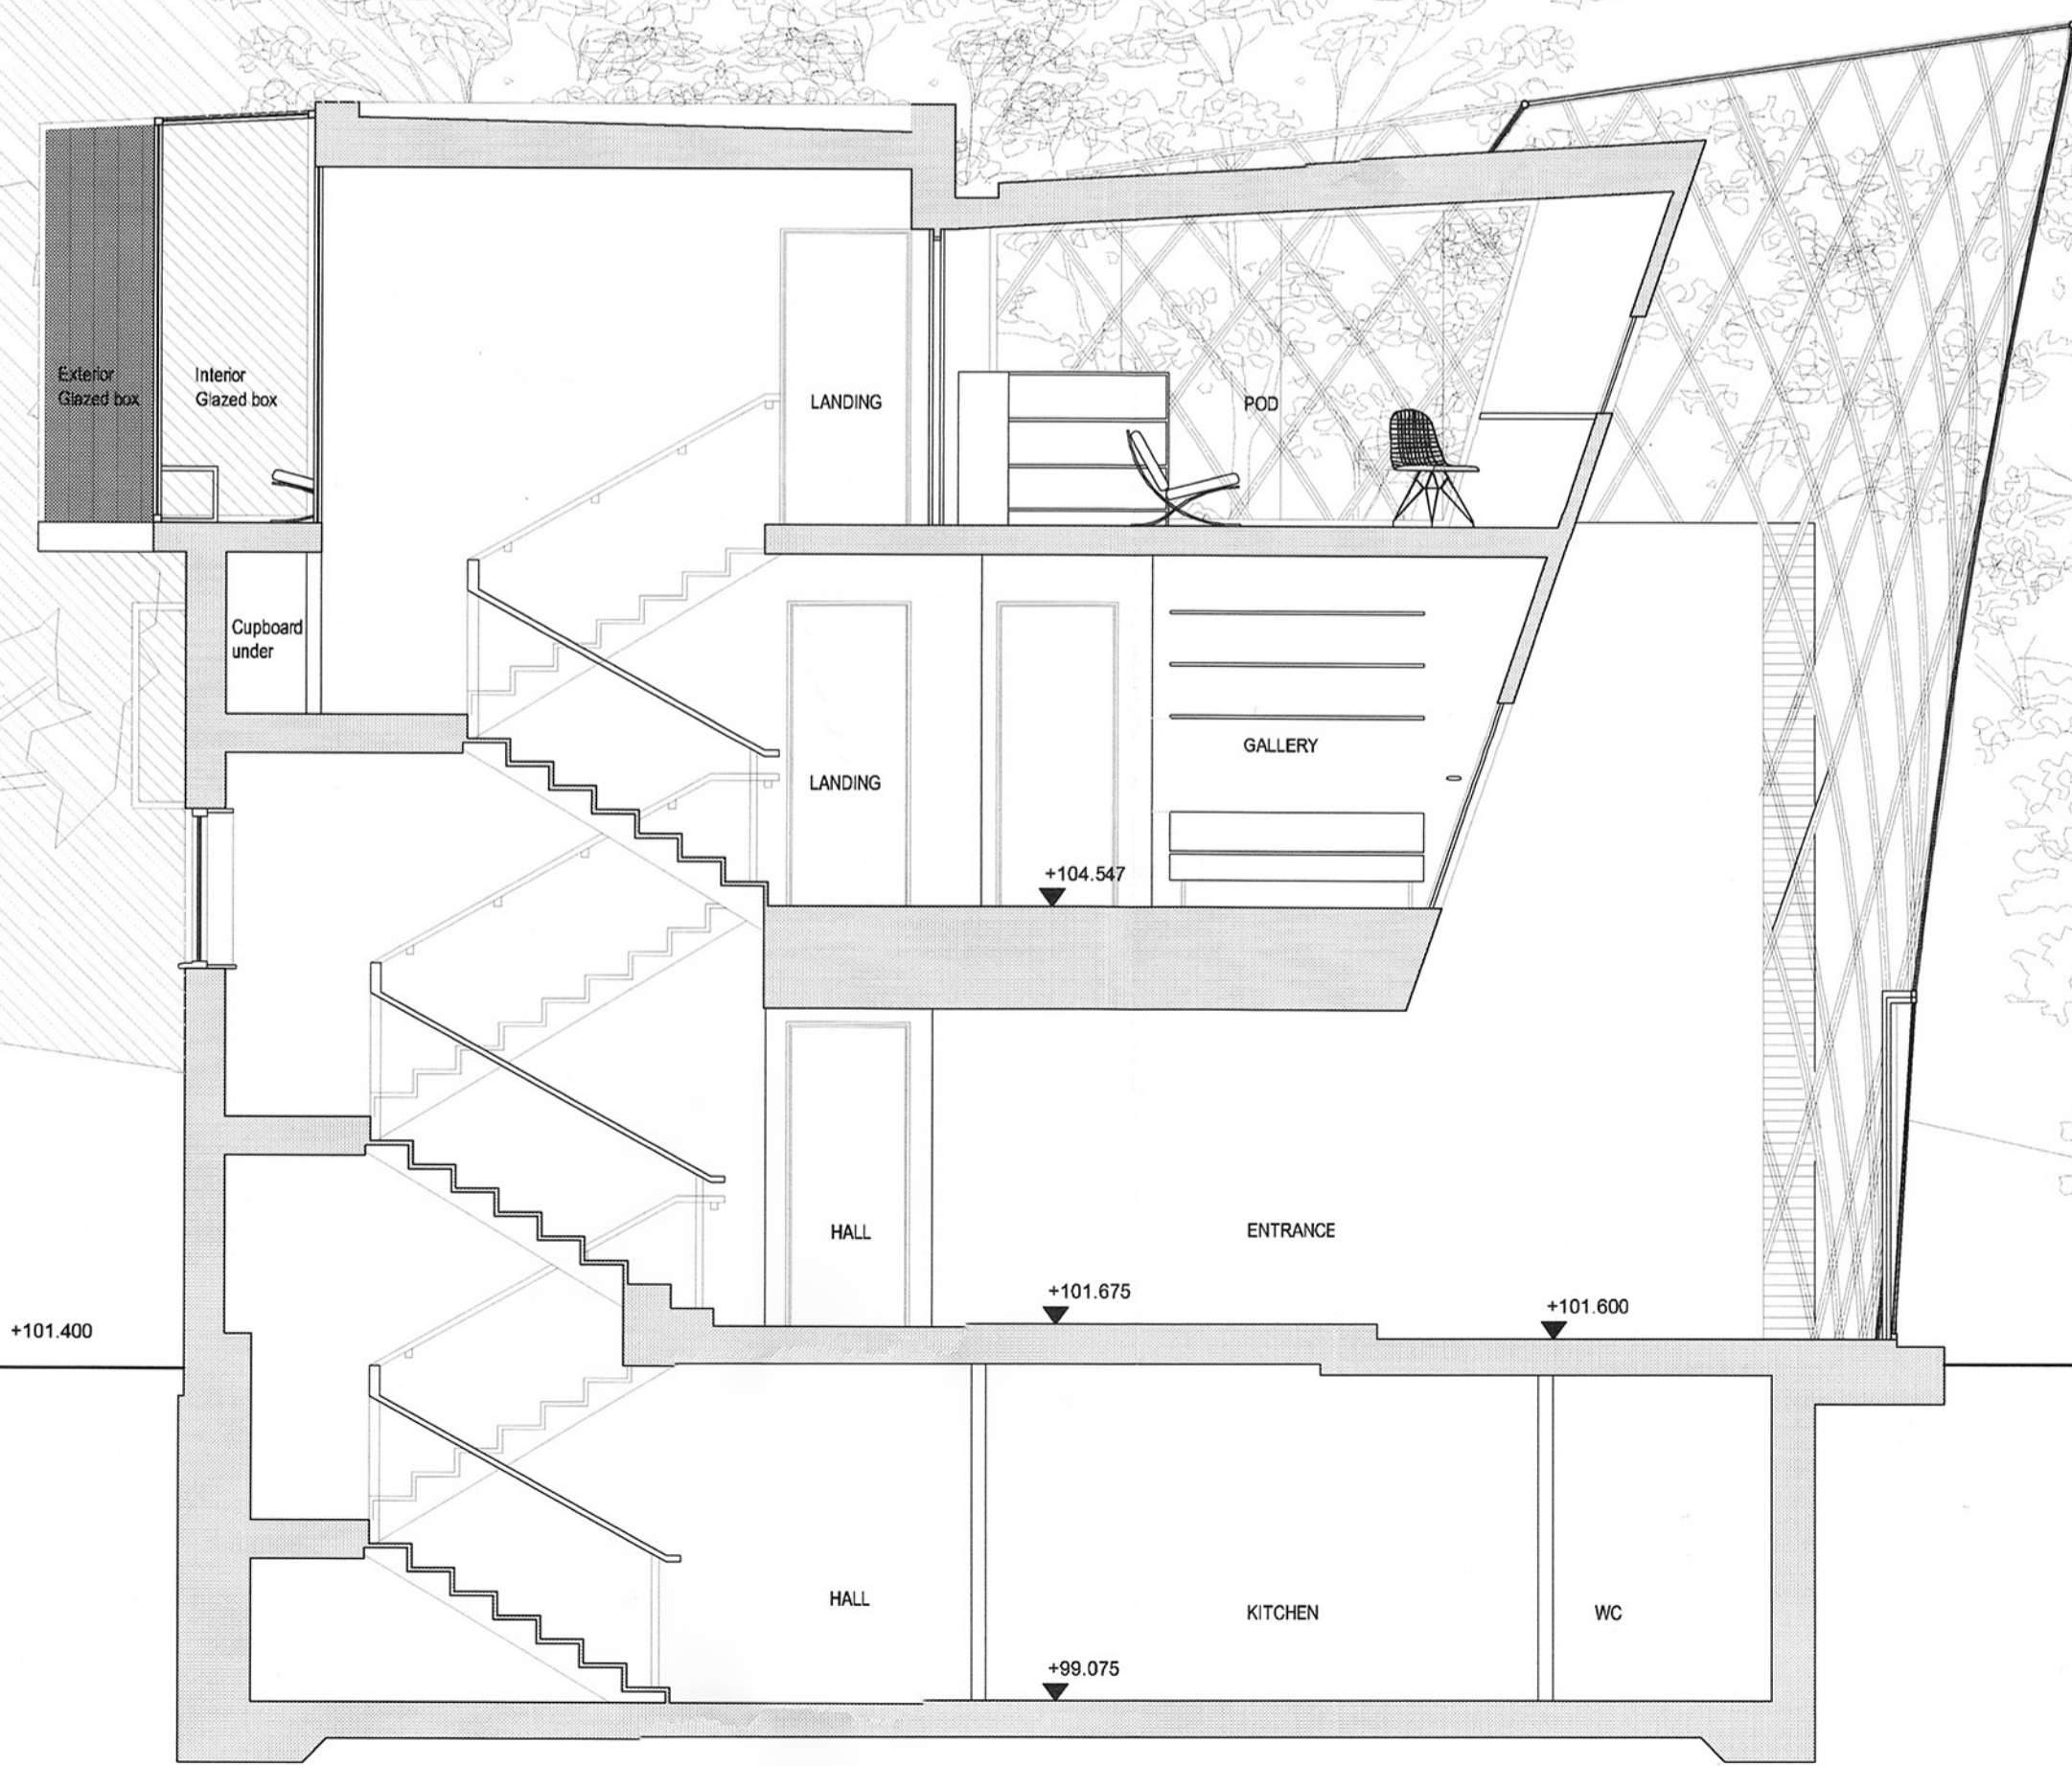

SECTION AA
SCALE 1 : 50 @ A1

Rev. Amendment Date
BROOKS / MURRAY
ARCHITECTS
8-10 NEW NORTH PLACE
LONDON EC2A 4JA
TEL 020 7739 9955
FAX 020 7739 9944
architects@brooks-murray.com

CLIENT:	Mr & Mrs Hay
JOB:	5 Fitzroy Close
DATE:	August 2005
SCALE:	Various
DRAWING TITLE:	PROPOSED Section AA
DRAWING NUMBER:	596-010