


Legend



Rev	Description	Date	By
C	Basement level retained	02.09.15	JMQ
B	Basement level omitted	23.01.15	JT
A	Louvers added to rear window	22.10.14	SW

Planning

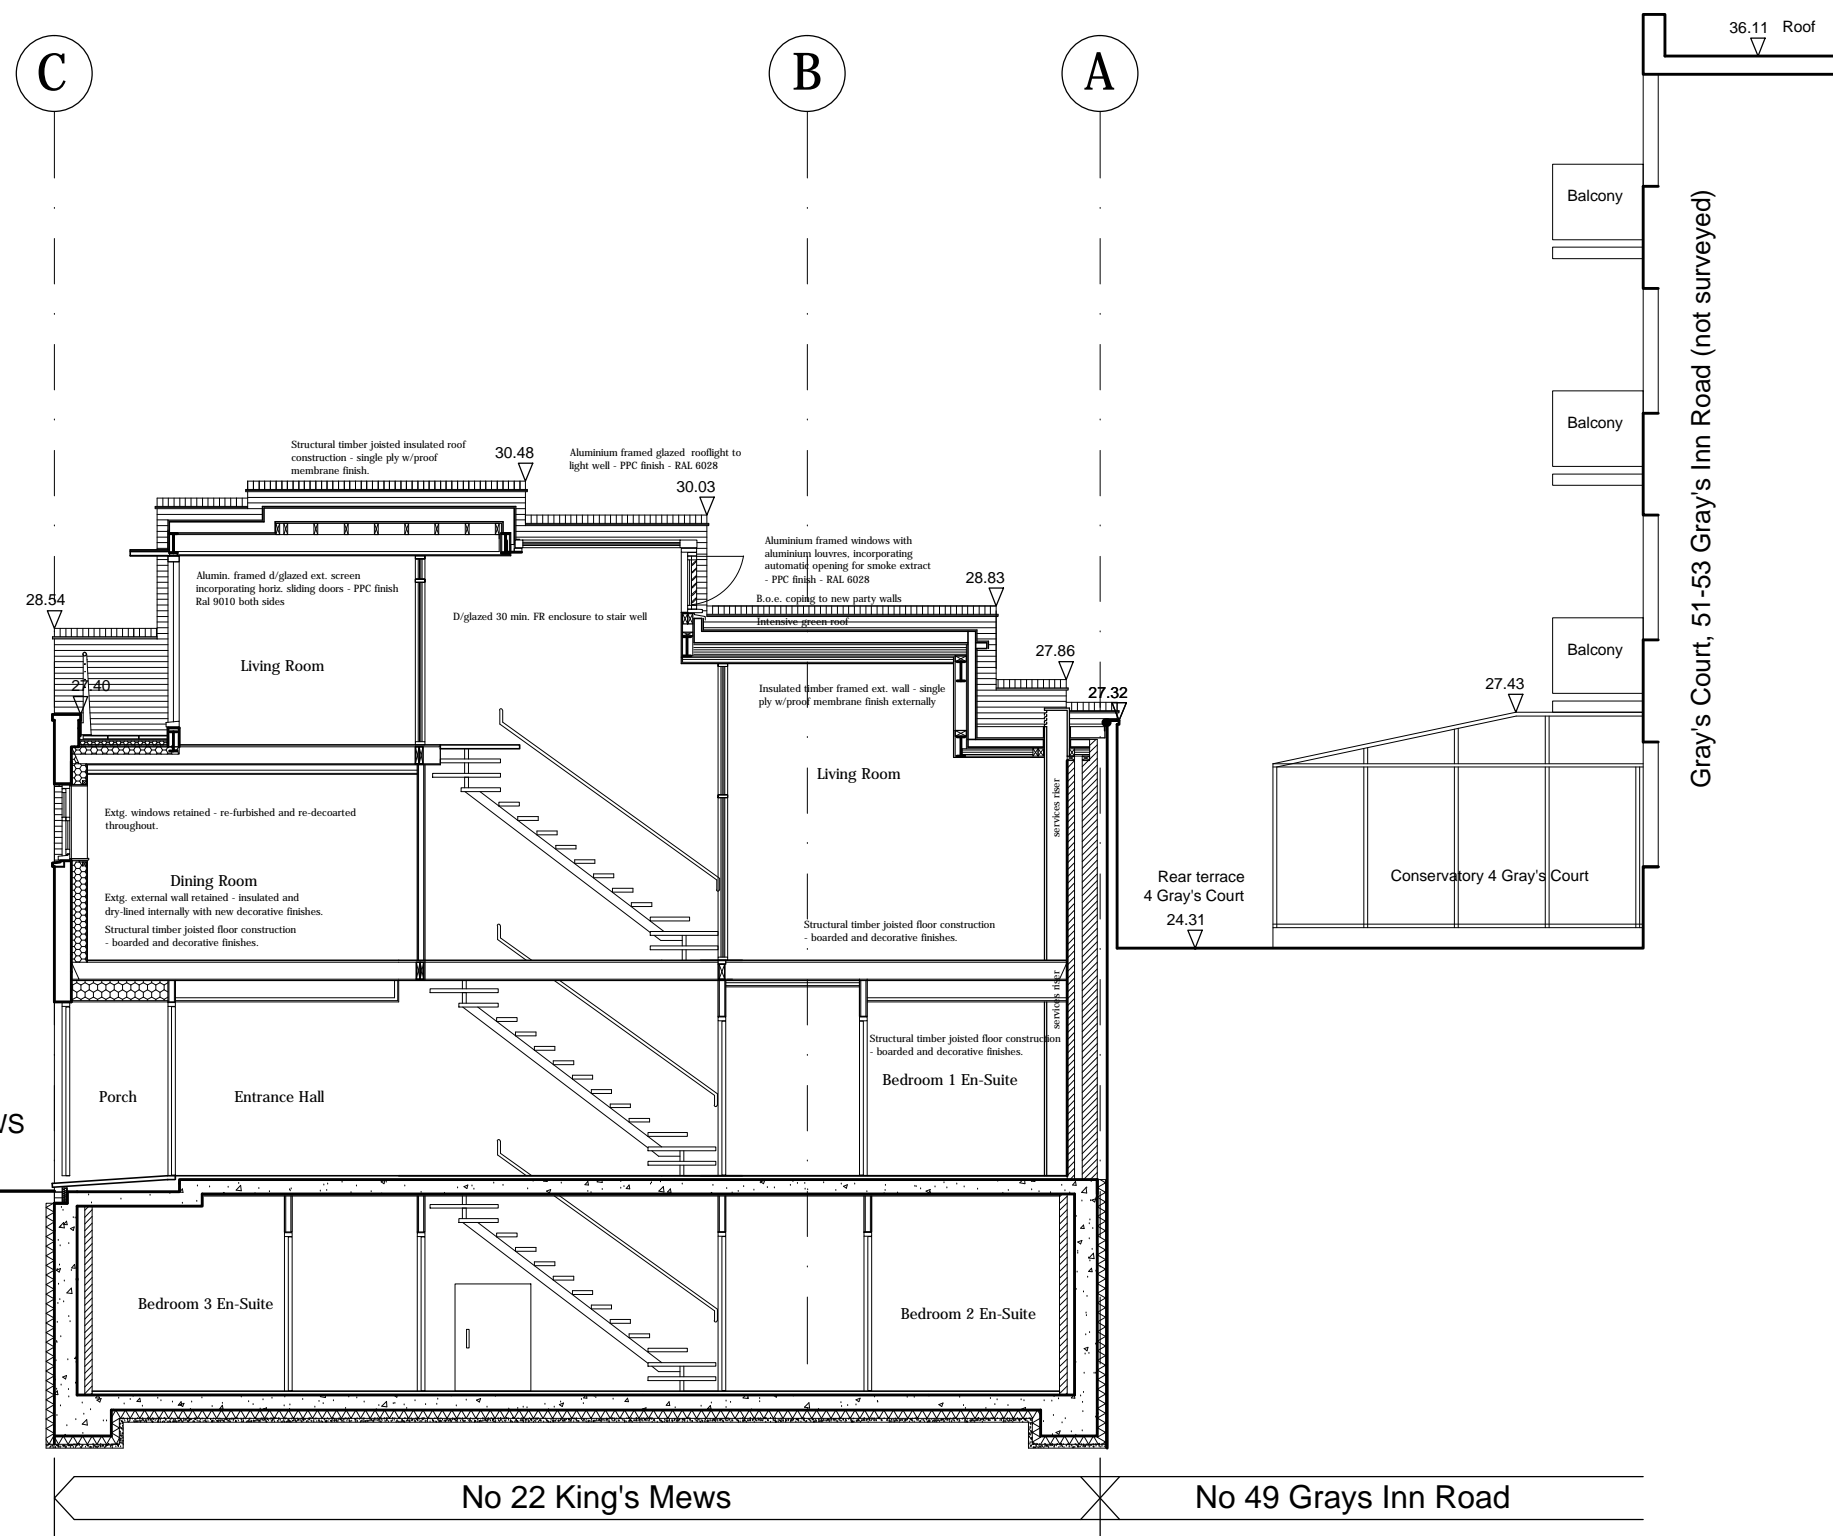

Client
Queens Gate Holdings

Project
**22 King's Mews
London WC1N 2JB**

Title
**Section B-B
Proposed**

Scale
1:50 @A1
Date
02/09/2015

Drawn	Checked	REV
JMQ	MH	
Project No	Drawing No	
0645	L(-) 107	C