


DRAWINGS PREPARE DESIGN INTENT ONLY.
 ALL DIMENSIONS IN MILLIMETERS UNLESS NOTED OTHERWISE.
 THE CONTRACTOR IS RESPONSIBLE FOR TAKING AND CHECKING ALL DIMENSIONS.
 DO NOT SCALE FROM THE DRAWING.
 REPORT ALL CONFLICTS OF INFORMATION TO ORIGINATE AND SEEK ADVICE BEFORE PROCEEDING.
 THIS DRAWING IS THE COPYRIGHT OF ORIGINATE ARCHITECTURE LTD.

KEY PLAN

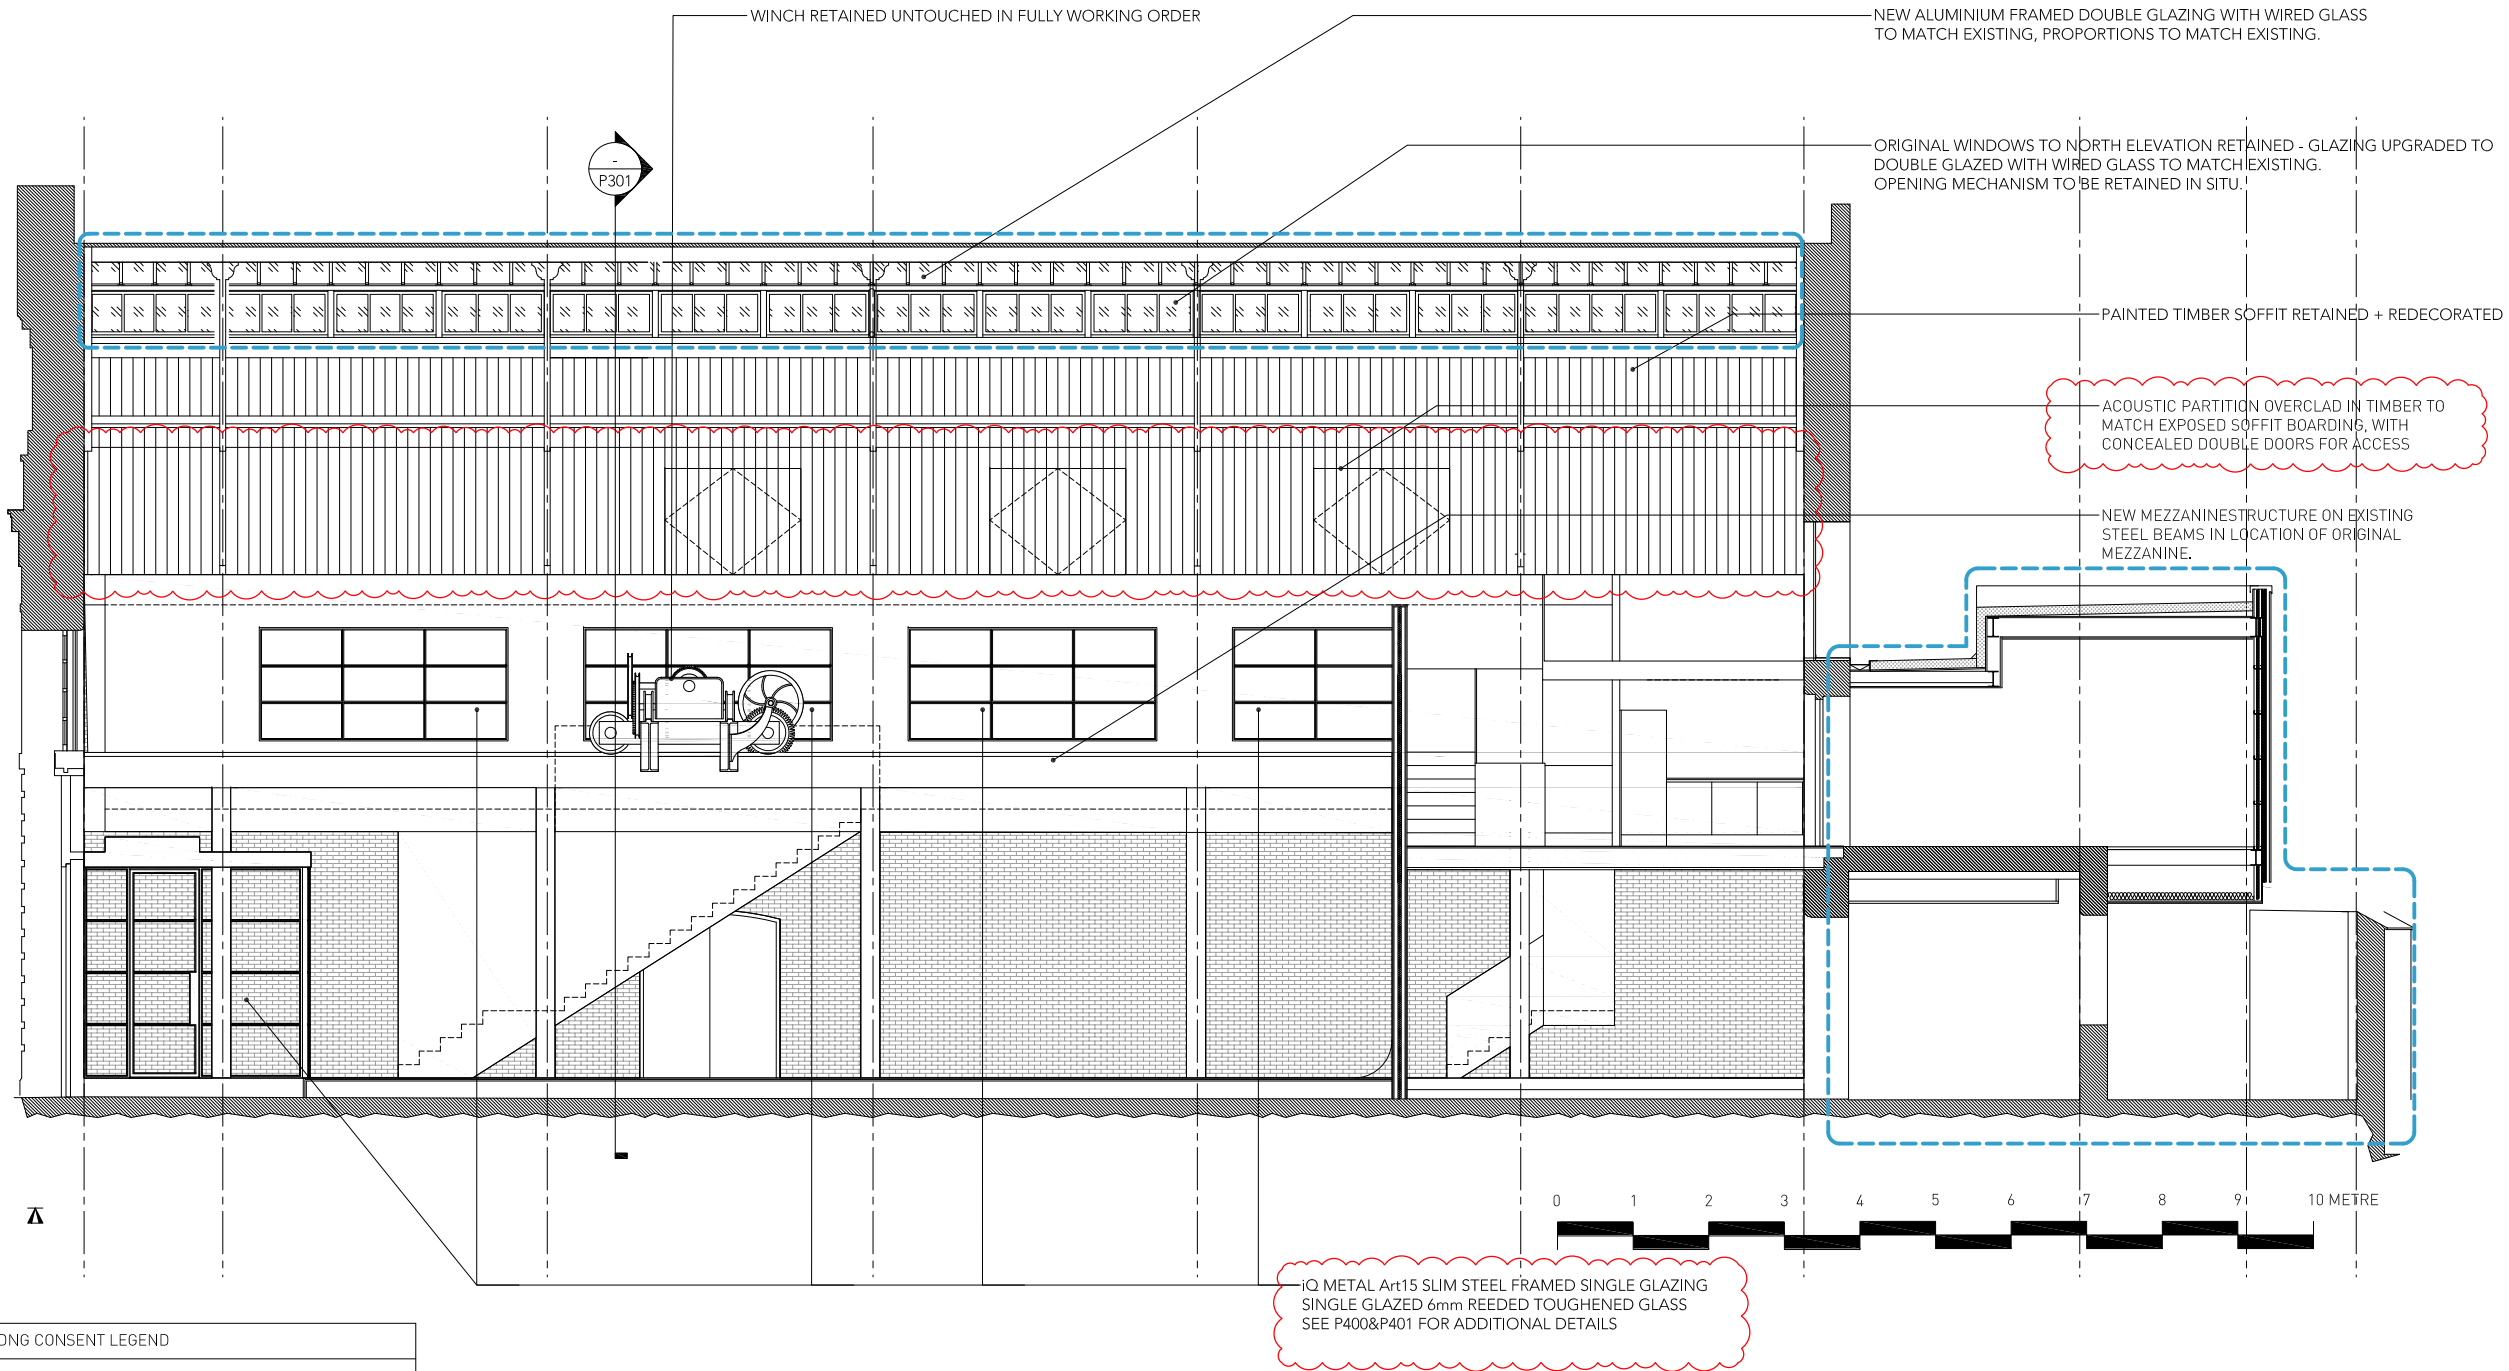

LISTED BUILDING CONSENT LEGEND

- EXISTING STRUCTURE TO REMAIN
- NEW FIRST FLOOR EXTENSION AND GLAZED ROOF - CONSENTED UNDER APPLICATIONS 2015/1988/P AND 2015/2588/L

A 03.01.17 Plantroom Wall Incorporated
 - 14.10.16 Issued for Listed Building Consent
 NO. DATE ISSUE/REVISION

104 Arlington Road
 Camden Town
 LONDON NW1 7HP

ORIGINATE
 Originate Architects
 80a Ashfield Street, Whitechapel, London E1 2BJ
 W: originate.london T: 020 7790 1178

PROPOSED SECTION AA

DRAWN DC SCALE 1:50 @ A1
 CHECKED GL DATE 14.09.16

PROJECT NO. 1218 DRAWING NO. P300