


DRAWINGS INDICATE DESIGN INTENT ONLY.
 ALL DIMENSIONS IN MILLIMETERS UNLESS NOTED OTHERWISE.
 THE CONTRACTOR IS RESPONSIBLE FOR TAKING AND CHECKING ALL DIMENSIONS.
 DO NOT SCALE FROM THE DRAWING.
 REPORT ALL CONFLICTS OF INFORMATION TO ORIGINATE AND SEEK ADVICE BEFORE PROCEEDING.
 THIS DRAWING IS THE COPYRIGHT OF ORIGINATE ARCHITECTURE LTD.
 KEY PLAN

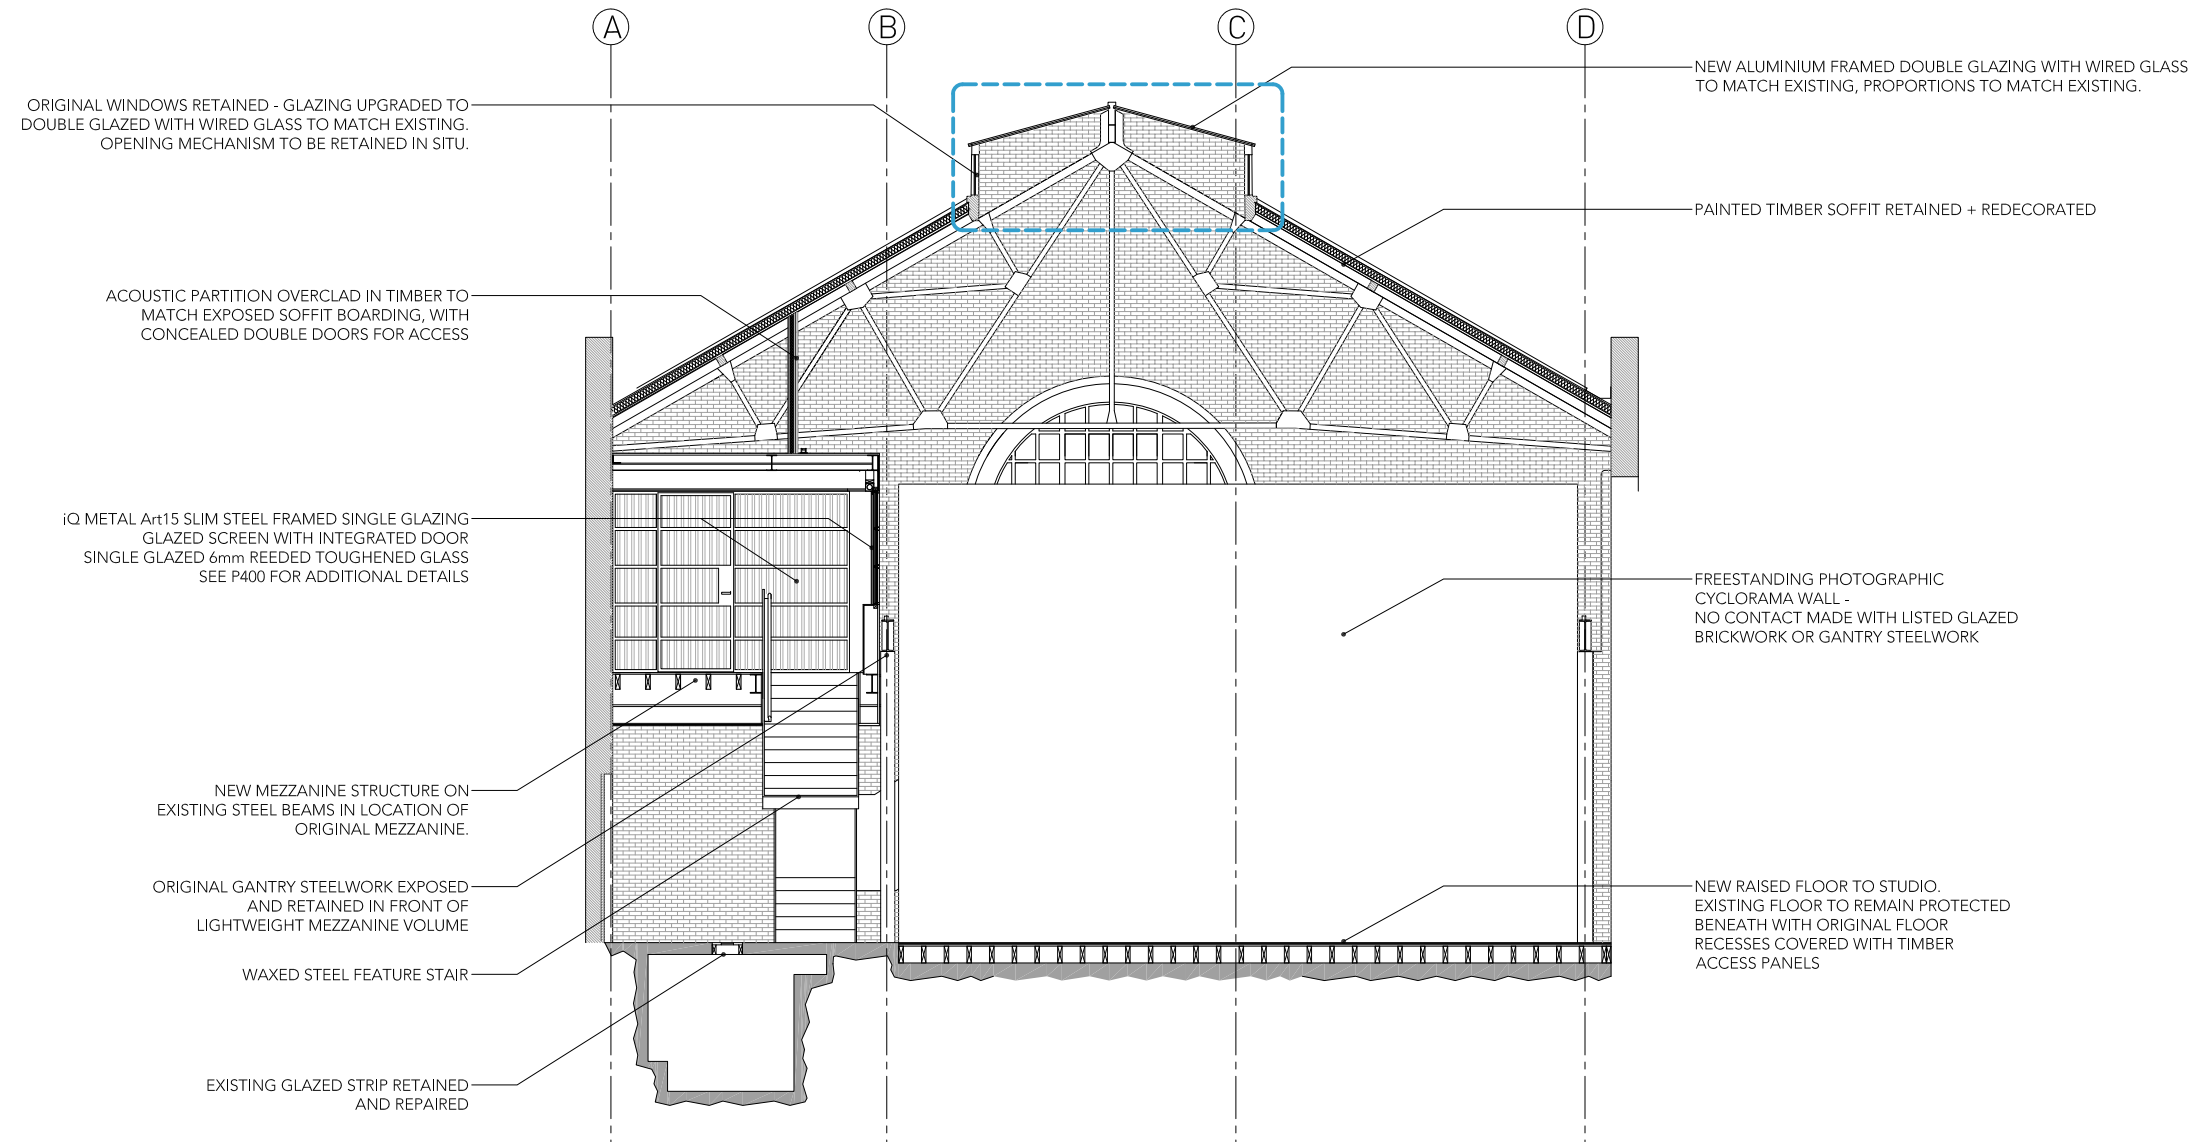

03.01.17 Issued for Listed Building Consent
 NO. DATE ISSUE/REVISION

ARLINGTON ROAD
 104 ARLINGTON ROAD
 CAMDEN TOWN LONDON
 NW1 7HP

ORIGINATE

Originate Architects
 80a Ashfield Street, Whitechapel, London E1 2BJ
 W: originate.london T: 020 7790 1178

DRAWING TITLE
PROPOSED SECTION BB

DRAWN: JF SCALE: 1:50 @ A1
 CHECKED: DC DATE: 03.01.17

PROJECT NO. 1218 DRAWING NO. P301

LISTED BUILDING CONSENT LEGEND

- EXISTING STRUCTURE TO REMAIN
- NEW FIRST FLOOR EXTENSION AND GLAZED ROOF - CONSENTED UNDER APPLICATIONS 2015/1988/P AND 2015/2588/L