

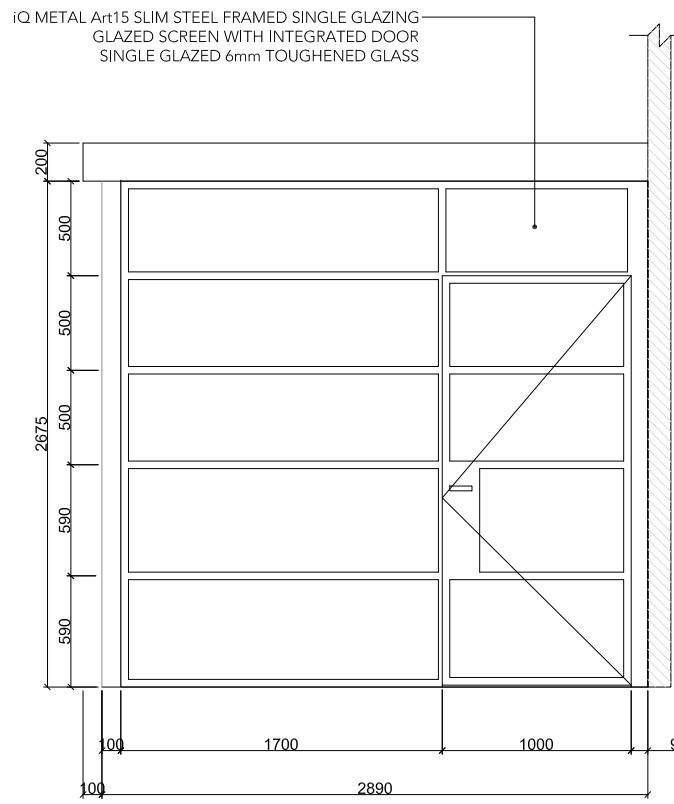


DRAWINGS INDICATE DESIGN INTENT ONLY.
ALL DIMENSIONS IN MILLIMETERS UNLESS NOTED OTHERWISE.
THE CONTRACTOR IS RESPONSIBLE FOR TAKING AND CHECKING ALL DIMENSIONS.
DO NOT SCALE FROM THE DRAWING.
REPORT ALL CONFLICTS OF INFORMATION TO ORIGINATE AND SEEK ADVICE BEFORE PROCEEDING.
THIS DRAWING IS THE COPYRIGHT OF ORIGINATE ARCHITECTURE LTD.


KEY PLAN

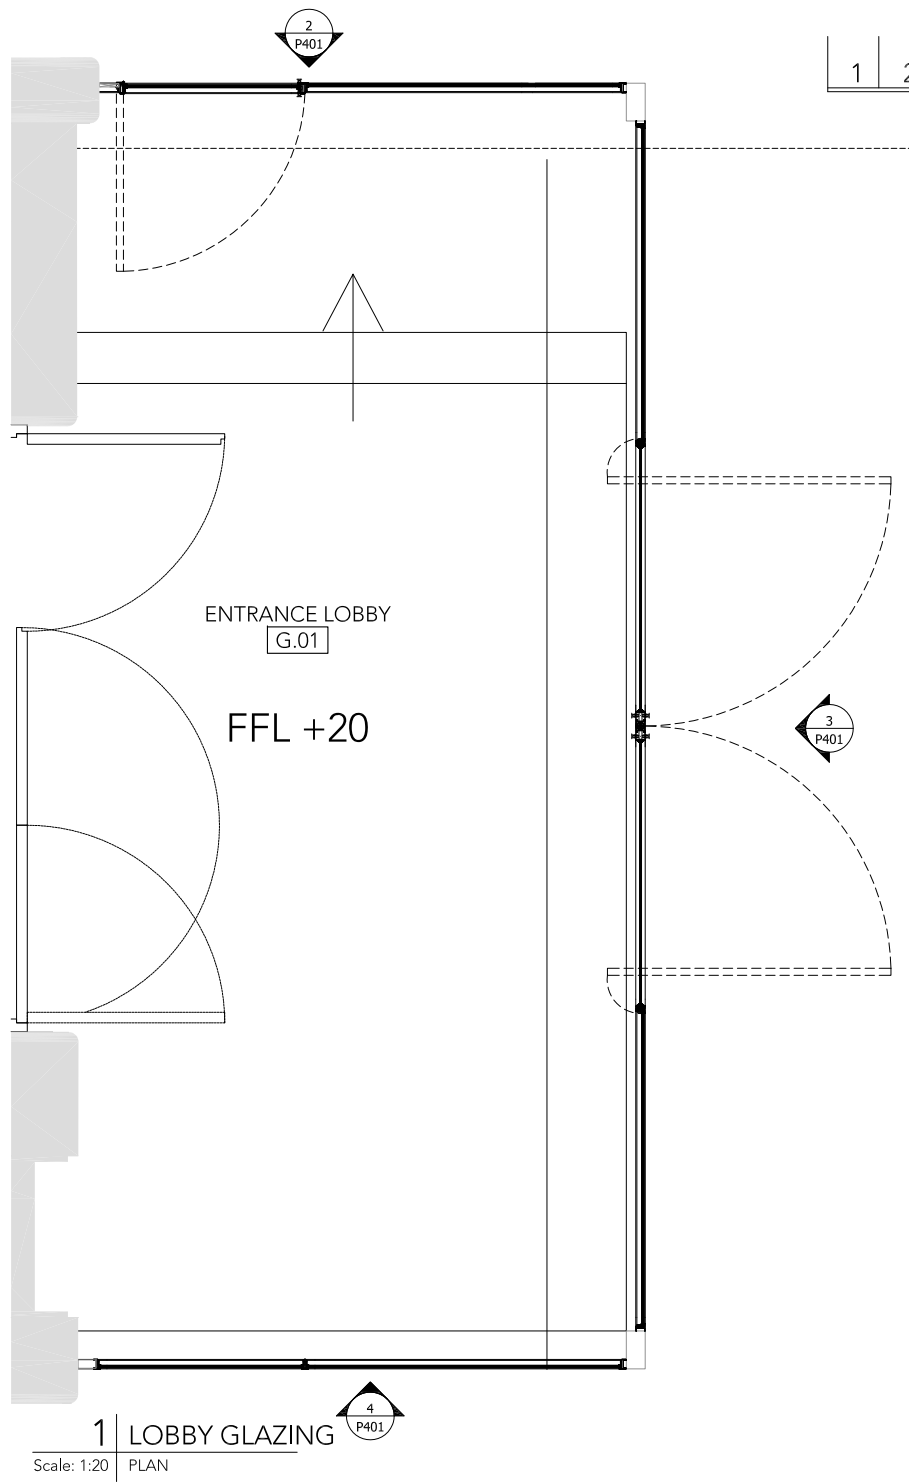

2 LOBBY GLAZED SCREEN AND DOOR
Scale: 1:20 ELEVATION

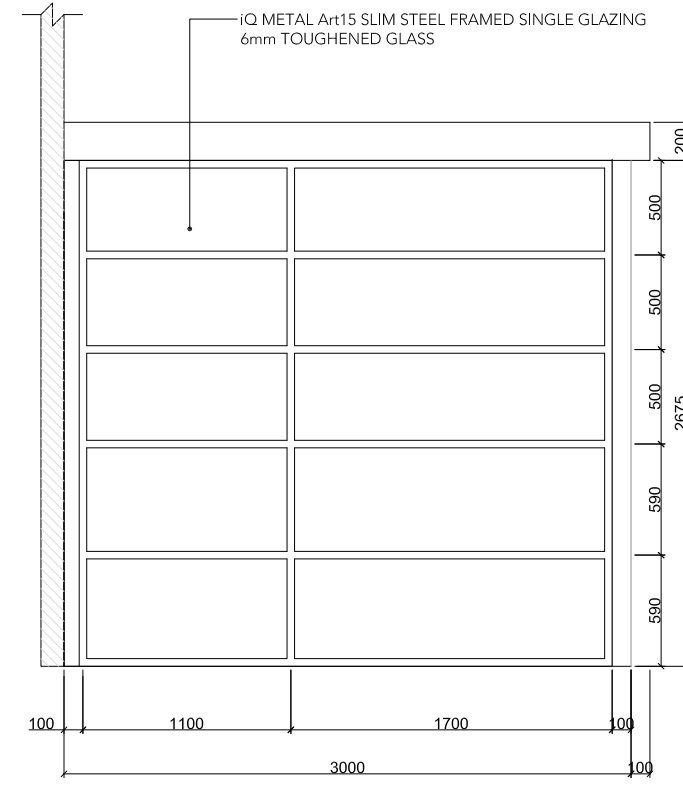

4 LOBBY GLAZED SCREEN AND DOOR
Scale: 1:20 ELEVATION

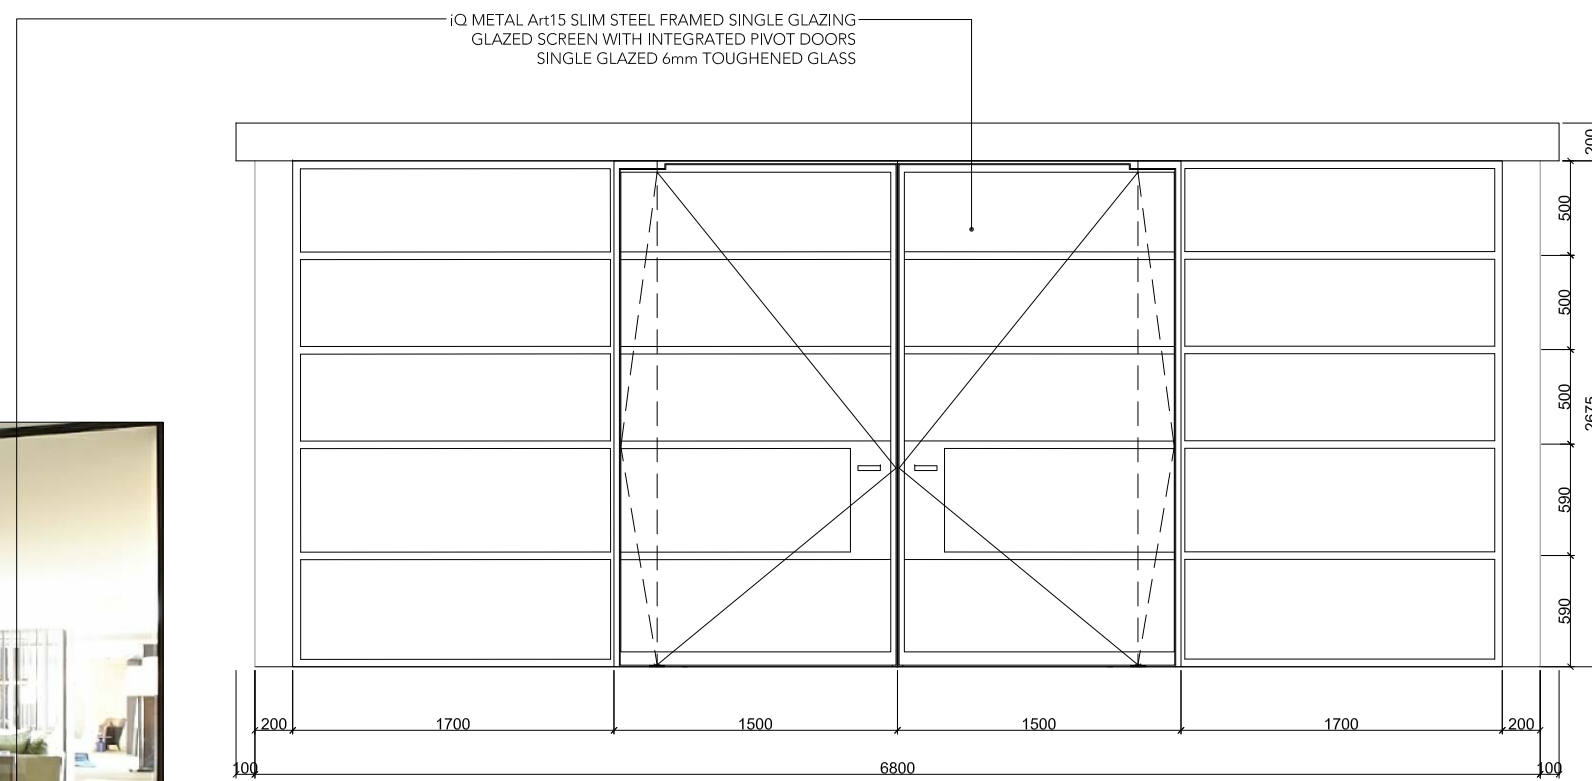

3 LOBBY GLAZED SCREEN AND DOOR
Scale: 1:20 ELEVATION



03/01/17 ISSUED FOR PLANNING

NO. DATE ISSUE/REVISION

ARLINGTON ROAD
104 ARLINGTON ROAD
CAMDEN TOWN LONDON
NW1 7HP

ORIGINATE

Originate Architects
80a Ashfield Street, Whitechapel, London E1 2BJ
W: originate.london T: 020 7790 1178

DRAWING TITLE

GLAZED PARTITION -
LOBBY

DRAWN: KK SCALE: 1:20 @ A1
CHECKED: DC DATE: 03.01.17

PROJECT NO. 1218 DRAWING NO. P401

NB:- REFER TO P400 FOR
INDICATIVE SYSTEM DETAILS