


NOTES

DO NOT SCALE OFF THIS DRAWING.
ALL DIMENSIONS MUST BE CHECKED ON SITE
PRIOR TO ANY WORK BEING PUT IN HAND.
ANY DISCREPANCIES ARE TO BE BROUGHT TO
THE ATTENTION OF THE PROJECT MANAGER
IMMEDIATELY UPON DISCOVERY.

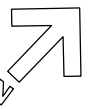

Note that dimensions of tree
indicated here are approximate

10E 55-59 GORDON
SQUARE WC1H 0NU

20 BEDFORD WAY
WC1H 0DS

BEDFORD WAY

WOBURN SQUARE

ACCESS ROAD TO 20
BEDFORD WAY CAR-PARK

18

17

16

15


14

13

12

THORNHAUGH
MEWS SITE

CAR-PARK AT
REAR OF 20
BEDFORD WAY

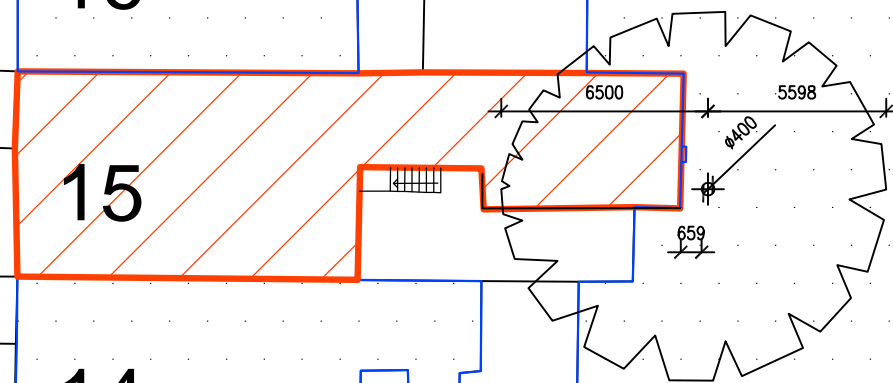

Rev.	Date	Description
v1	Nov 2016	1st issue



University College London
Bidborough House 38-50 Bidborough Street London WC1H 9BT
Project Officer: R. Clements
Tel: 020 3108 8538
Email: r.clements@ucl.ac.uk
Drawn: RC
Date: Nov 2016
Scale: 1:250 @ A3
Project No: 200A/168/001

PS00730 | 200A/168/001
Confucius Refurbishment @
15 Woburn Square London WC1H 0NS
Site Location Plan showing tree
east of 15 Woburn Square
1:250@A3

DWG. NO. 200A/168/001 AA51 v1 rev