


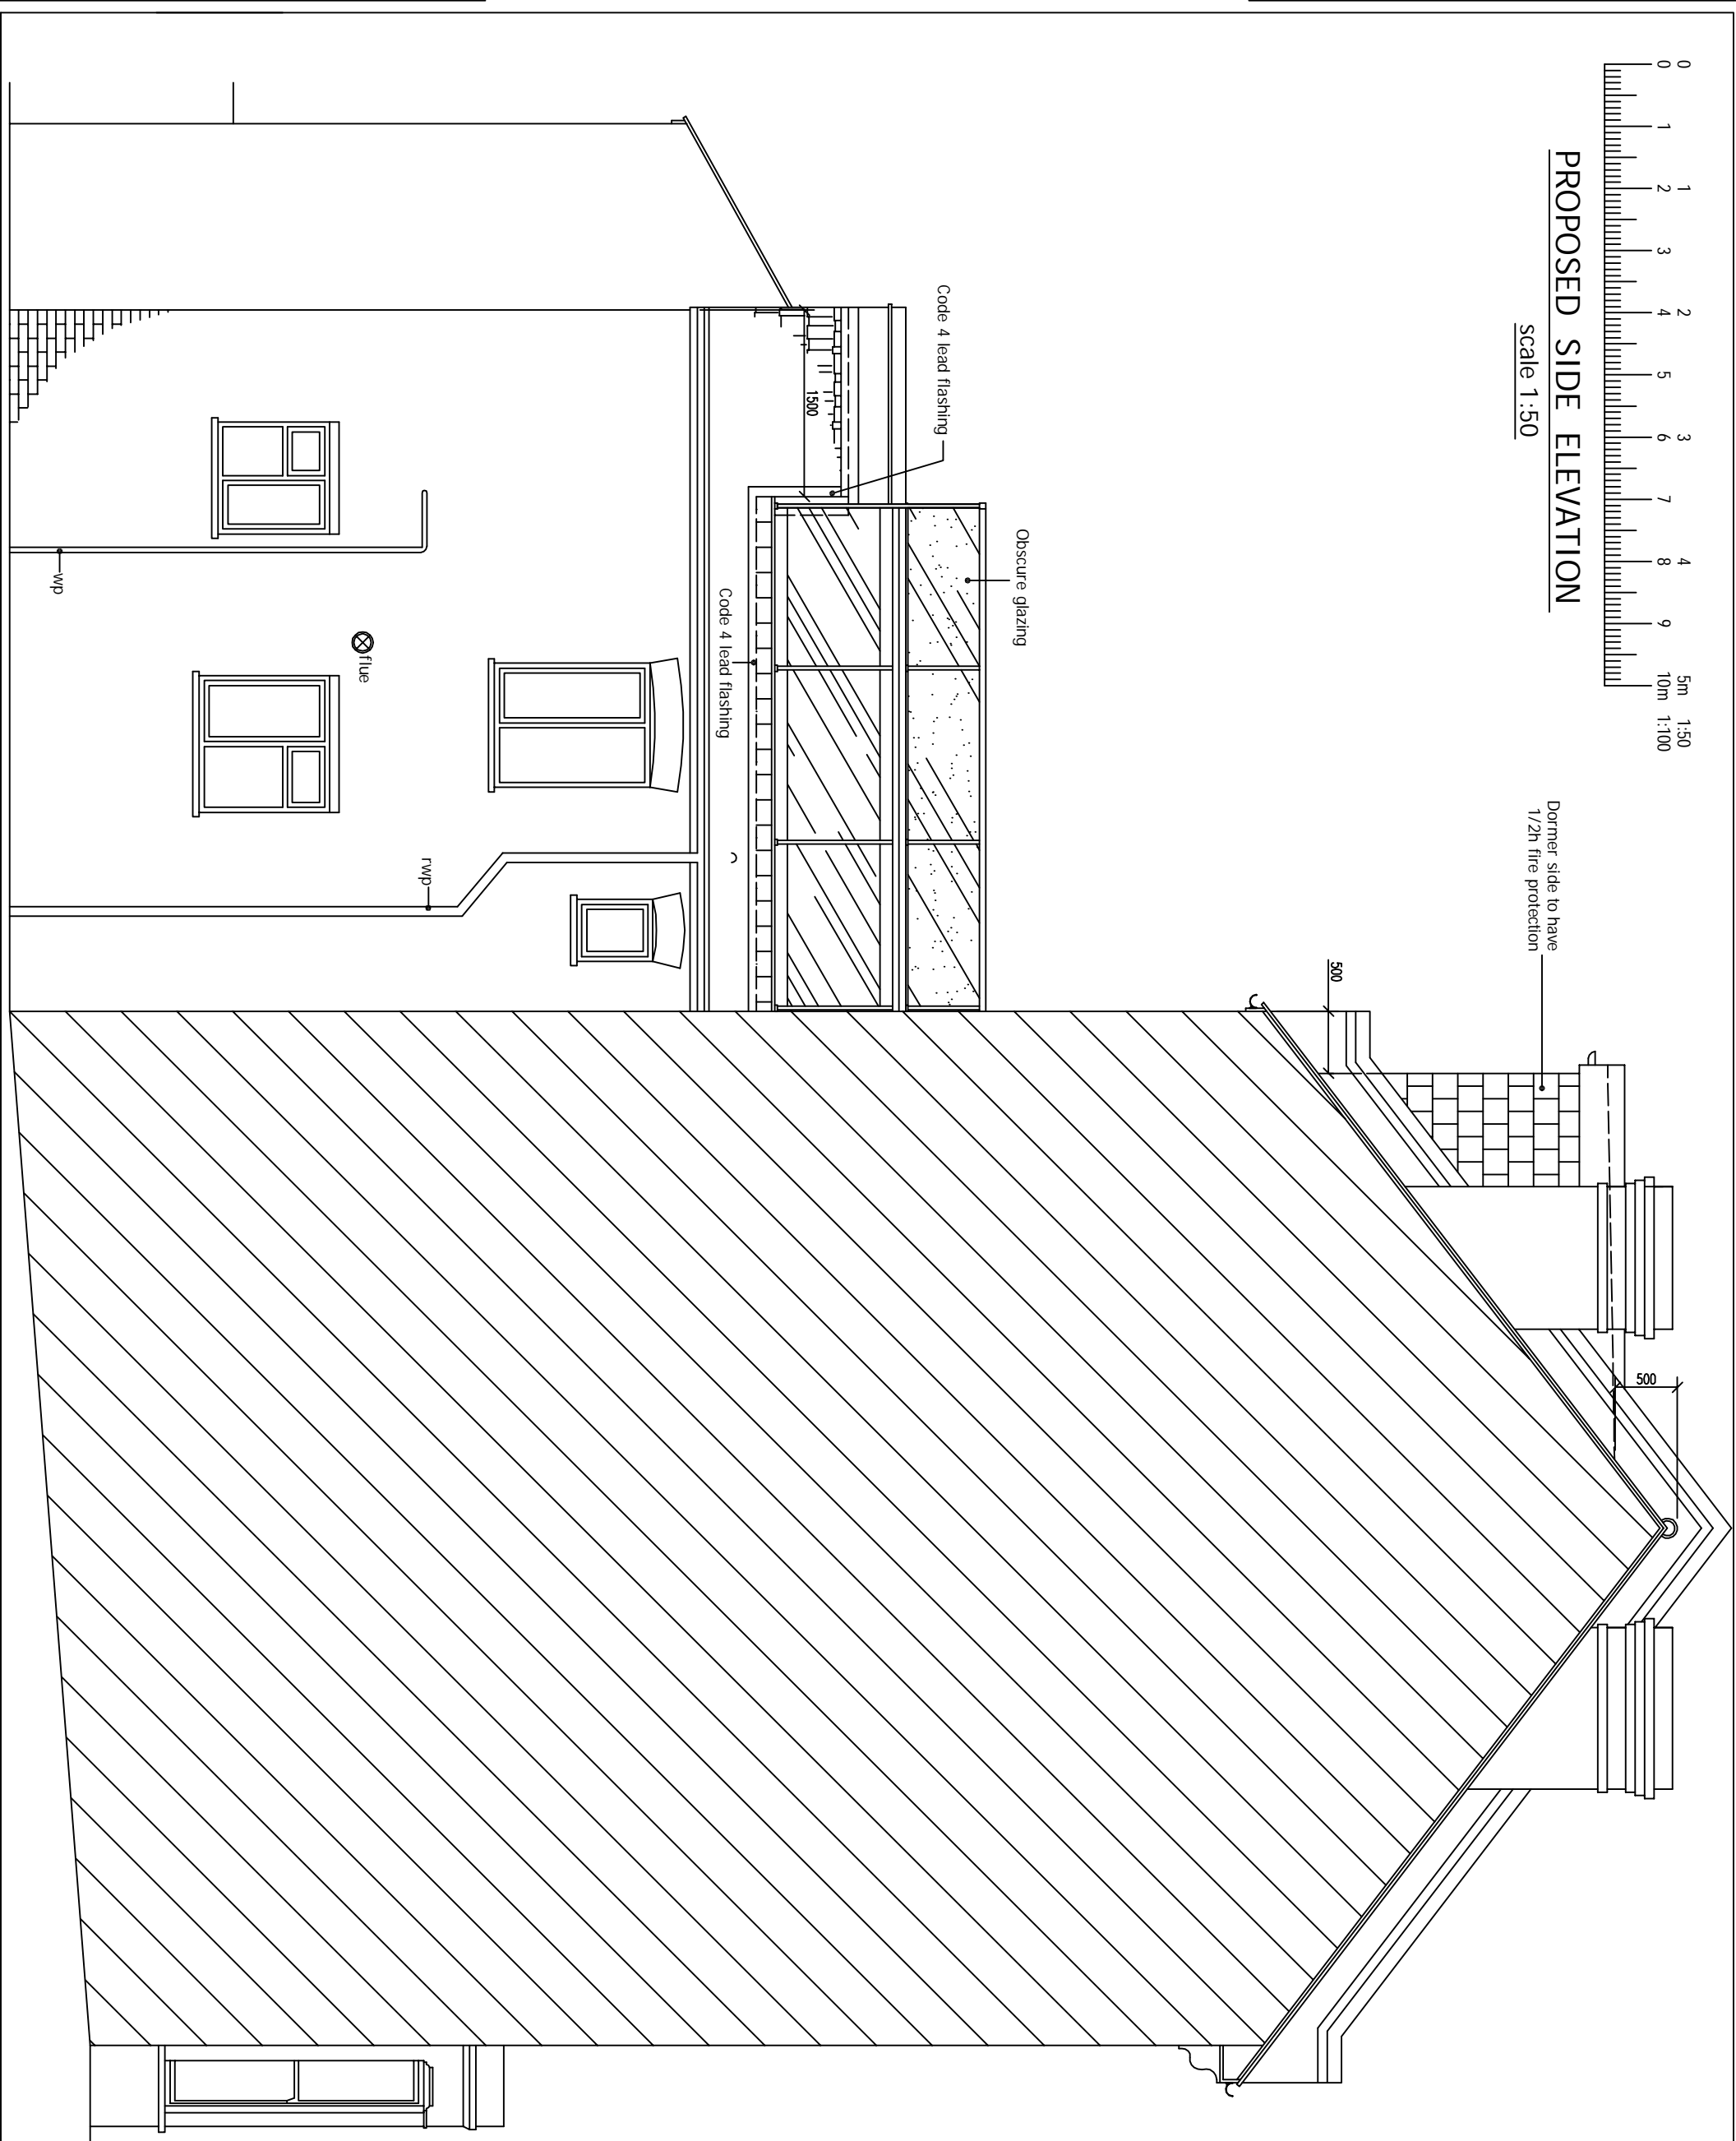


**PROPOSED SIDE ELEVATION**

Scale 1:50



© This drawing and the works shown are the copyright of DISCOUNT PLANS LTD and may not be reproduced except by written permission.

DRAWING STATUS		PLANNING	
REV.	DATE	NAME	DESCRIPTION
<p><b>DISCOUNT PLANS LTD</b>          PLANNING AND DESIGN SPECIALISTS</p> <p>HEAD OFFICE          68 RAGLAN AVENUE          WALTHAM CROSS          HERTFORDSHIRE          EN8 8DD</p> <p>07838135957</p> 			

**PLANNING NOTES:**

1. All new proposed roof and wall finishes on this drawing to match existing materials.
2. All new proposed skylights shown on this drawing will be designed not protrude more than 150mm from the existing roof profile.
3. All new proposed windows shown on this drawing which overlook other property's are designed to be non opening and of obscure glazing.
4. For a permitted development loft design the dormer designed on this drawing is set back from the eaves by 200mm, this note is a confirmation that it is.
5. All works to be carried out in accordance with the latest appropriate codes of practice and to comply with current building regulations.

WWW.DISCOUNTPLANS.LTD.COM  
 discountplansltd@gmail.com  
 CONTACT NUMBER: 07838 135 957

SITE ADDRESS	
162B MAYGROVE ROAD, LONDON, NW6 2EP	
DRAWING TITLE	
PROPOSED DRAWINGS	
DRAWN AT	DRAWN BY
HEAD OFFICE	
SCALE as shown @ A3	DATE 06. JANUARY. 2017
DRAWING No.	REVISION
DPL . 09 .	-

PRINT @ A3 SHEET SIZE