


SECTION "B-B"
scale 1:50

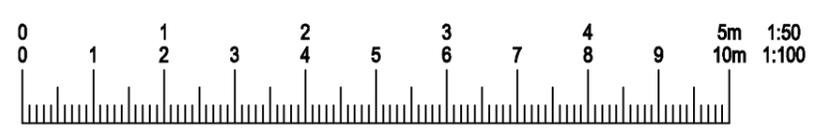

© This drawing and the works shown are the copyright of DISCOUNT PLANS LTD and may not be reproduced except by written permission.

DRAWING STATUS				PLANNING			
REV.	DATE	NAME	DESCRIPTION				
DISCOUNT PLANS LTD PLANNING AND DESIGN SPECIALISTS HEAD OFFICE 68 RAGLAN AVENUE WALTHAM CROSS HERTFORDSHIRE EN8 8DD 07838135957							

- PLANNING NOTES:**
1. All new proposed roof and wall finishes on this drawing to match existing materials.
 2. All new proposed skylights shown on this drawing will be designed not protrude more than 150mm from the existing roof profile.
 3. All new proposed windows shown on this drawing which overlook other property's are designed to be non opening and of obscure glazing.
 4. For a permitted development loft design the dormer designed on this drawing is set back from the eaves by 200mm, this note is a confirmation that it is.
 5. All works to be carried out in accordance with the latest appropriate codes of practice and to comply with current building regulations.

WWW.DISCOUNTPLANS.LTD.COM
 discountplansltd@gmail.com
 CONTACT NUMBER: 07838 135 957

SITE ADDRESS	
162B MAYGROVE ROAD, LONDON, NW6 2EP	
DRAWING TITLE	
PROPOSED DRAWINGS	
DRAWN AT	DRAWN BY
HEAD OFFICE	
SCALE	DATE
as shown @ A3	06. JANUARY. 2017
DRAWING No.	REVISION
DPL . 12 .	-

PRINT @ A3 SHEET SIZE