



Ground Floor

01 1:50@A3

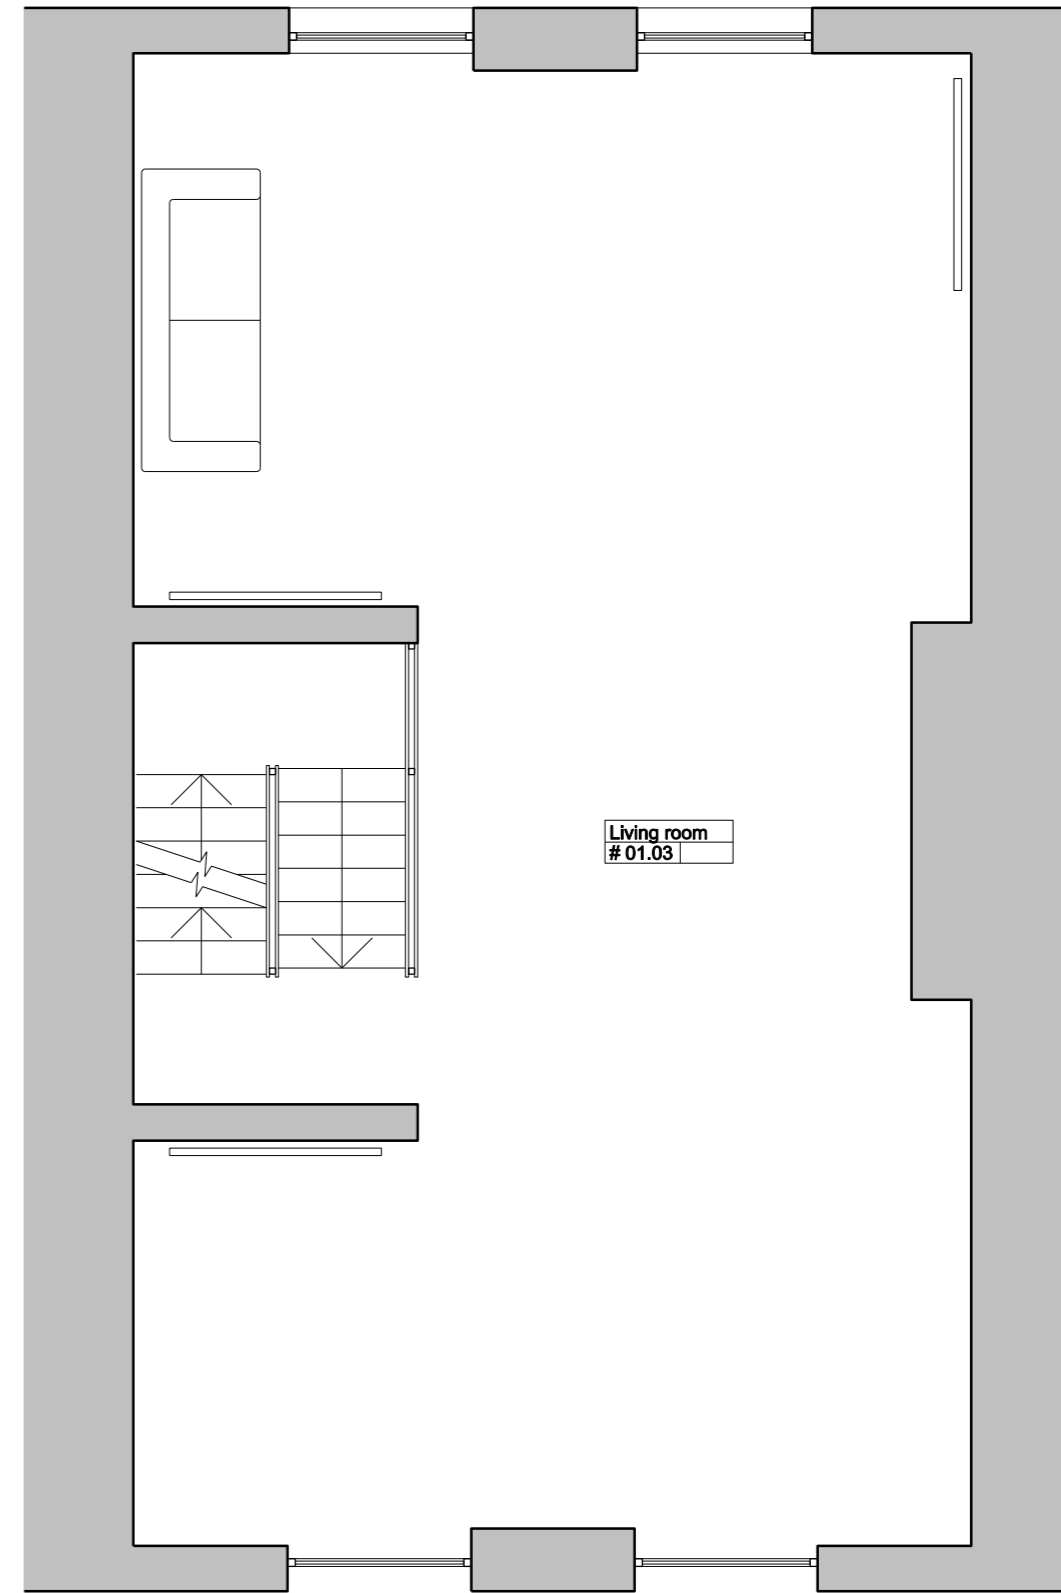

First Floor

01 1:50@A3

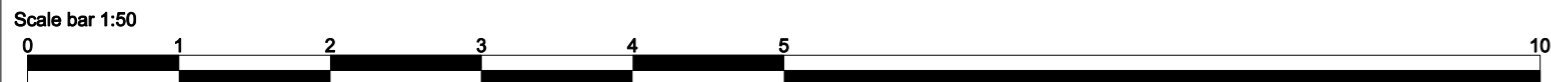

DO NOT SCALE FROM THIS DRAWING. CONTRACTOR TO CHECK ALL DIMENSIONS ON SITE. ANY DISCREPANCIES TO BE REPORTED TO THE ARCHITECT IMMEDIATELY.

NOTES

REV	DATE	DESCRIPTION
PL1	31.10.16	Planning Issue

COPYRIGHT BETWEEN ART AND TECHNOLOGY LTD ©

1 Hornby Close, London, NW3 3JL
Internal reconfiguration/ refurbishment



BAT Studio 19a Oakfield Road London N4 4NH
T: 020 3837 3105
info@batstudio.co.uk www.batstudio.co.uk

PLANNING

Ground and First Floor Plans
Existing

JOB #	DRG #	REV	
361	1100	PL1	
SCALE@A3	SIZE	DATE	REV DATE
1:50	A3	May '16	31.10.16