


Second Floor
01 1:50@A3

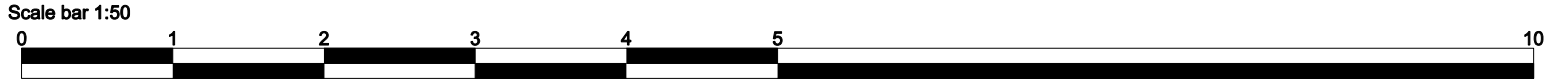

DO NOT SCALE FROM THIS DRAWING. CONTRACTOR TO CHECK ALL DIMENSIONS ON SITE.
ANY DISCREPANCIES TO BE REPORTED TO THE ARCHITECT IMMEDIATELY.

NOTES

REV	DATE	DESCRIPTION
PL1	31.10.16	Planning Issue

COPYRIGHT BETWEEN ART AND TECHNOLOGY LTD ©

1 Hornby Close, London, NW3 3JL
Internal reconfiguration/ refurbishment

BAT ©
BAT Studio 19a Oakfield Road London N4 4NH
T: 020 3637 3105
info@batstudio.co.uk www.batstudio.co.uk

PLANNING

TITLE			
Second Floor Plan Proposed			
JOB #	DRG #	REV	PL1
361	1201		
SCALE@A3	SIZE	DATE	REV DATE
1:50	A3	May '16	31.10.16