


26 Hornby Close 1 Hornby Close 2 Hornby Close

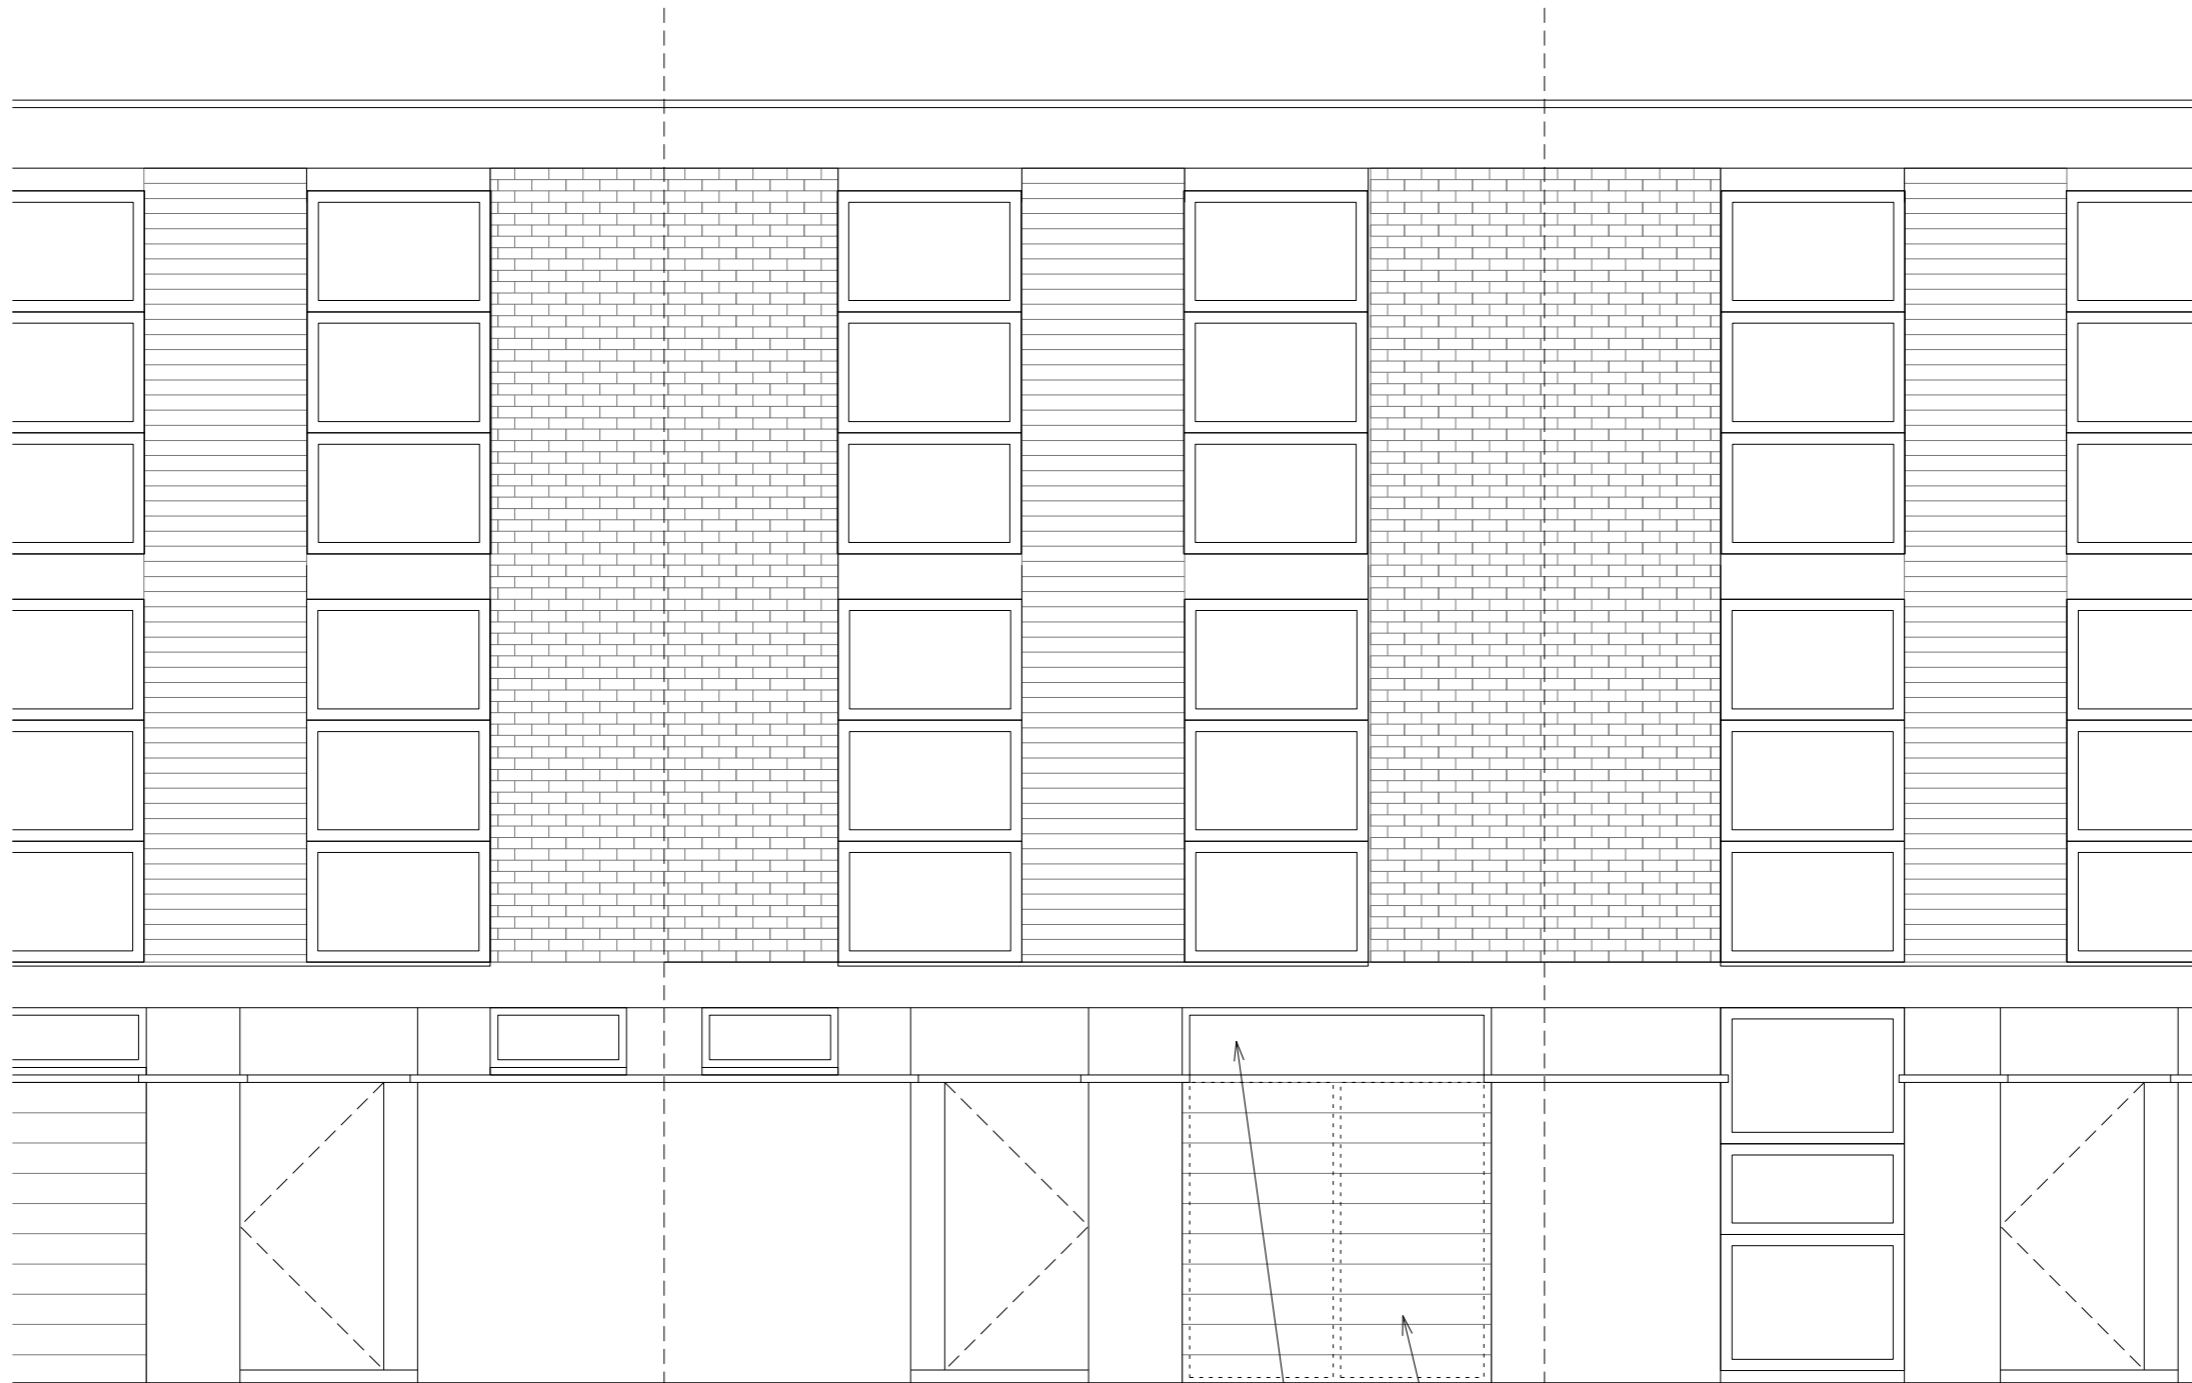

Metal louvres
Clearstorey window

DO NOT SCALE FROM THIS DRAWING. CONTRACTOR TO CHECK ALL DIMENSIONS ON SITE. ANY DISCREPANCIES TO BE REPORTED TO THE ARCHITECT IMMEDIATELY.

NOTES

REV	DATE	DESCRIPTION
PL1	31.10.16	Planning Issue

COPYRIGHT BETWEEN ART AND TECHNOLOGY LTD ©

1 Hornby Close, London, NW3 3JL
Internal reconfiguration/ refurbishment

BAT ©
BAT Studio 19a Oakfield Road London N4 4NH
T: 020 3637 3105
info@batstudio.co.uk www.batstudio.co.uk

PLANNING			
TITLE			
South elevation - street Proposed			
JOB #	DRG #	REV	PL1
361	1220		
SCALE	SIZE	DATE	REV DATE
1:50	A3	July 16	24.10.16