


2 Hornby Close 1 Hornby Close 26 Hornby Close

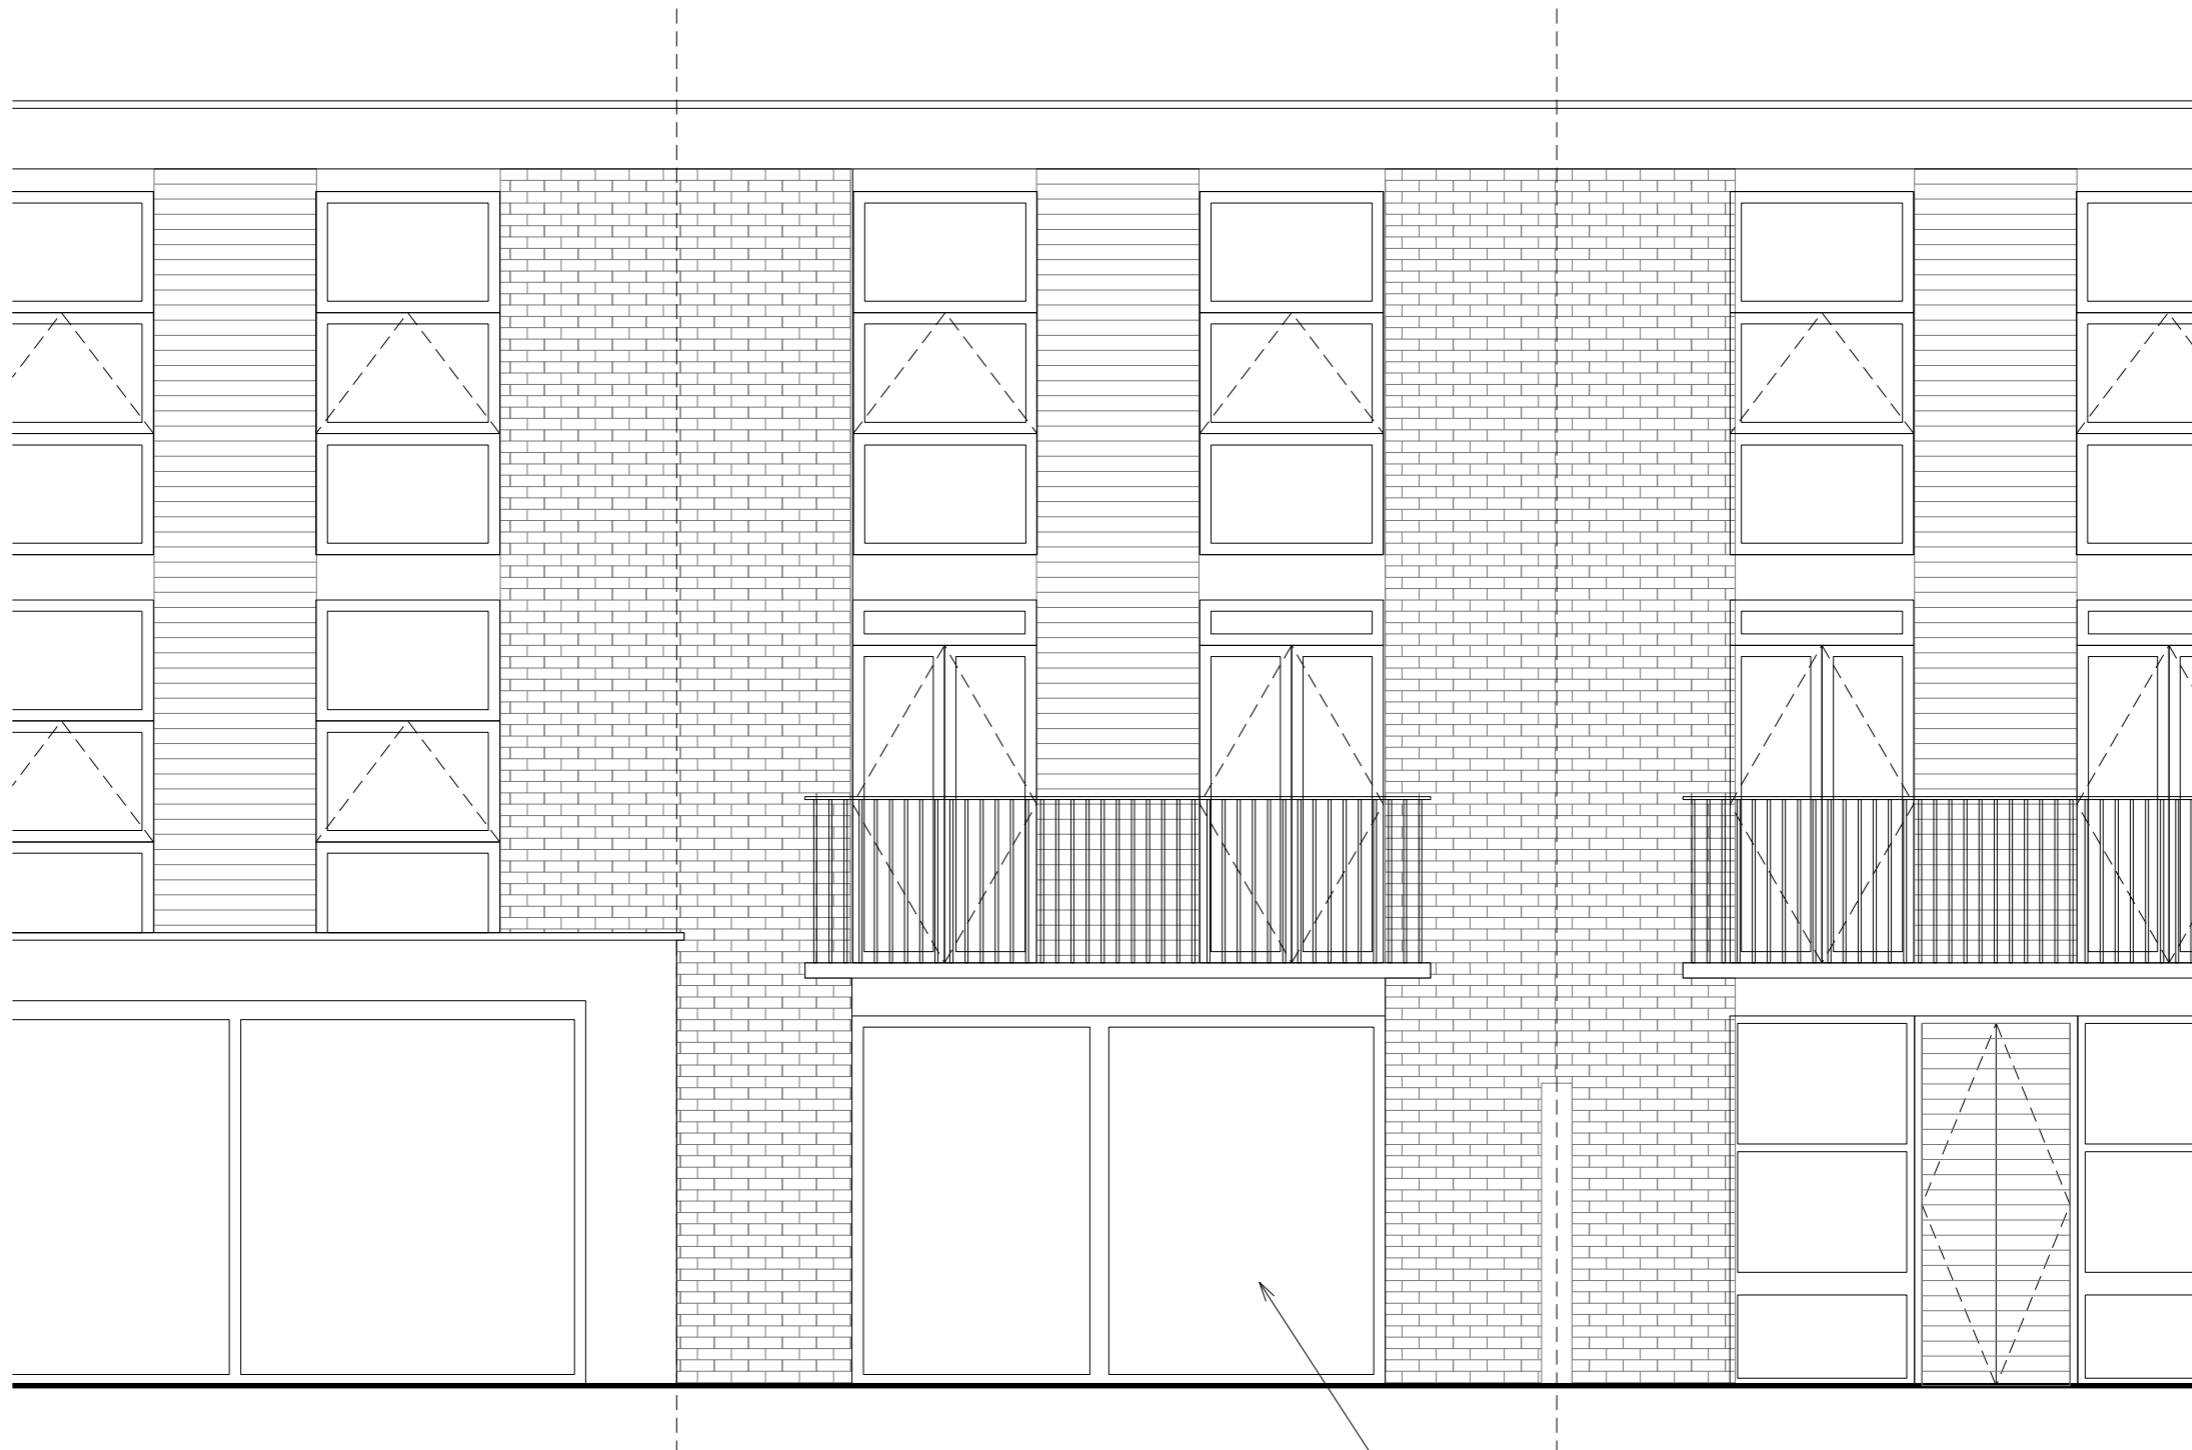

New glazed patio doors

DO NOT SCALE FROM THIS DRAWING. CONTRACTOR TO CHECK ALL DIMENSIONS ON SITE. ANY DISCREPANCIES TO BE REPORTED TO THE ARCHITECT IMMEDIATELY.

NOTES

REV	DATE	DESCRIPTION
PL1	31.10.16	Planning Issue

COPYRIGHT BETWEEN ART AND TECHNOLOGY LTD ©

1 Hornby Close, London, NW3 3JL
Internal reconfiguration/ refurbishment

BAT
BAT Studio 19a Oakfield Road London N4 4NH
T: 020 3637 3105
info@batstudio.co.uk www.batstudio.co.uk

PLANNING

North elevation - rear
Proposed

JOB #	DRG #	REV
361	1221	PL1
SCALE	SIZE	DATE
1:50	A3	July 16
		REV DATE
		31.10.16