Tree protection plan

Location of trees, categorisation & protection/management proposals at 2 Provost Road, Chalk Farm, London


Permission is granted to scale from this drawing for Local Authority Planning Approval purposes relating to tree protection measures only. Where applicable this drawing is to be read in conjunction with the arboricultural report. This drawing is the copyright of Barrell Tree Consultancy 2017. ©


This drawing to be reproduced in colour only.

Barrell Plan Ref: 16387-BT2

Provided Plan Refs: PR002 -E002(_) -Site Plan with Outline.pdf, PR002 -P002 Proposed site Plan.pdf & PR002 -P025(_) Proposed garden buiulding Plan ELvs Sects.pdf (All plans converted pdfs)

Field House, Fordingbridge Business Park,
Ashford Road, Fordingbridge SP6 IBY
Tel: 01425 651470 Fax: 01425 653449
www.barrelltreecare.co.uk

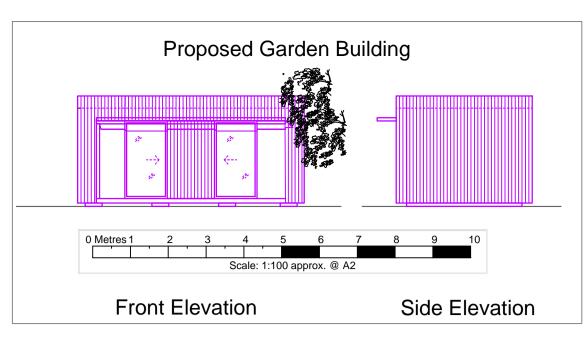

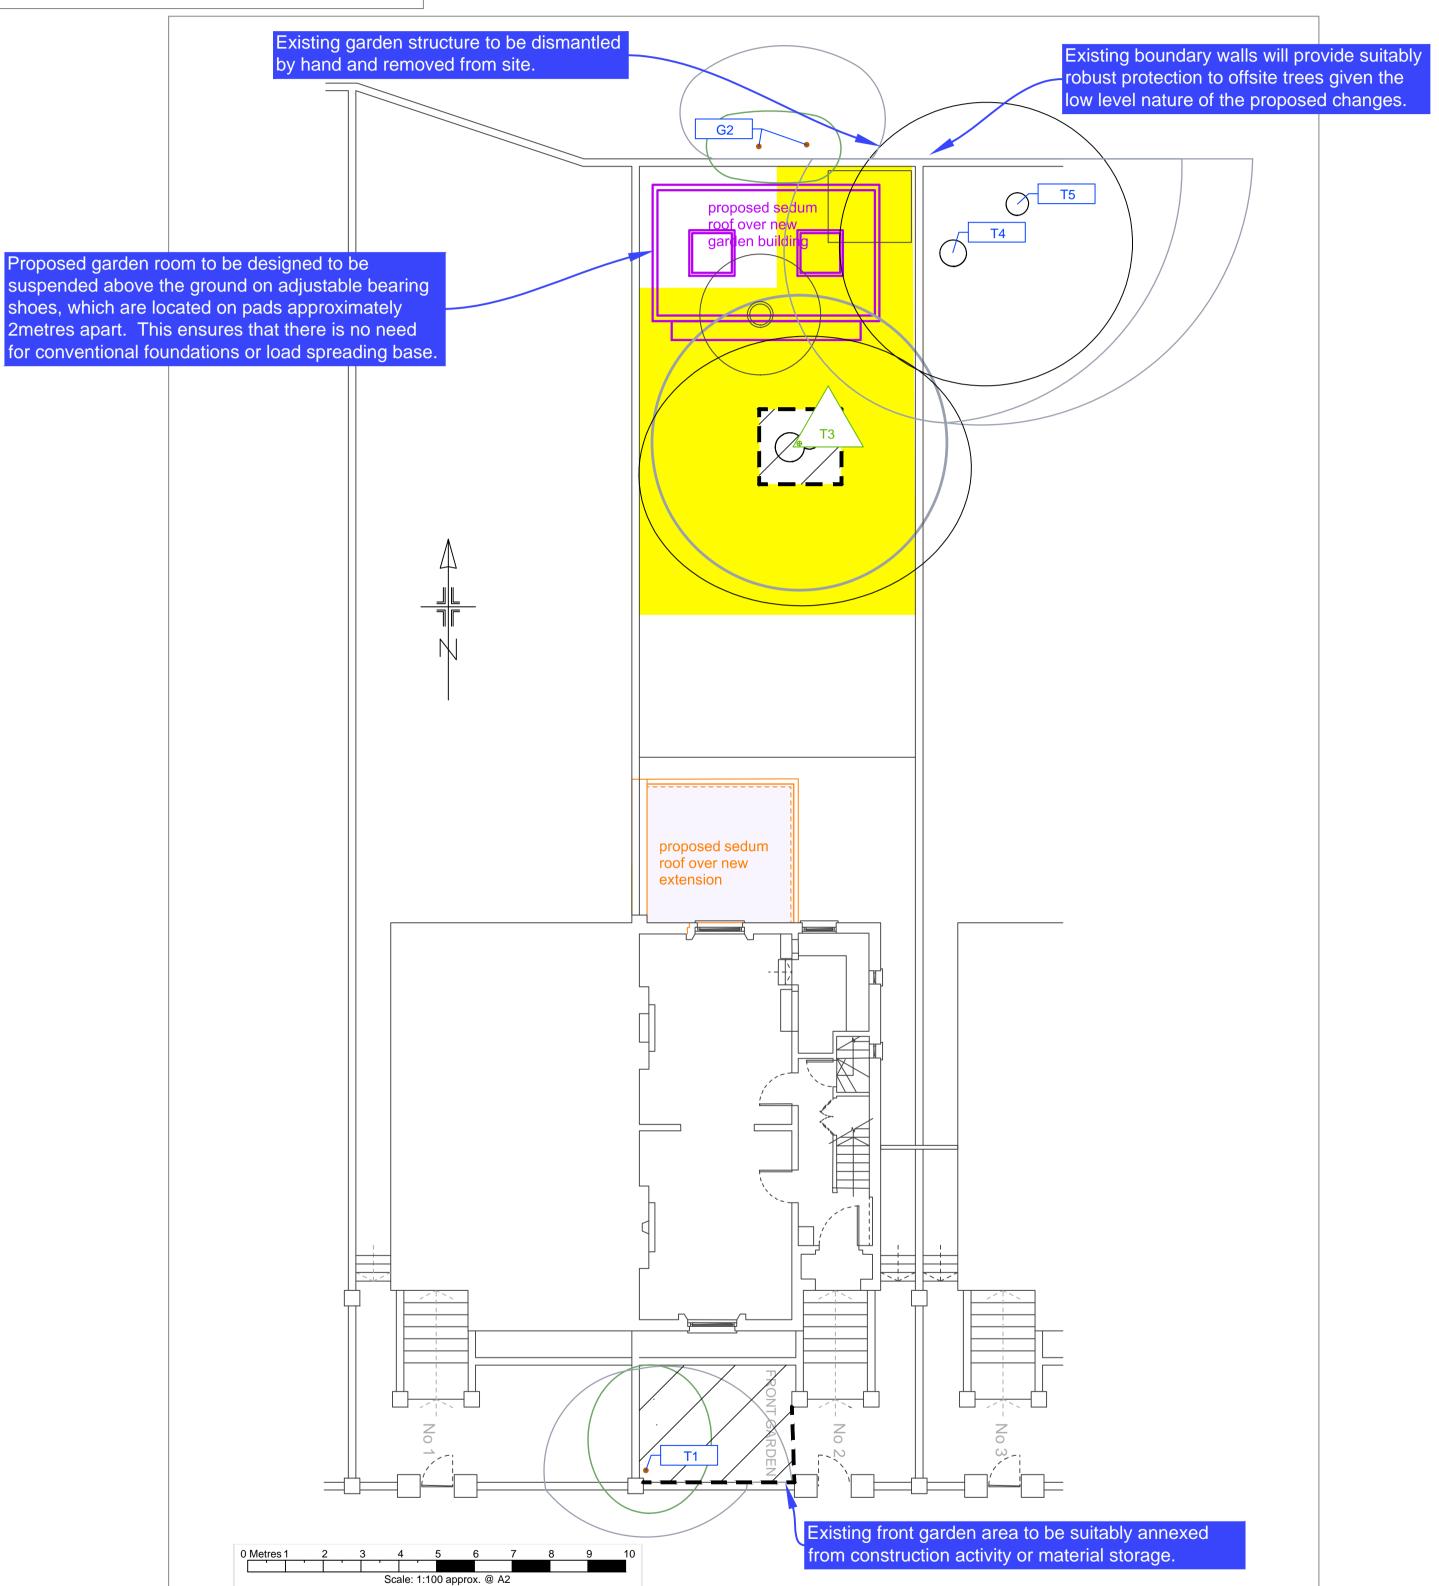

TX	BS category B Trees of moderate quality	Construction exclusion zone (CEZ) to be protected by fencing	
TX	BS category C Trees of low quality	installation of ground protection	
	Proposed garden room footprint	3	
	r roposed garden room rootprint	Root protection area (RPA) boundary for	
	Proposed extension	category B tree	
	Estimated tree positions not included on original land survey and/or adjusted crown	Root protection area (RPA) boundaries for category C trees	

spreads

Tree schedule					
Tree No	Species	Category	RPA Radius	Tree Works	
All retained trees				Carry out safety check and lift over site to 3-4m as necessary.	
T1	Cherry	С	See Tree Protection Plan BT2	-	
G2	Elder	С	See Tree Protection Plan BT2	-	
Т3	Birch	В	3.9	-	
T4	Cypress	С	See Tree Protection Plan BT2	-	
T5	Cypress	С	See Tree Protection Plan BT2	-	