


gardens

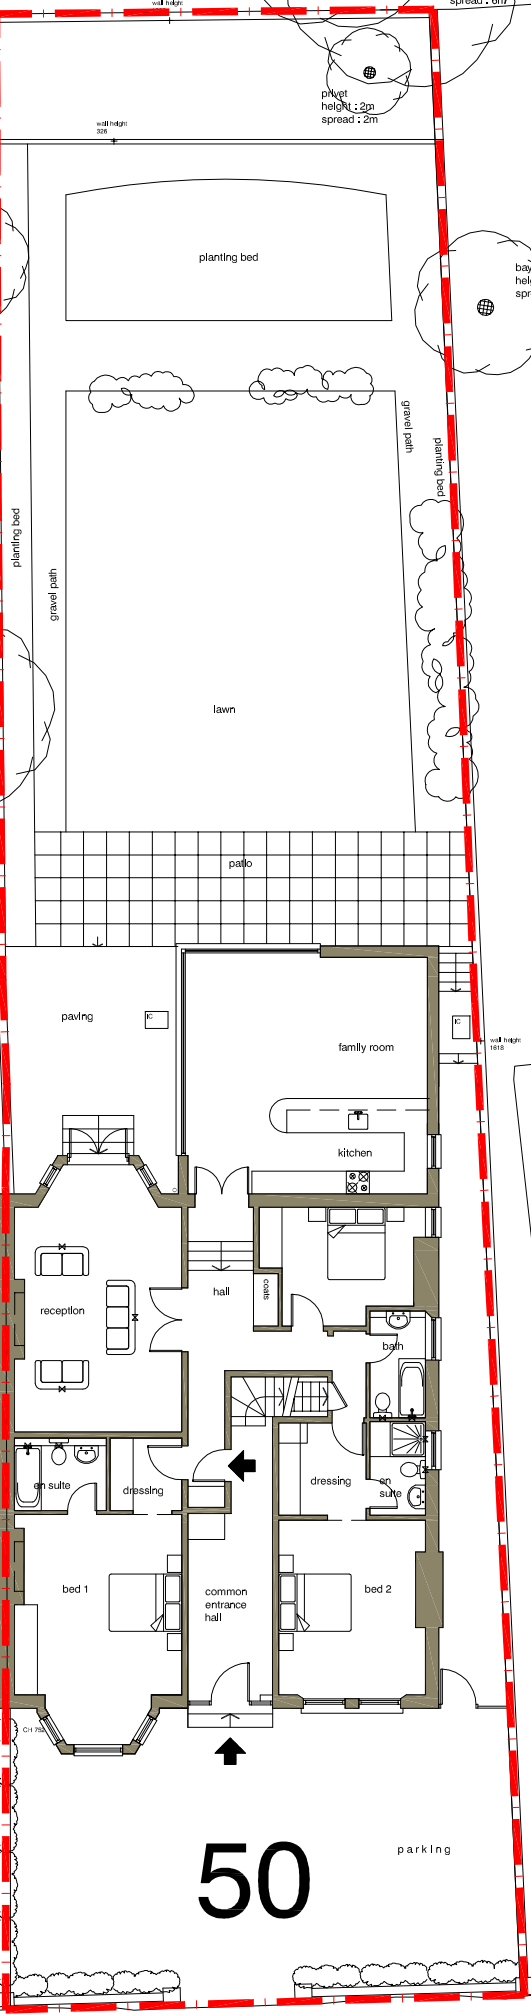


COMPAYNE GARDENS

COMPAYNE GARDENS

block plan proposed

0 1 2 3 4 5 6 metres

scales 1:100 @ A1
1:200 @ A3

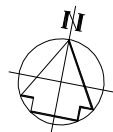

DVM
ARCHITECTS

4a Murray Street . London . NW1 9RE
Telephone 0207 485 2121 . Facsimile 0207 267 2527
e-mail: studio@dvmarch.com

Client
Christopher Ronus

Project
Flat 1 50 Compayne Gdns
London NW6 3RY

Title
Block Plan
as proposed

Scale	Date	Job No.
1:100	19.12.16	1897

Drawing No.	Rev.
1897-K12	

All dimensions are to be checked on site.
© This drawing is copyright and remains the property of David & Victoria Mercer
at all times and may not be reproduced in part or whole without written consent.