



DETAIL D39

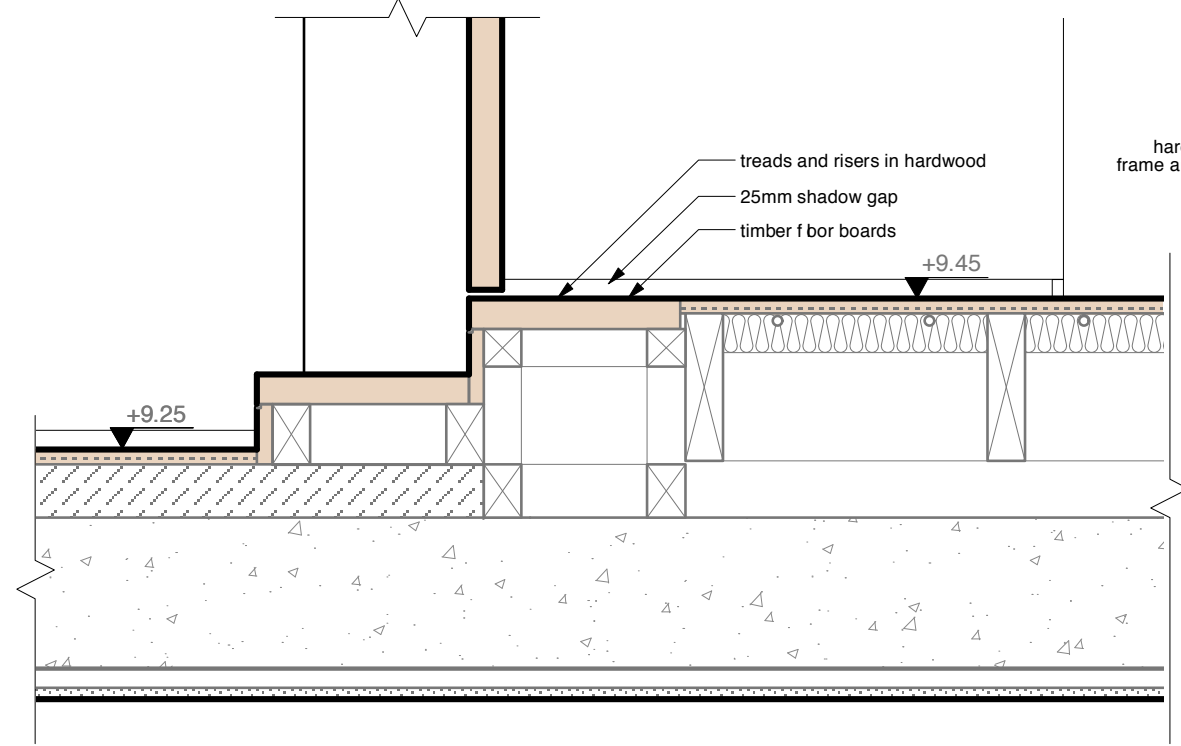

DETAIL D40

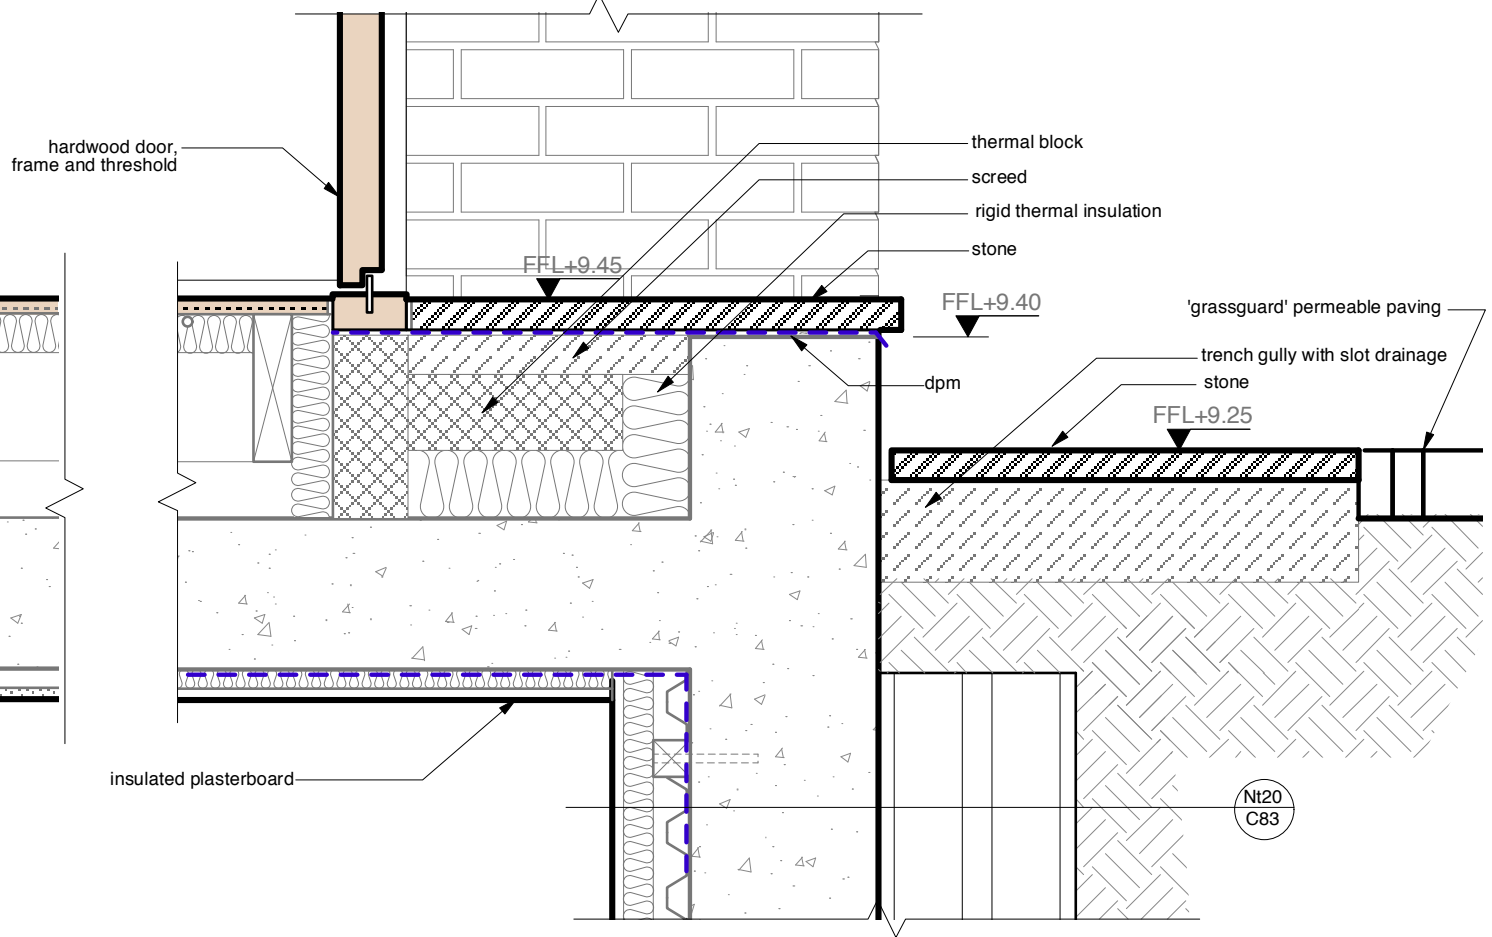

DETAIL D38

Copyright ©

SCALE 1:10 @A3  
DATE 04.15  
JOB 126A CD22A  
DRAWING

**TAG**  
ARCHITECTS

TAG ARCHITECTS  
14 BELSIZE CRESCENT, HAMPSHIRE, LONDON NW3 5QU  
TEL: 020 7431 7974

DRAWING HALL TO RECEPTION  
SECTION DETAILS

PROJECT 5 KEMPLAY ROAD, NW3

CLIENT MR & MRS FOURNIER

DO NOT SCALE  
TO BE CHECKED ON SITE  
ALL DIMENSIONS

**TENDER**

Rev. A (2015.06.24.) Layout updated.