



NOTE:
STRUCTURAL GLASS CONNECTIONS BY
GLASS SUBCONTRACTOR

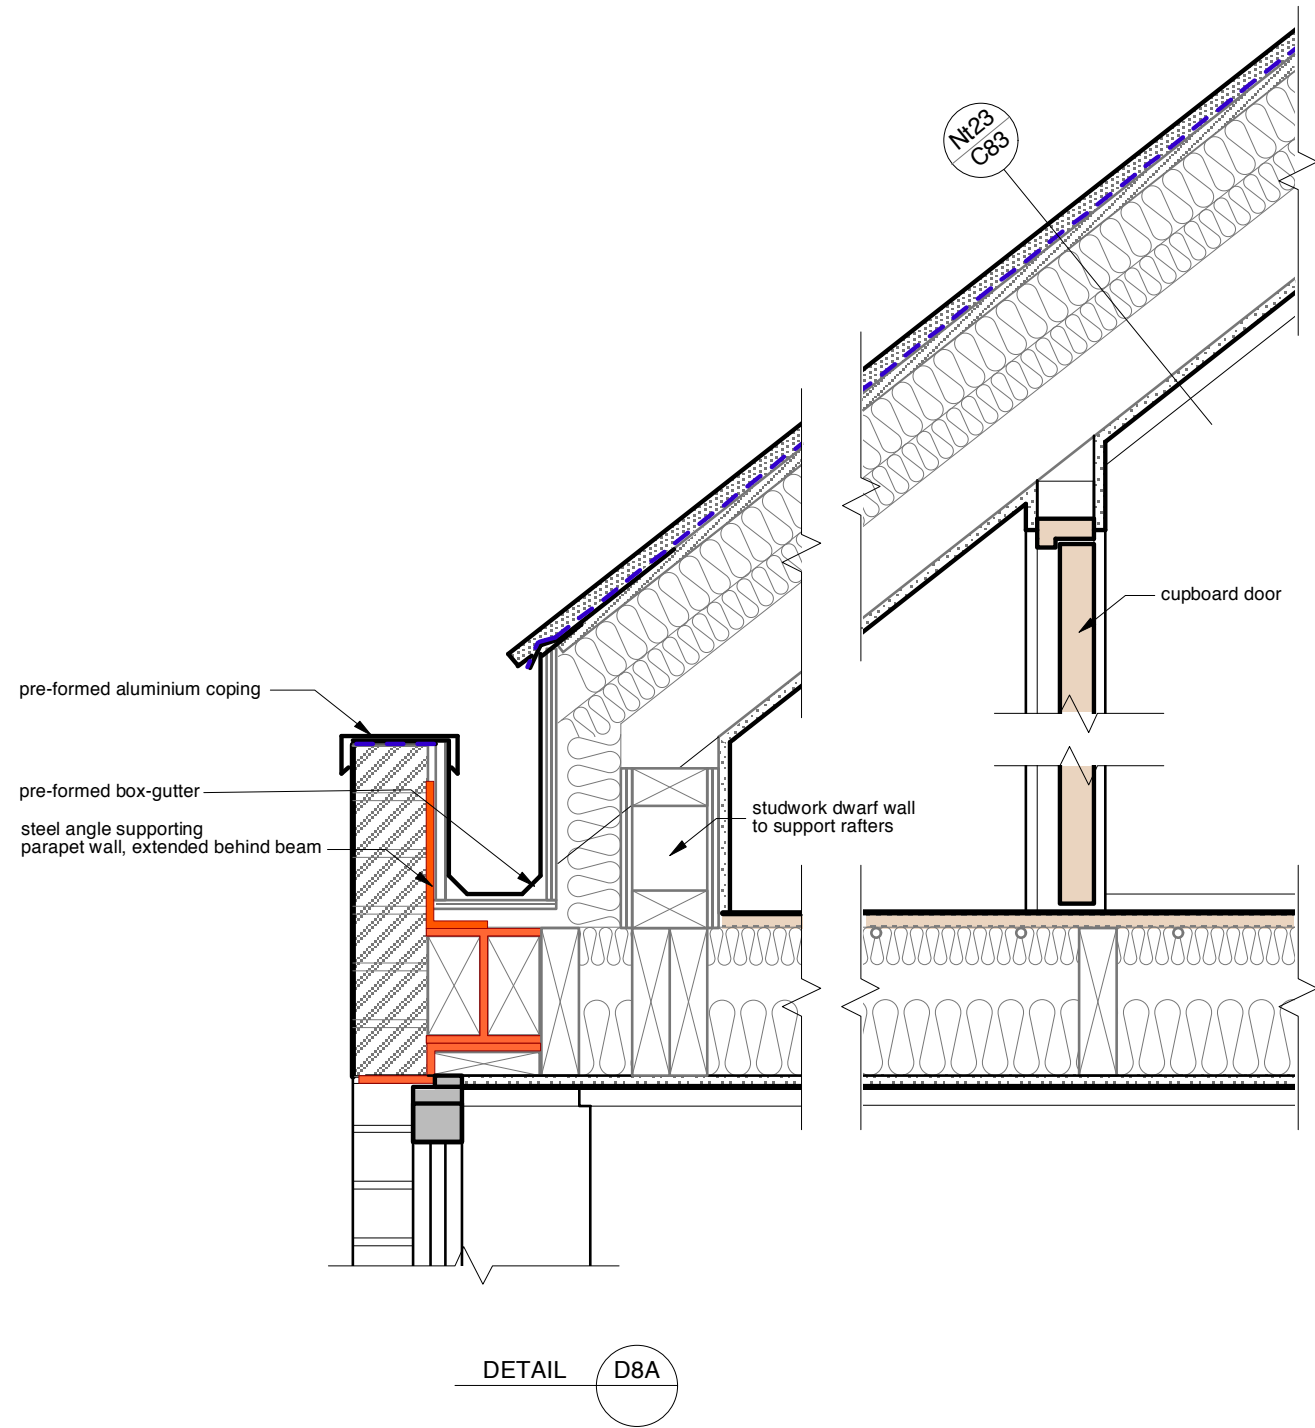

DETAIL D8C

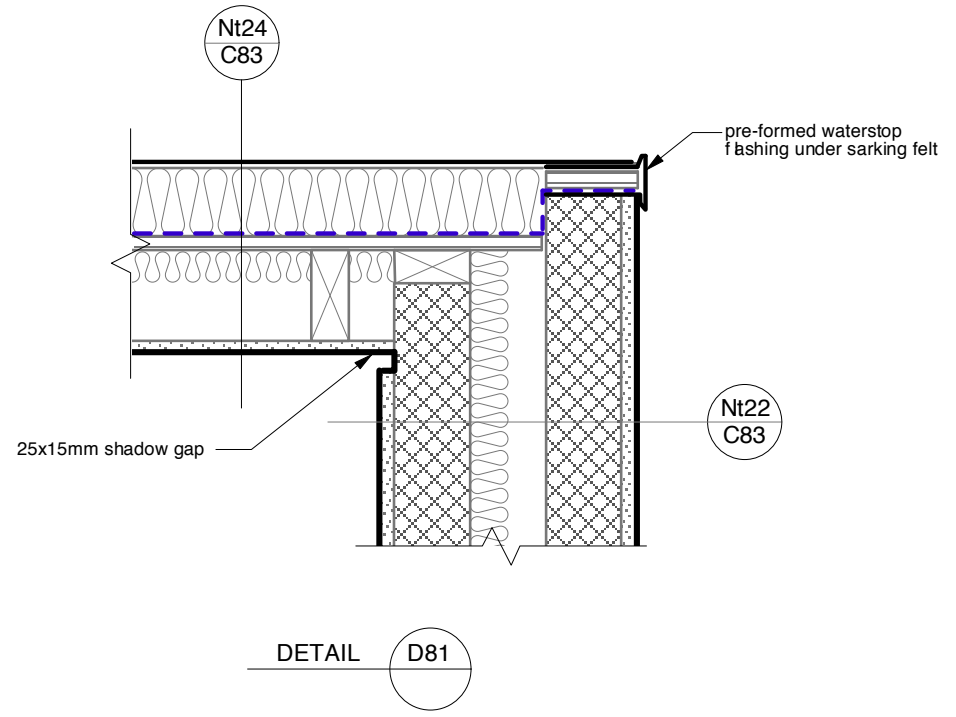

DETAIL D8B

Copyright ©

SCALE	1:10 @A3
DATE	04.15
JOB	126A CD13
DRAWING	

TAG
ARCHITECTS


TAG ARCHITECTS
14 BELSIZE CRESCENT, HAMPSTEAD, LONDON NW3 5QU
TEL: 020 7431 7974

DRAWING
EAVES DETAIL

PROJECT
5 KEMPLAY ROAD, NW3

CLIENT
MR & MRS FOURNIER

DO NOT SCALE
TO BE CHECKED ON SITE
ALL DIMENSIONS

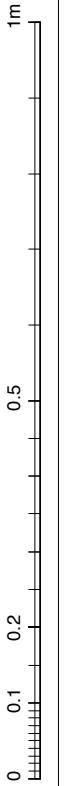

TENDER