

Copyright ©

SCALE	1:10 @A3
DATE	04.15
DRAWING	126A CD10
JOB	126A CD10

NOTE:
STRUCTURAL GLASS CONNECTIONS BY
GLASS SUBCONTRACTOR

TAG
ARCHITECTS

TAG ARCHITECTS
14 BELSIZE CRESCENT, HAMPSHIRE, LONDON NW3 5QU
TEL: 020 7431 7974



DRAWING
FRONT DORMER DETAILS

PROJECT
5 KEMPLAY ROAD, NW3


CLIENT
MR & MRS FOURNIER

DO NOT SCALE
TO BE CHECKED ON SITE
ALL DIMENSIONS


TENDER

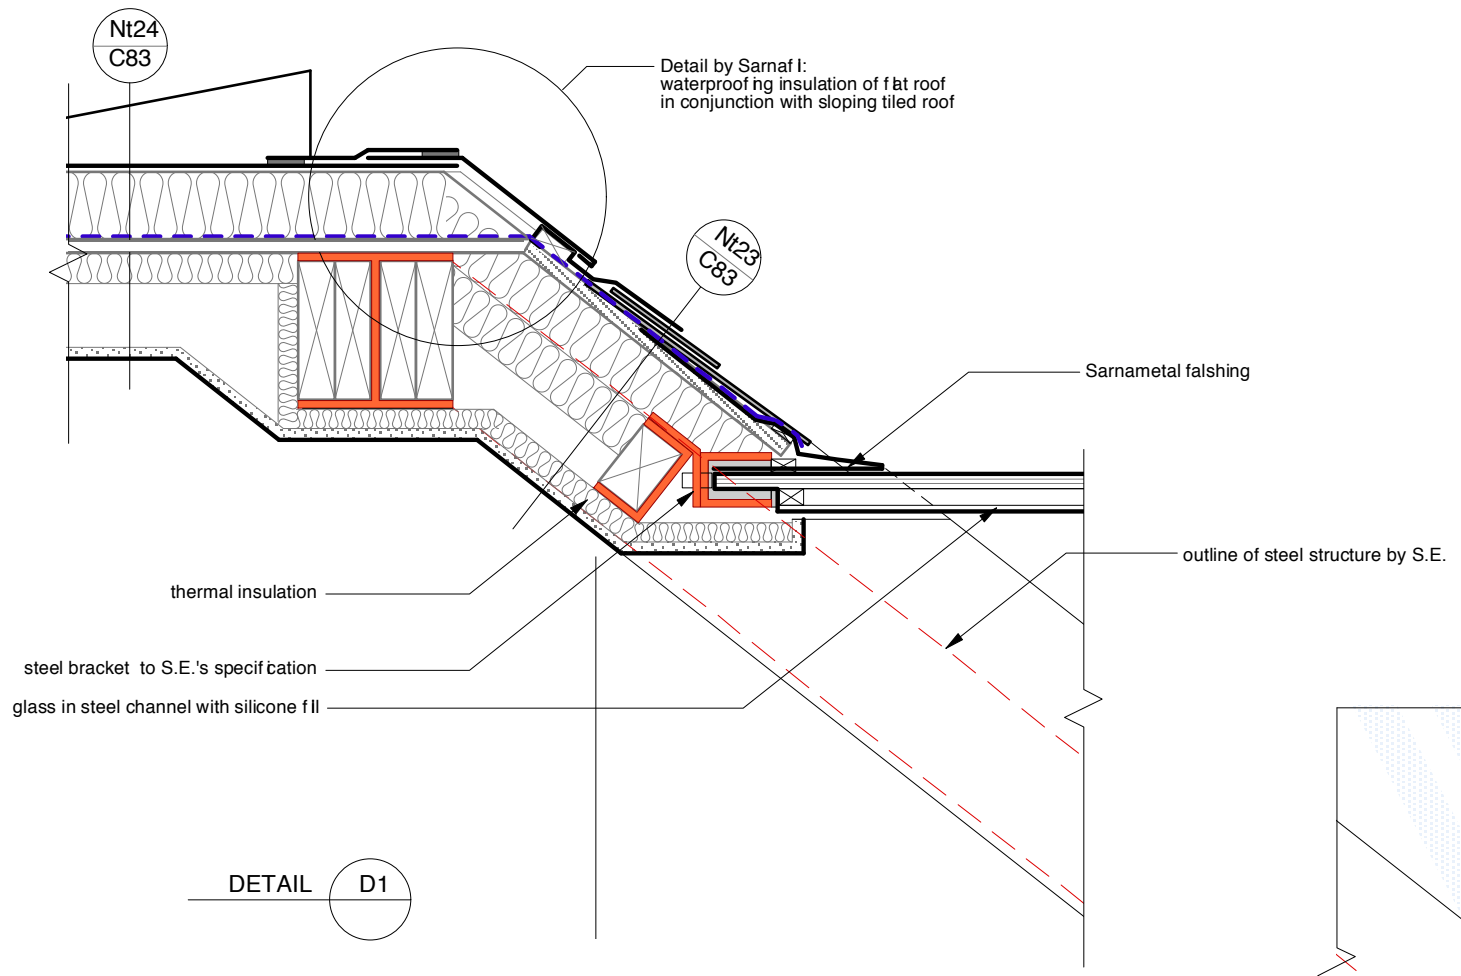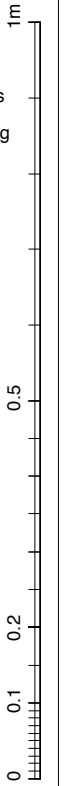

DETAIL D1

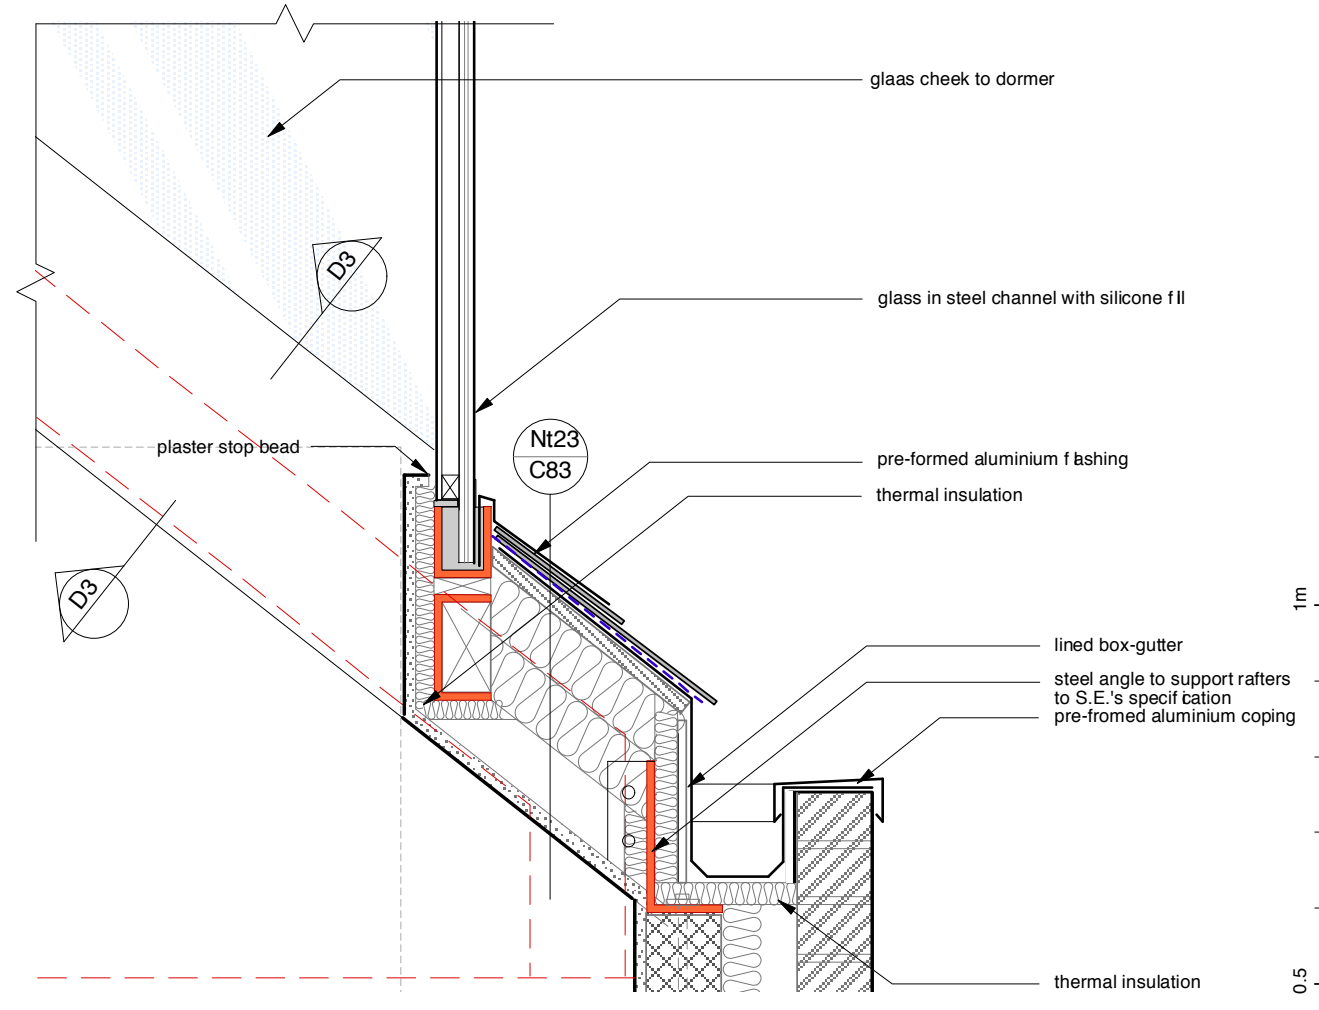

DETAIL D2

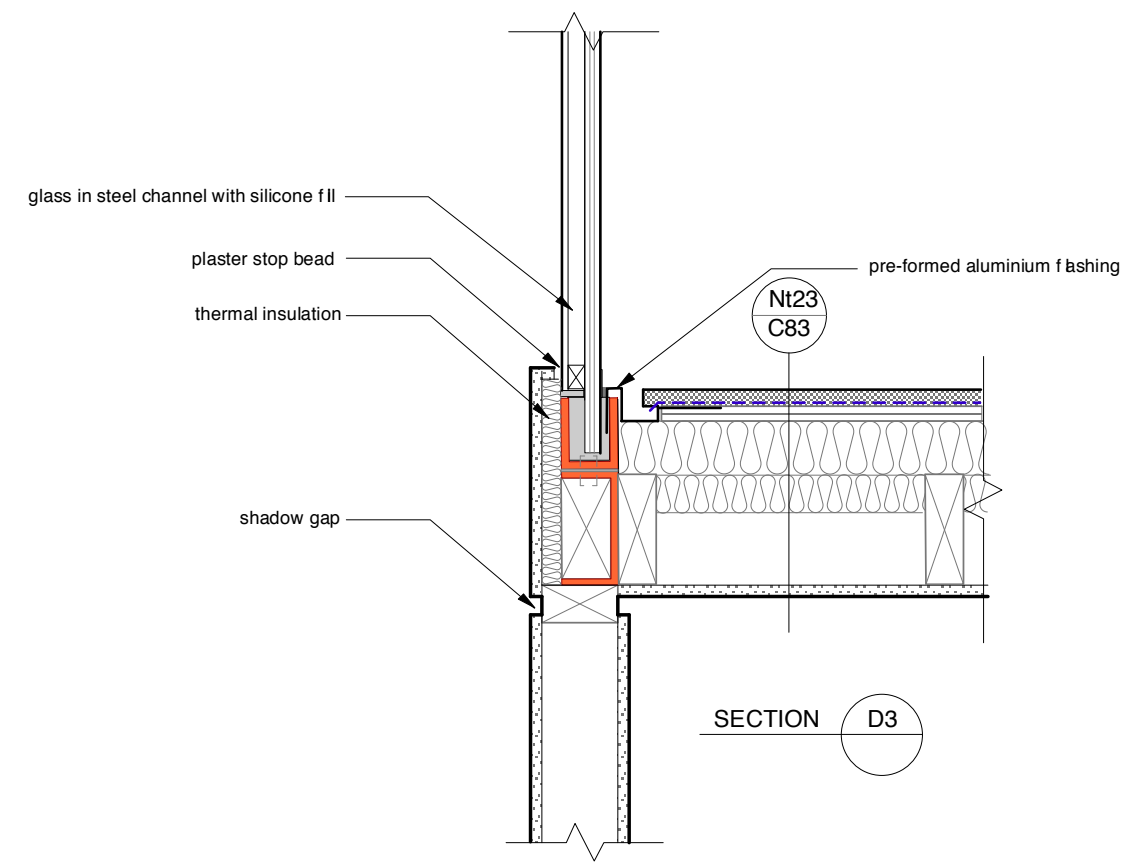

SECTION D3