


All dimensions to be checked onsite.
DO NOT SCALE THIS DRAWING

NOTES

© Copyright CHARLES BRICE LTD


This confidential drawing and the copyright is the property of Charles Brice Ltd and is neither to be copied in any way nor disclosed to any third party without the written consent of Charles Brice Ltd.

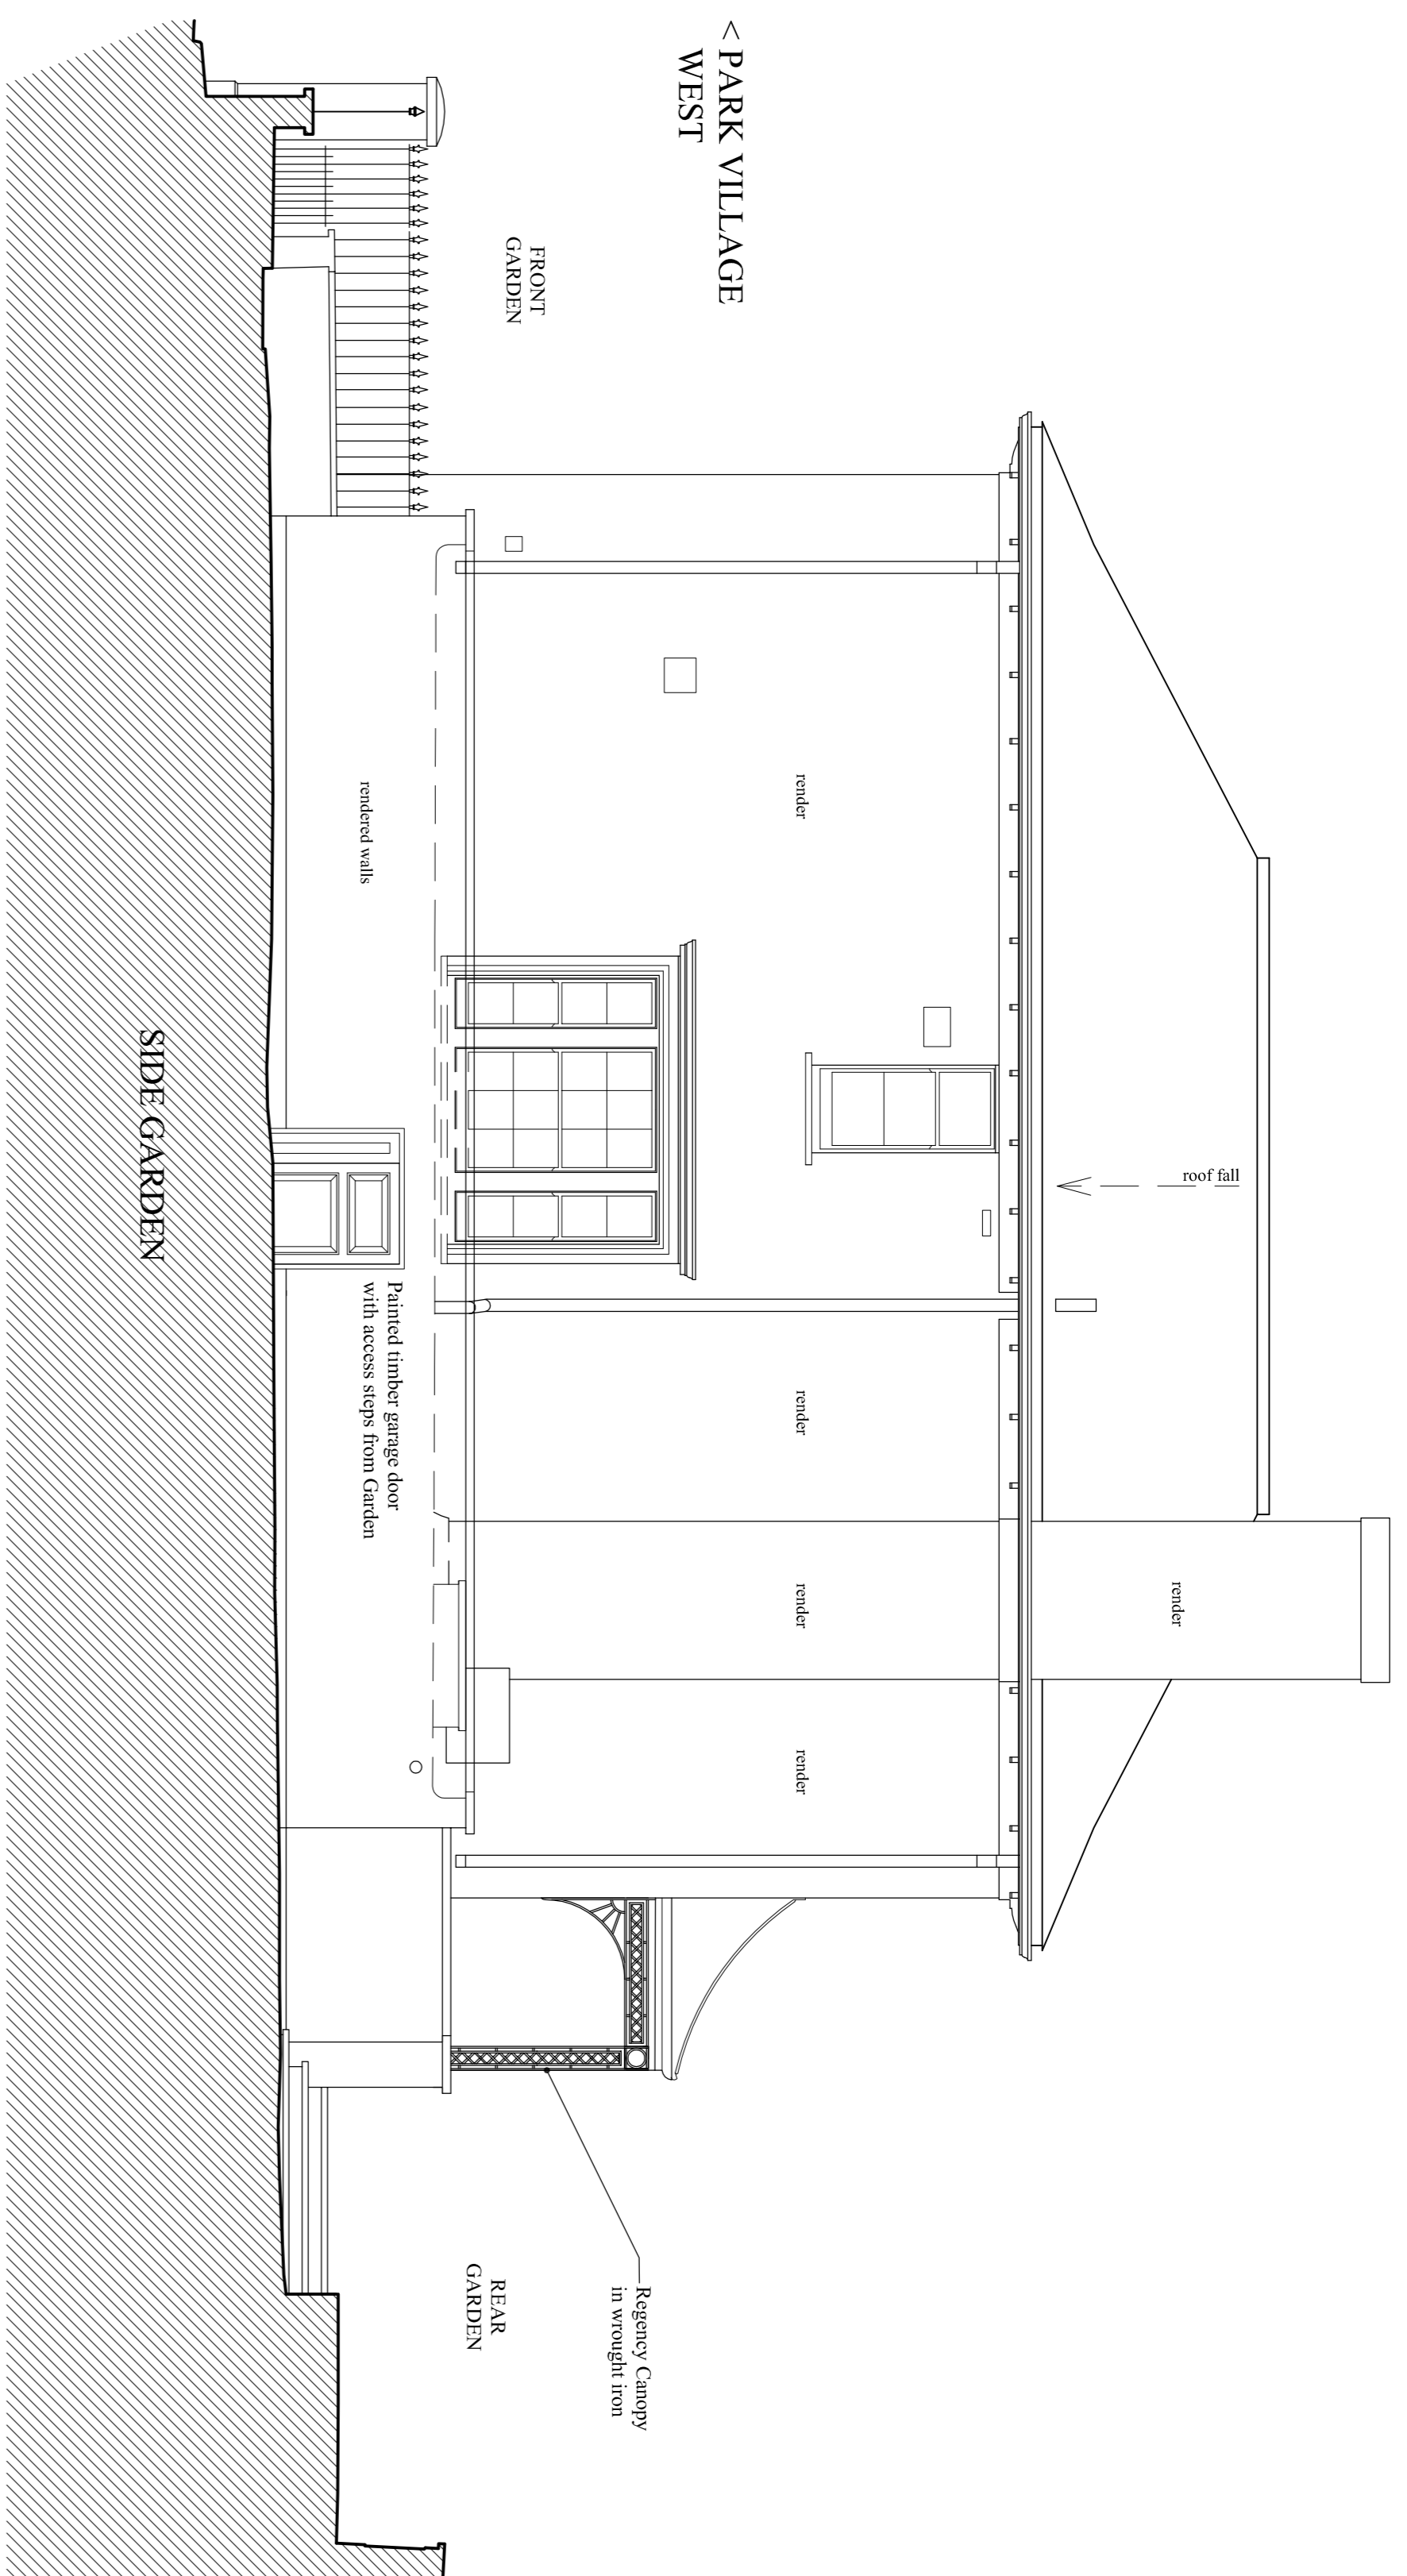


ELEVATION 03 (side) - As Proposed



ELEVATION 04 (rear) - As Proposed

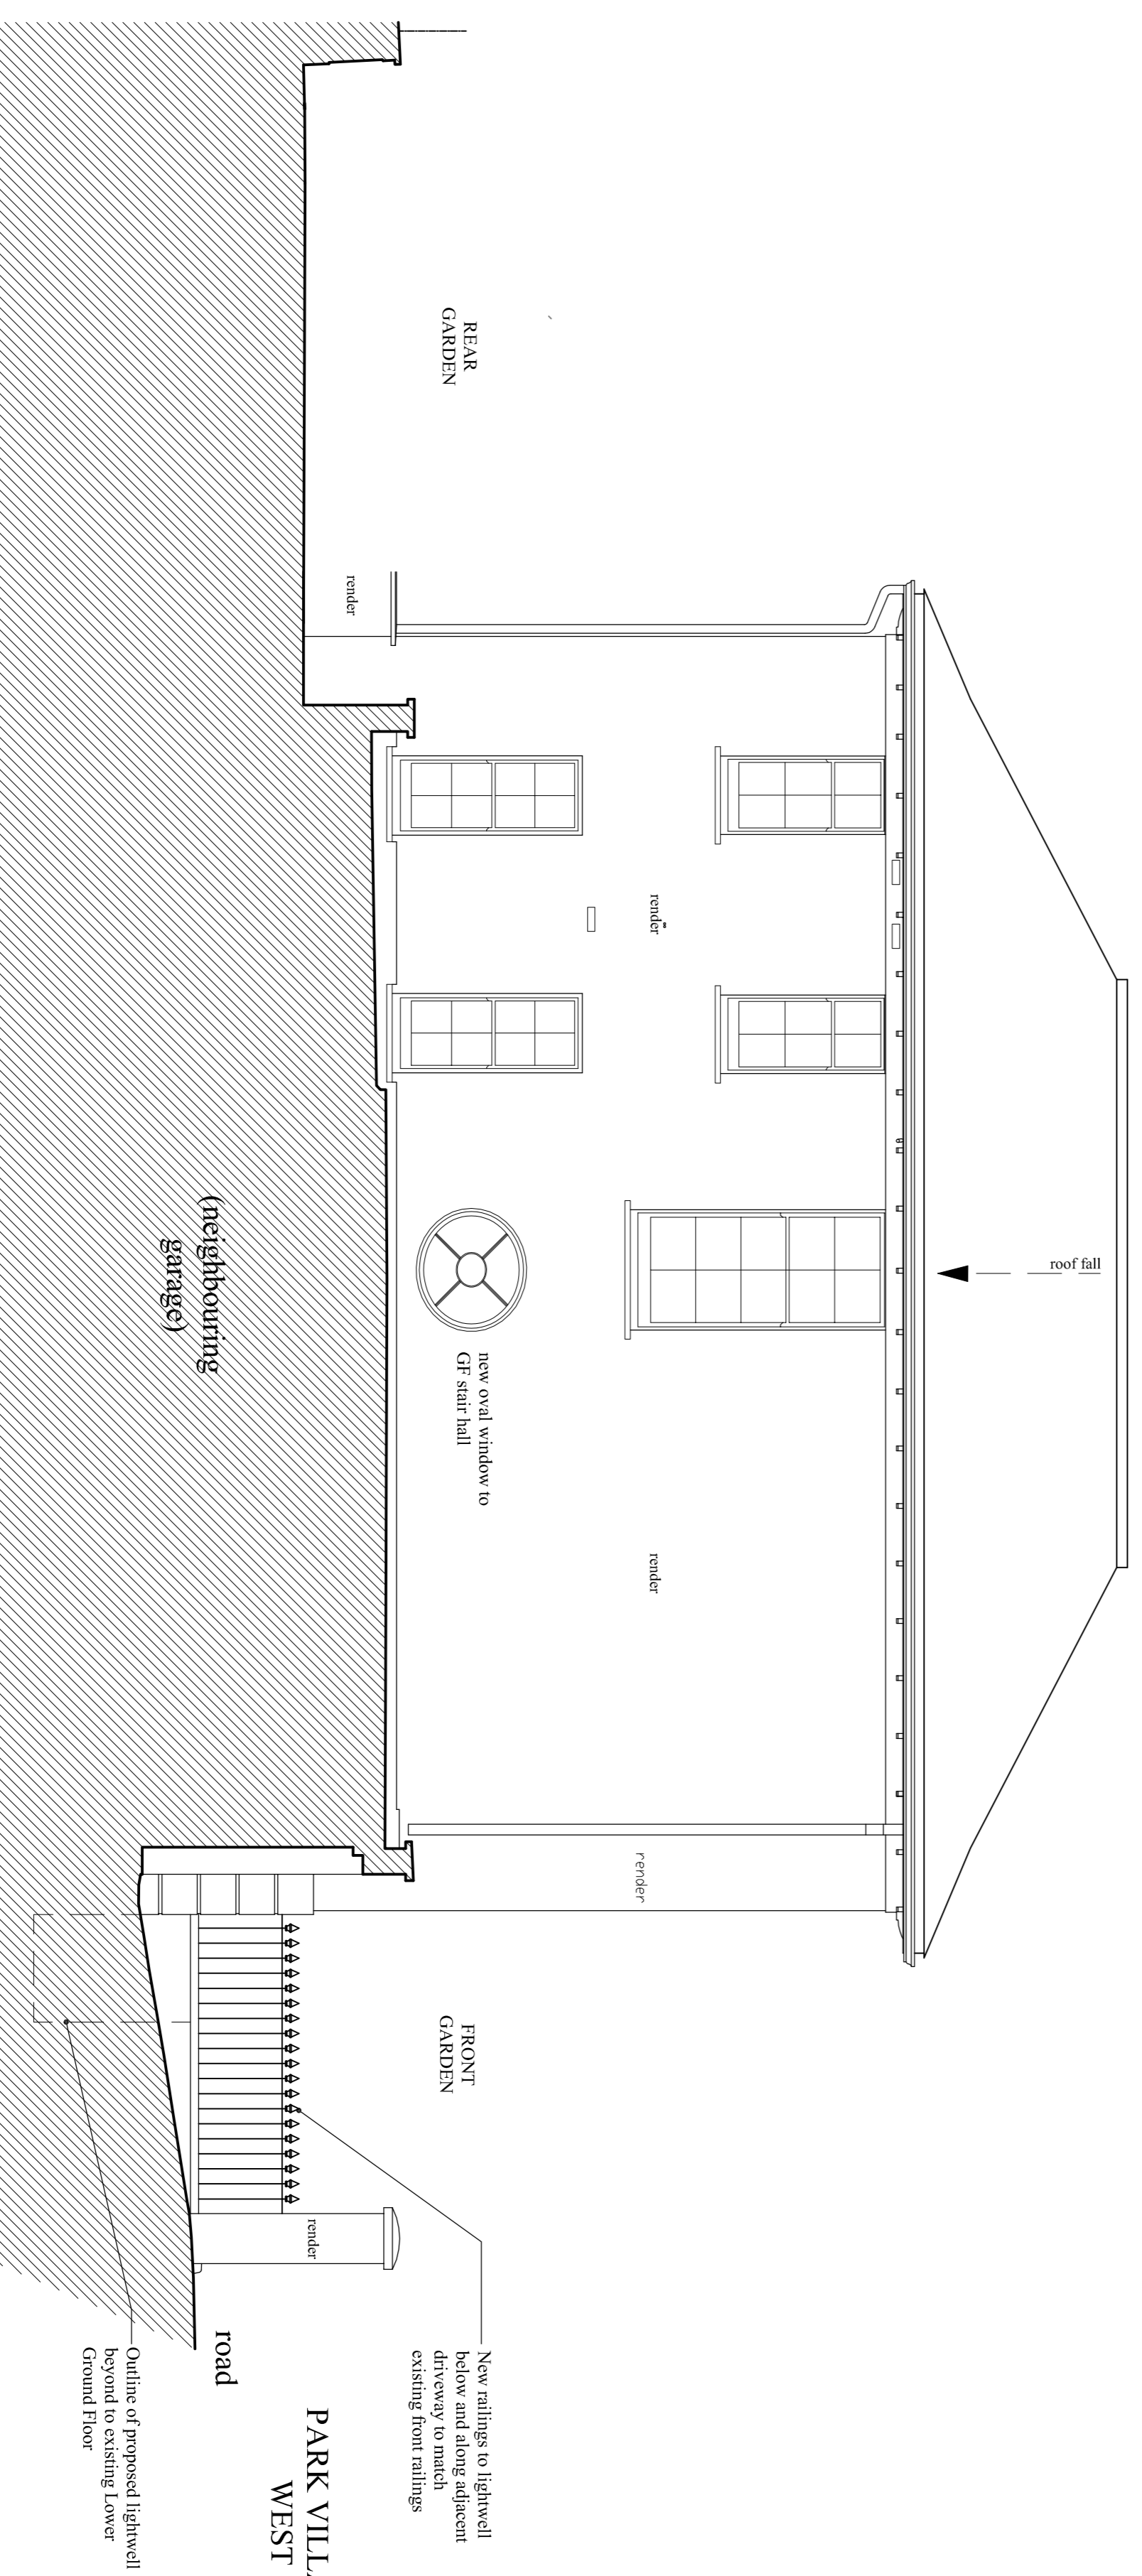


ELEVATION 05 (side) - As Proposed

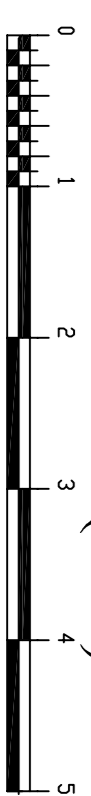

PLANNING

B	garage door with external steps added (04.01.17)	
A	regency-style canopy added	25.05.16
REVISIONS		

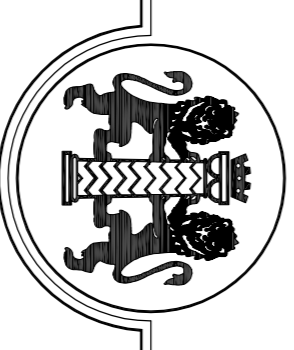

CHARLES BRICE LTD

95 YORK STREET
MARYLEBONE
LONDON W1H 4QG
Tel: 020 7491 1932 Fax: 020 7491 1952
Email: office@charlesbrice.co.uk
www.charlesbrice.co.uk

Title Elevations 03, 04 & 05
- As Proposed

Project 15 Park Village West
London NW1 4AE

Client Mr & Mrs Gurbanov

Scale	Date	Drawn By
1:50@A1	Mar 2016	db
Job Number	Drawing Number	Revision
885	PL06	B