
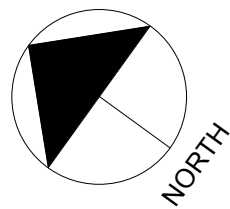


Sheffield bike rack x 6 to front of building

1
101

Proposed ground floor
scale 1:50

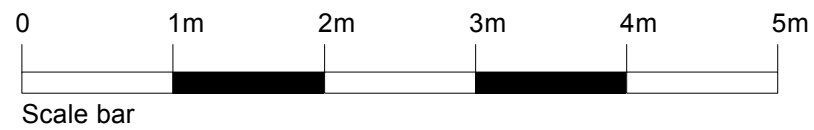

Seed Property Consultants Beaufort House, 15 St Botolph Street, London, EC3A 7BB	Drawing Title: Proposed Ground floor		
	Client: SIG Dennington Park rd Ltd	Scale: 1:50 @ A3	Date: OCT 16
Job Title: 11 Dennington Park Rd, NW6 1BB London, NW6 1BB	Drawing Number: 16-DEN-101		Rev: C