



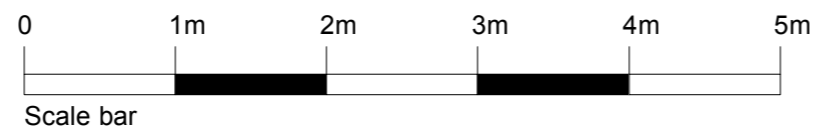

1
100

Proposed Lower ground floor
scale 1:50

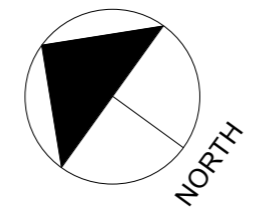

C	Bike Rack added	10-1-17	CHP
B	Amended plan for planning	6-1-17	CHP
A	LG5 and LG6 amended	12-12-16	CHP
Rev	Description	Date	Initial

Seed Property Consultants
Beaufort House, 15 St Botolph Street,
London, EC3A 7BB

Client: **SIG Dennington Park rd Ltd**

Job Title: **11 Dennington Park Rd, NW6 1BB
London, NW6 1BB**

Drawing Title: Proposed Lower Ground floor		
Scale: 1:50 @ A3	Date: OCT 16	Drawn: CHP
Drawing Number: 16-DEN-100		Rev: C