



DO NOT SCALE OFF THIS DRAWING
 ALL AMBIGUITIES OR DISCREPANCIES
 TO BE REPORTED TO ARCHITECT
 BEFORE COMMENCING

Notes

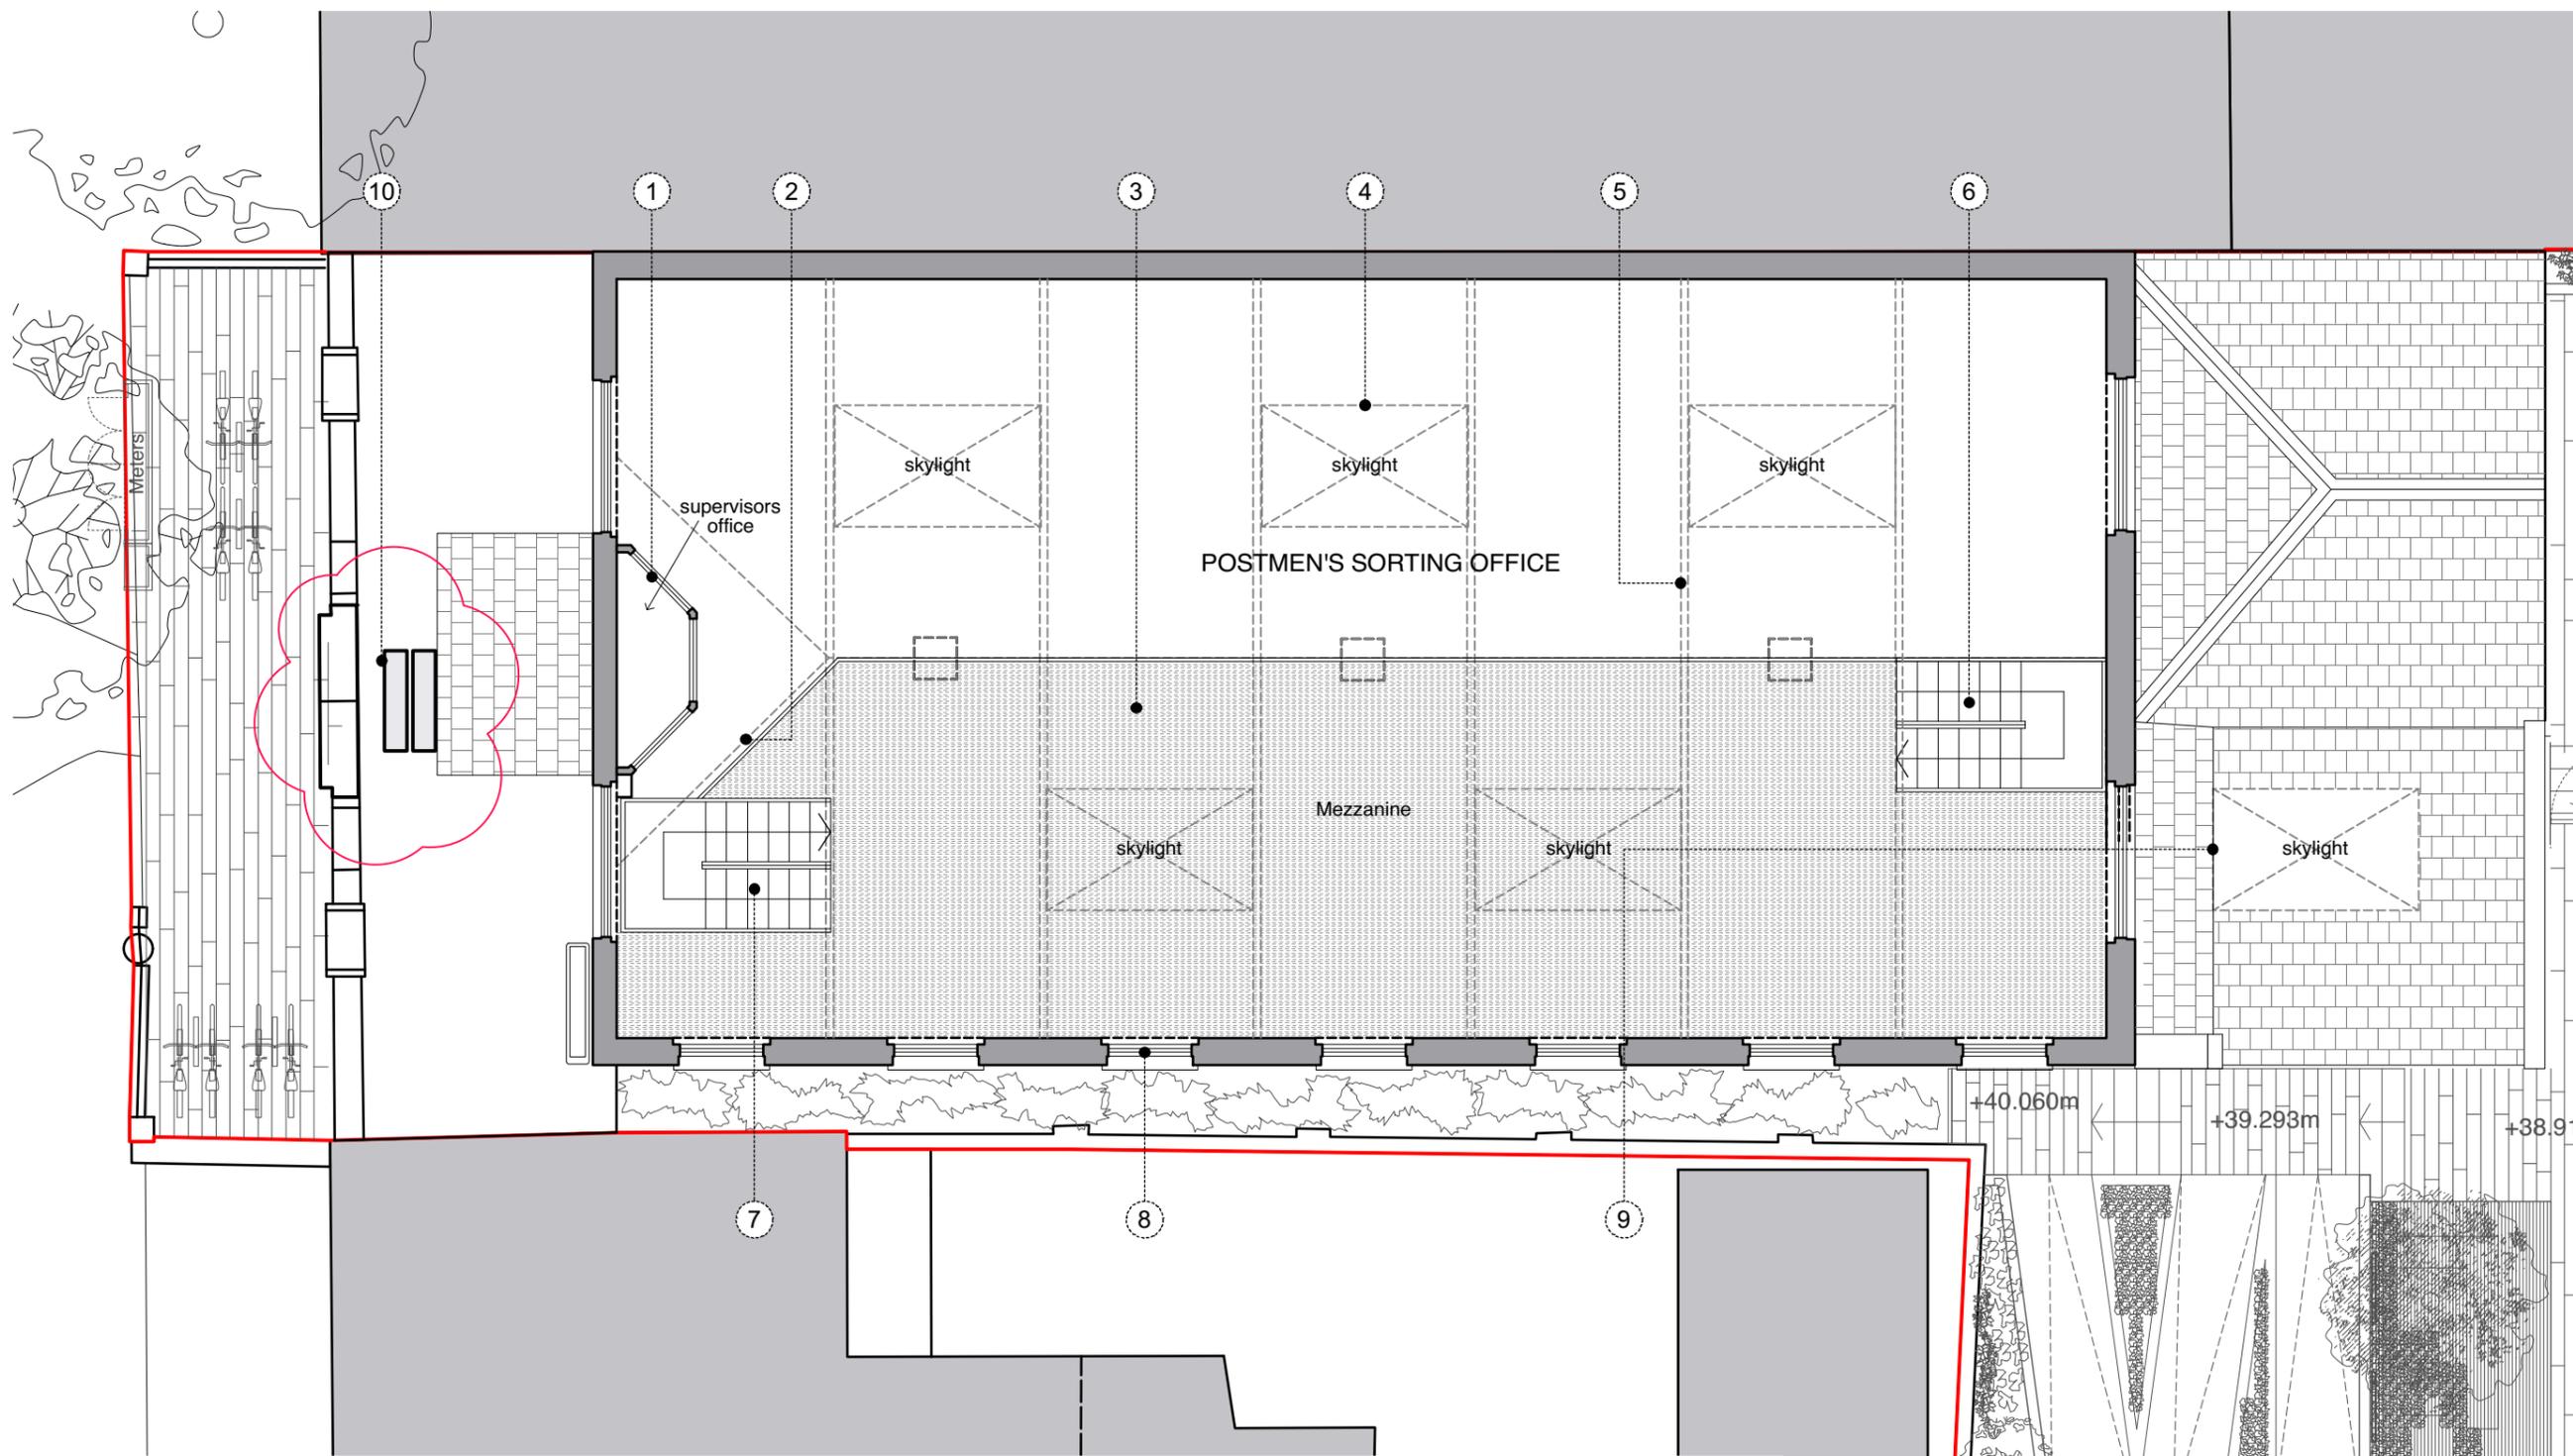

- 1. Existing supervisors office.
- 2. Mezzanine pulled back from supervisor's office.
- 3. Newly installed mezzanine to same level as existing mezzanine.
- 4. Existing skylights retained, refurbished and redecorated.
- 5. Existing roof trusses retained and repainted where necessary.
- 6. New dog-legged stair to mezzanine.
- 7. New dog-legged stair to mezzanine.
- 8. Existing windows retained and cills cleaned.
- 9. Proposed new skylight on low pitched roof section, to match appearance of skylights on main hall space.
- 10. Two external air cooled VRV condensers mounted back-to-back on flat roof behind existing raised parapet wall.

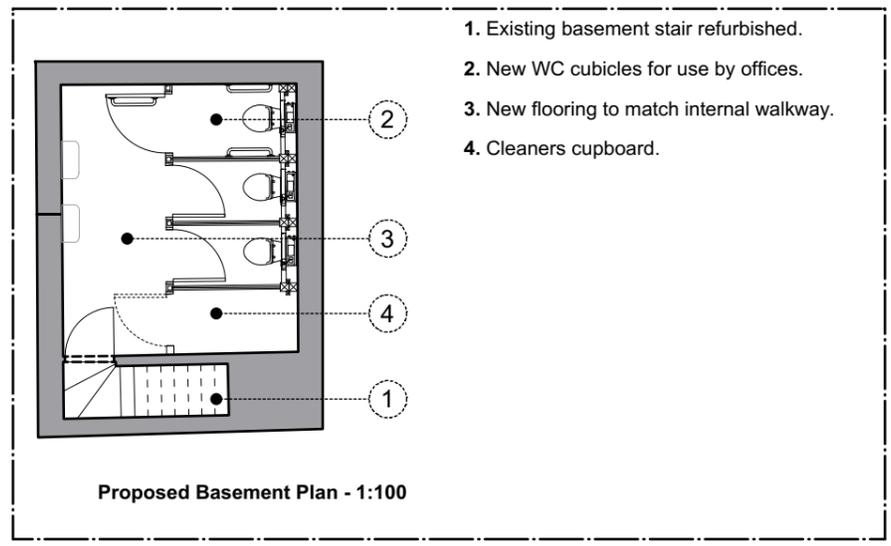

- 1. Existing basement stair refurbished.
- 2. New WC cubicles for use by offices.
- 3. New flooring to match internal walkway.
- 4. Cleaners cupboard.



Revisions

| Date: | Rev: | Details: |
|----------|------|--|
| 14/12/15 | A | Mezzanine and stairs updated further to conservation officer's comments. |
| xx/xx/16 | B | Updated for new listed building application. |
| 09/01/17 | C | Plan updated to show condenser units on single storey roof. |

STUDIO MACKERETH
 ARCHITECTS
 7B ST PANCRAS WAY
 LONDON NW1 0PB
 TELEPHONE + 44 (0)20 7042 8335
 EMAIL: INFO@STUDIOMACKERETH.COM

Project
 30 Leighton Road

Drawing Title
 Proposed Post Office Plans - FF

| Scale | Creation Date | Status |
|------------|---------------|--------|
| 1:100 @ A3 | April 2015 | Plan |

| Project No. | Drawing No. | Revision |
|-------------|-------------|----------|
| 015 | 132 | C |

MA 2-B