

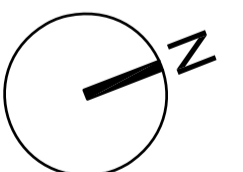


version	date	author	version notes
P1	As dwg	As dwg	Initial issue

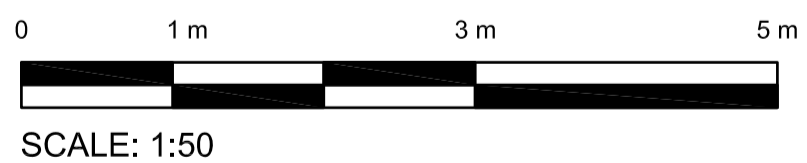

status **Preliminary**

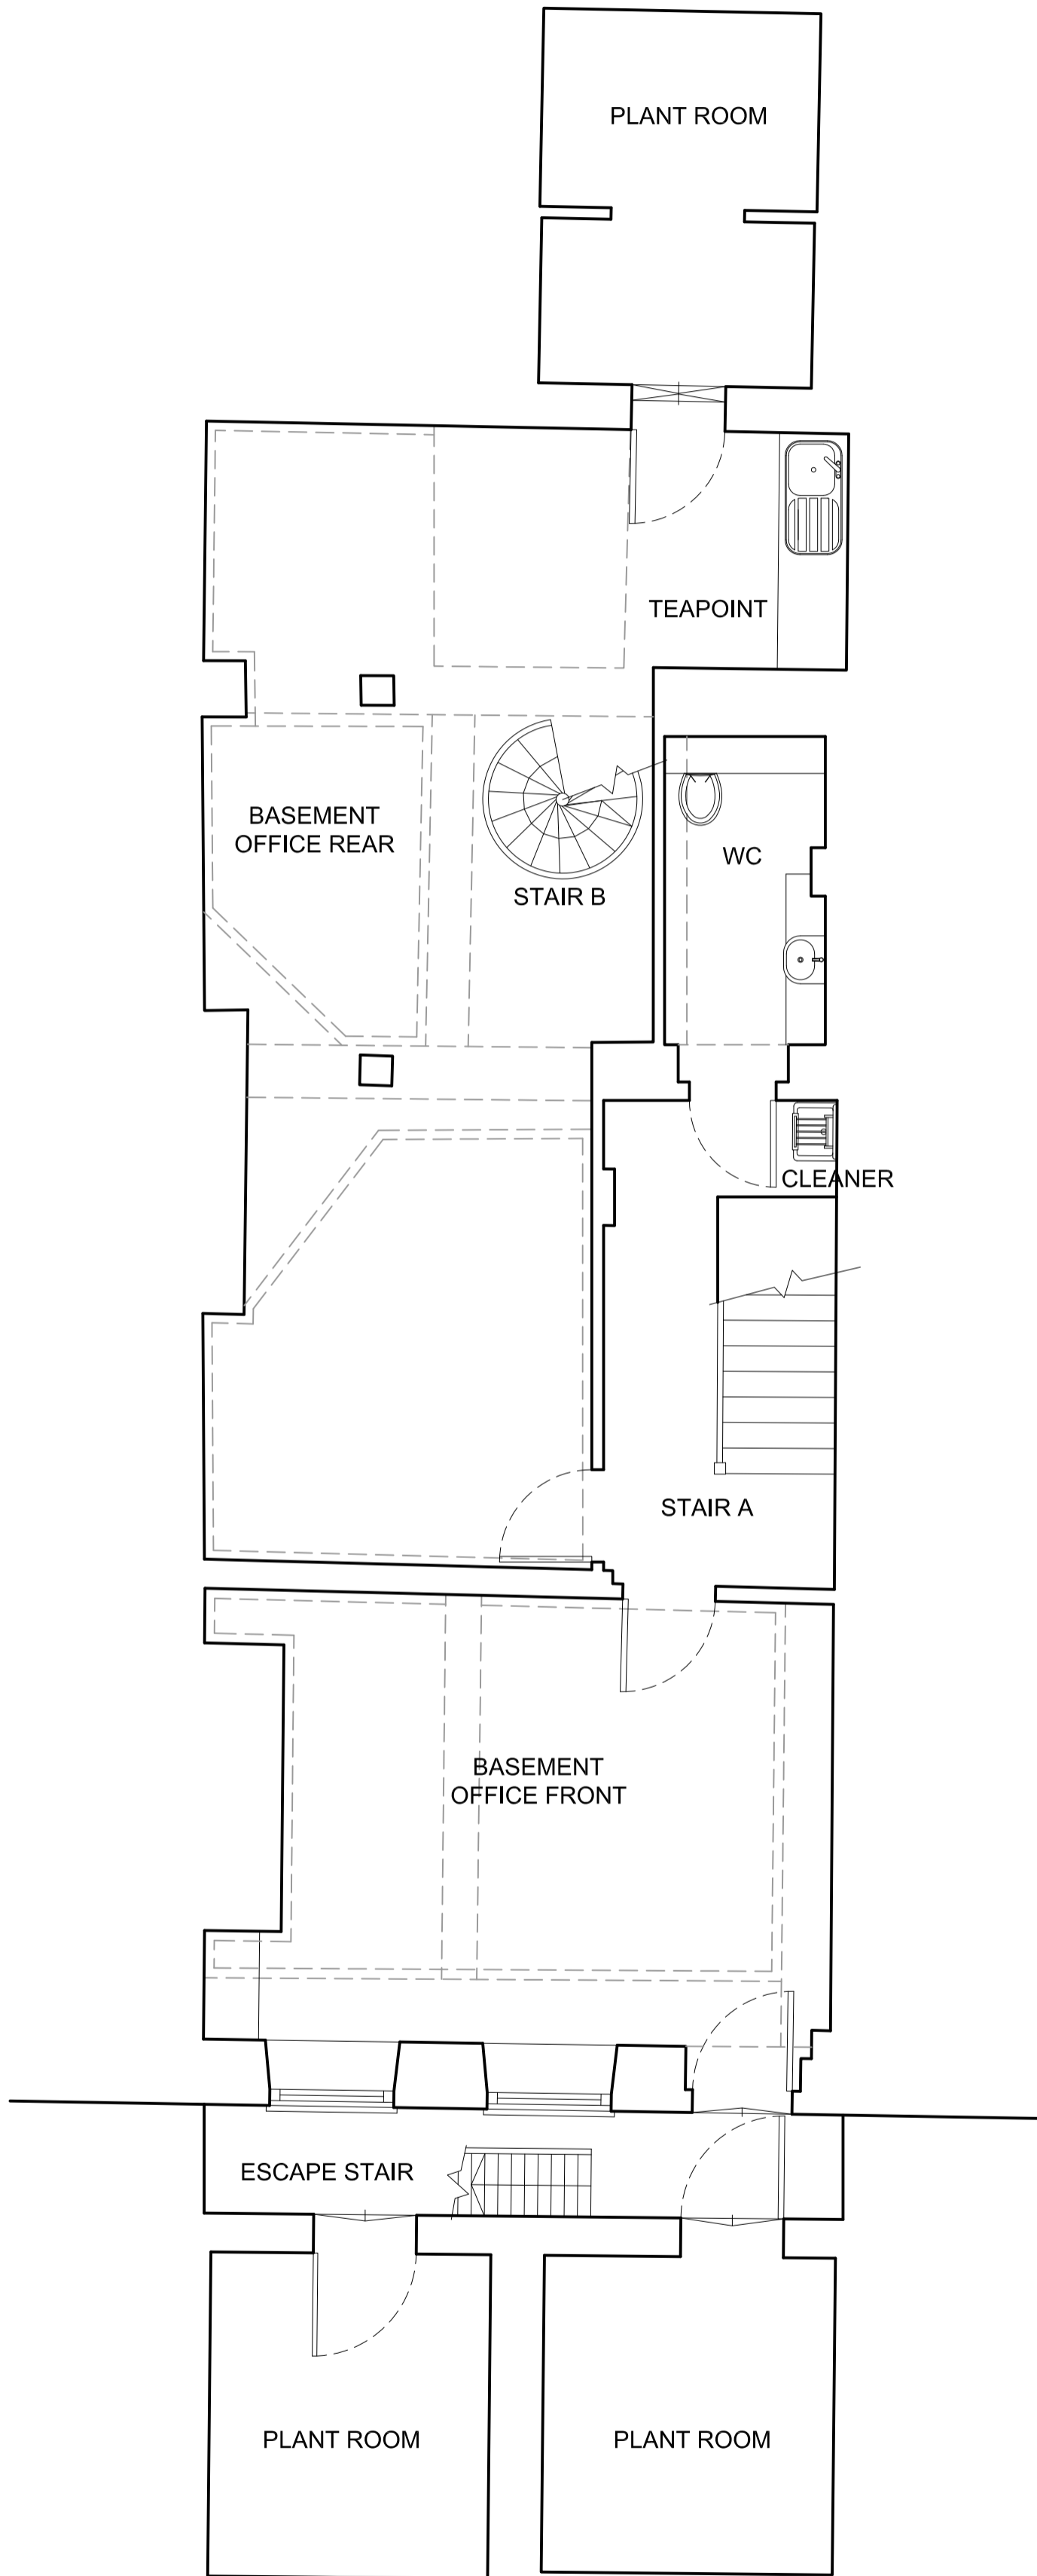

project **35 Great James Street, WC1N**

title **Existing Basement Plan**

scale 1:50@A2 date 08..12.16 author LH job no. 1532-F0-099 ver. P1