



version	date	author	version notes
P1	As dwg	As dwg	Initial issue

**LEGEND**

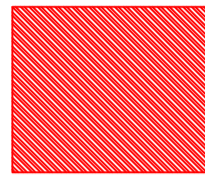

DENOTES AREAS TO BE STRIPPED OUT

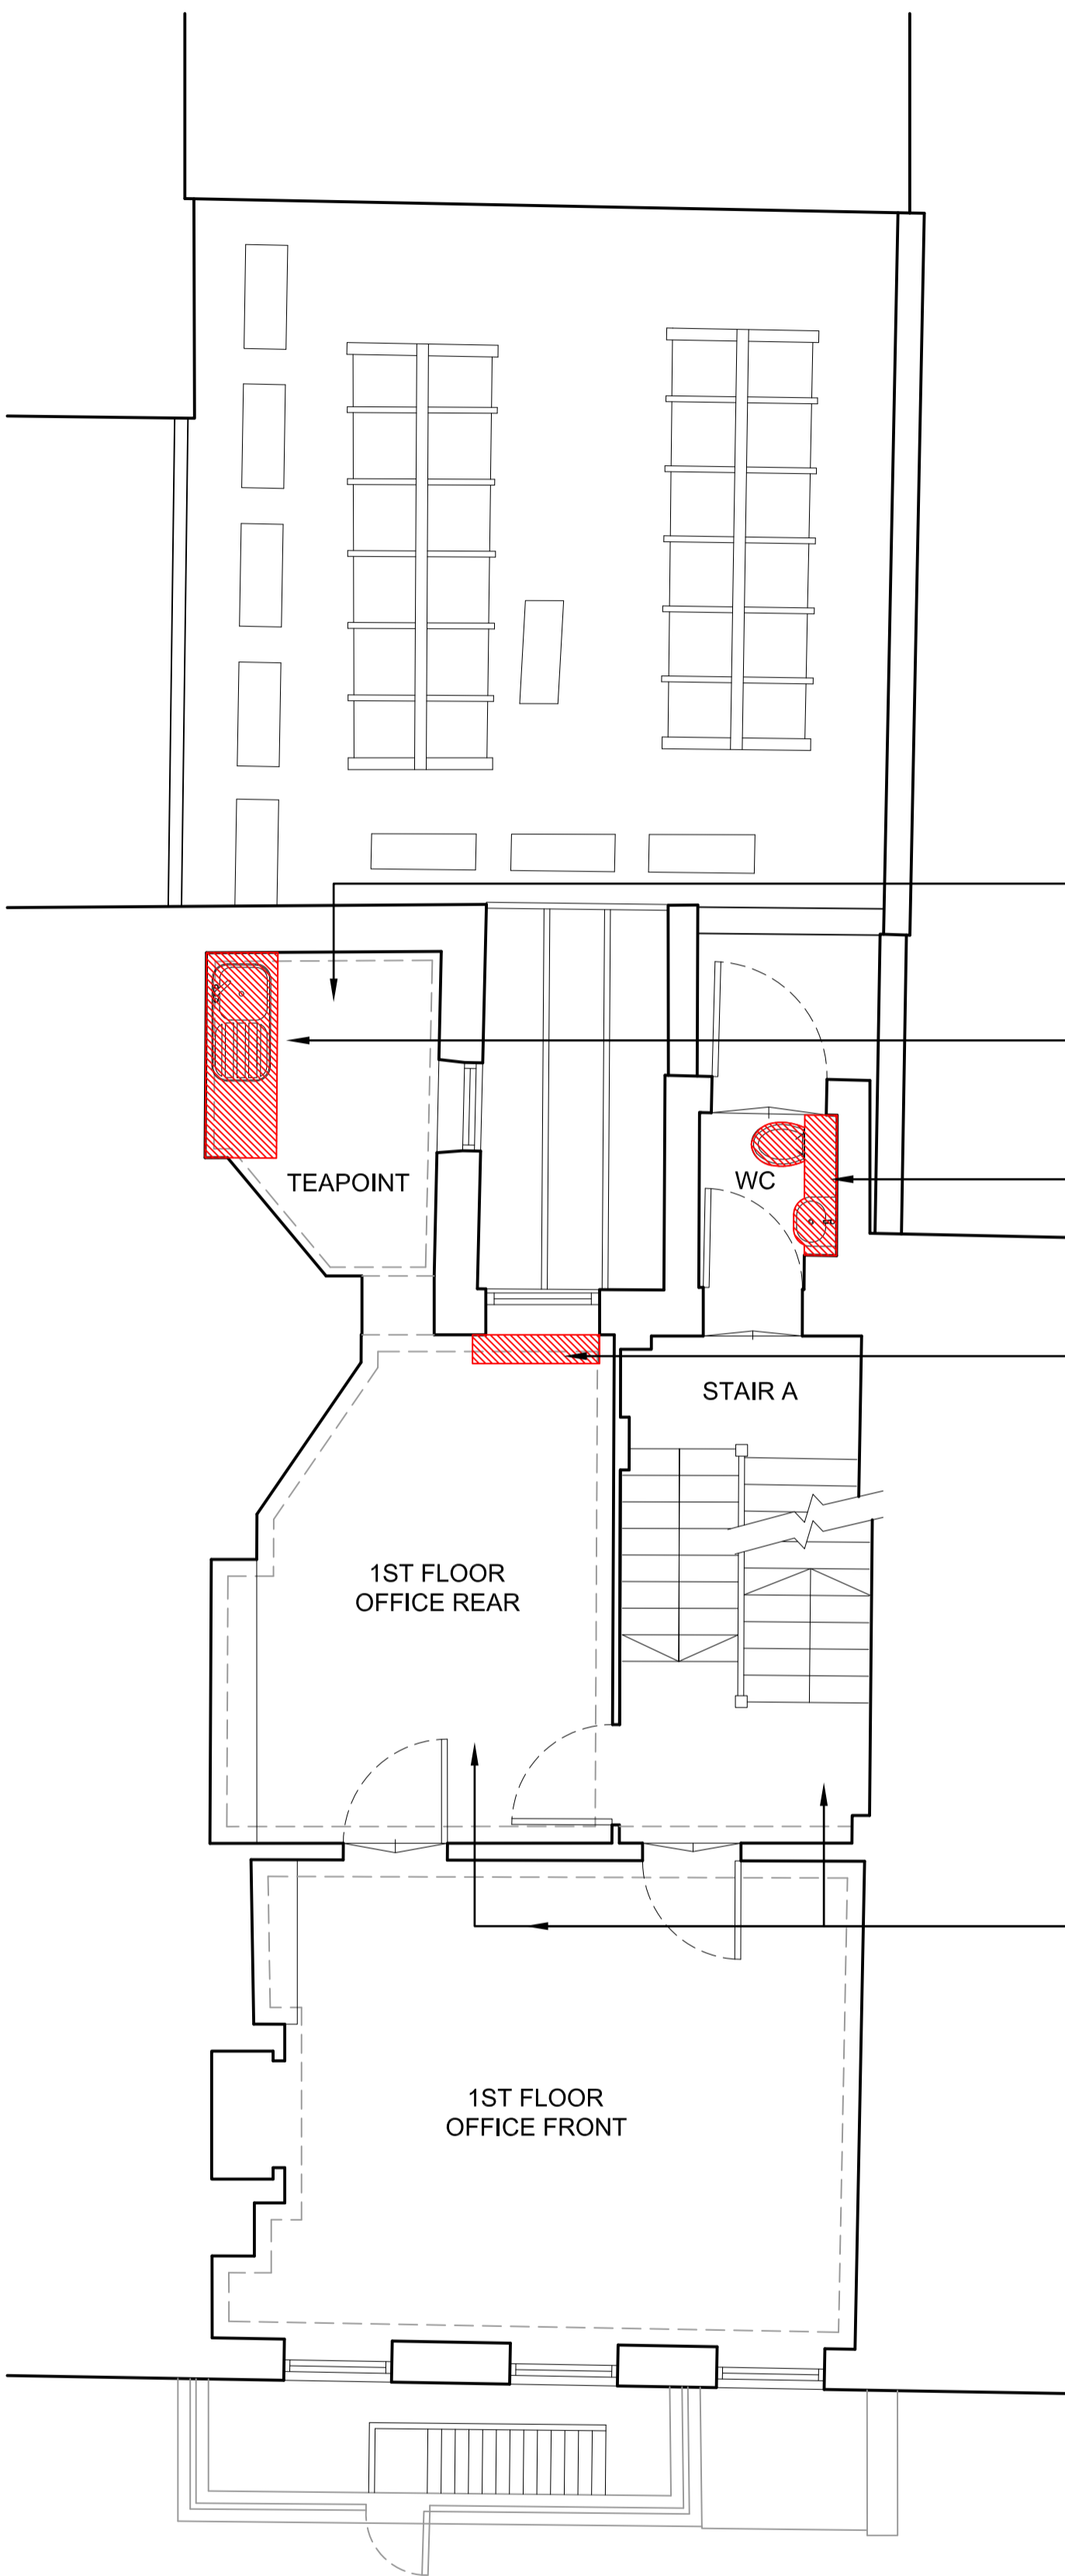


Remove existing vinyl floor

Remove teapoint units and cap off existing services


Strip out existing fixtures, fittings and tiling

Strip out existing heating unit

Remove existing carpets throughout

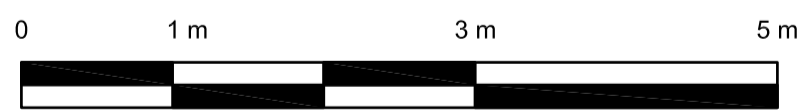

SCALE: 1:50

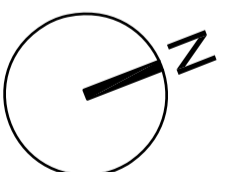

status **Preliminary**



project 35 Great James Street, WC1N

title First Floor Demolition Plan

scale 1:50@A2 date 08..12.16 author LH job no. 1532-F0-501 dwg no. P1 ver.