



version	date	author	version notes
P1	As dwg	As dwg	Initial issue

**LEGEND**

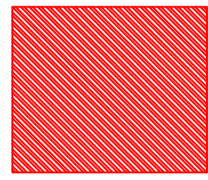

DENOTES AREAS TO BE STRIPPED OUT

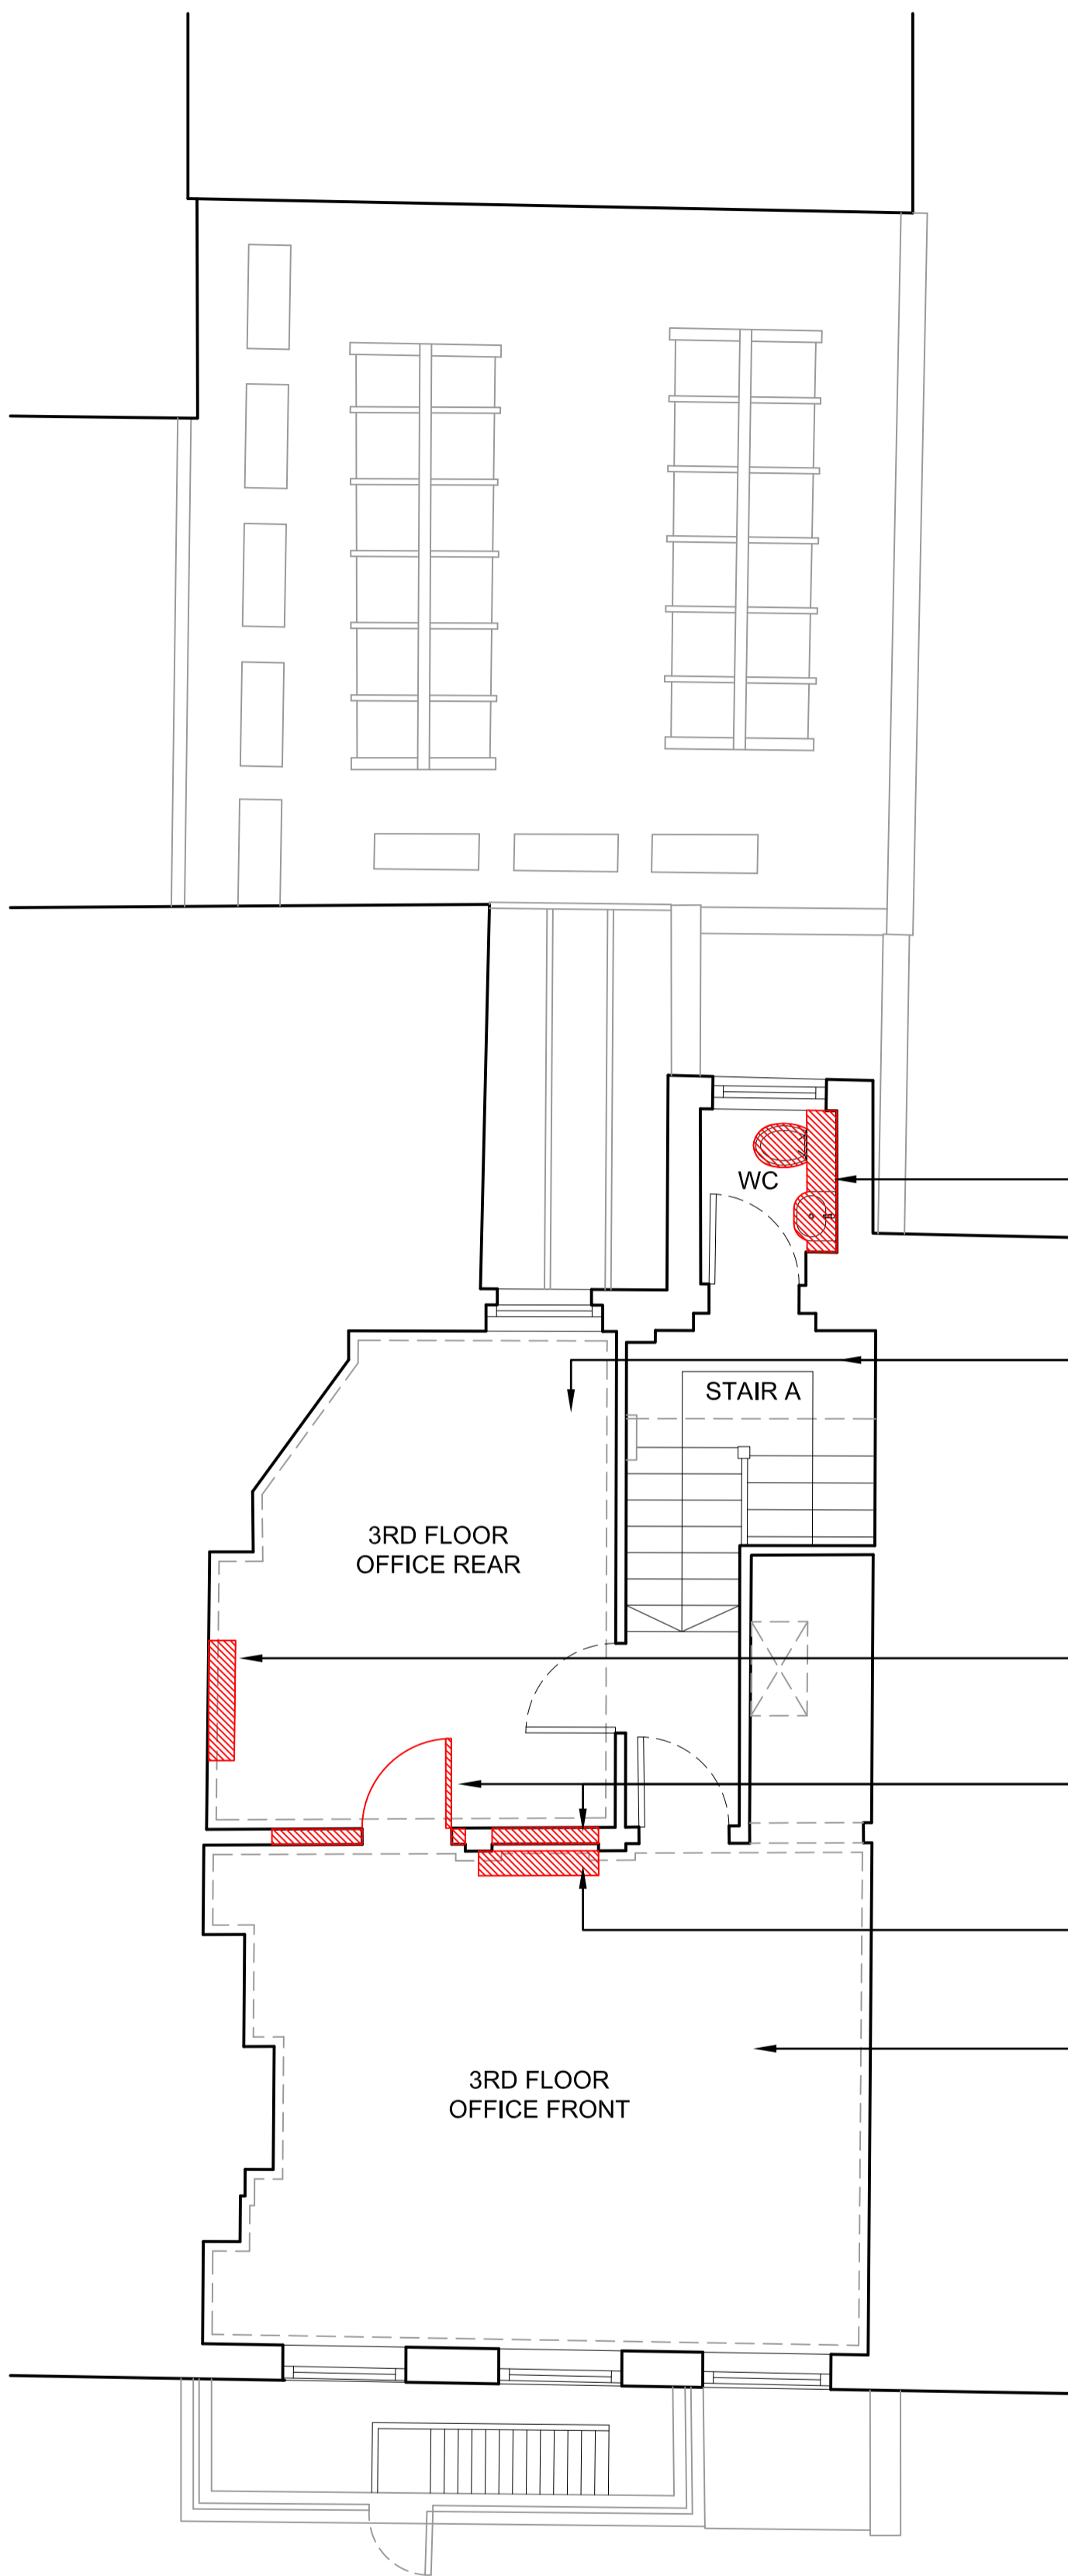

Strip out existing fixtures, fittings and tiling


Remove existing carpets throughout

Strip out existing heating unit


Remove existing door and part partition

Strip out existing heating unit

Remove existing carpets throughout

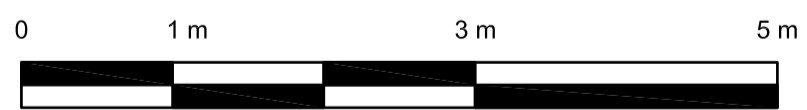

SCALE: 1:50

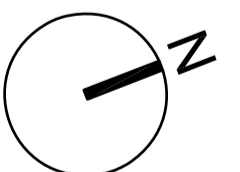

status **Preliminary**



project 35 Great James Street, WC1N

title Third Floor Demolition Plan

scale 1:50@A2 date 08..12.16 author LH job no. dwg no. 1532-F0-503 ver. P1