

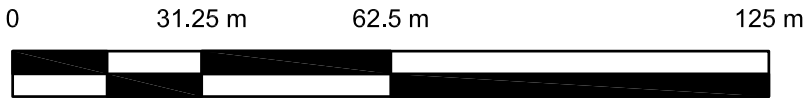


version	date	author	version notes
P1	As dwg	As dwg	Initial issue

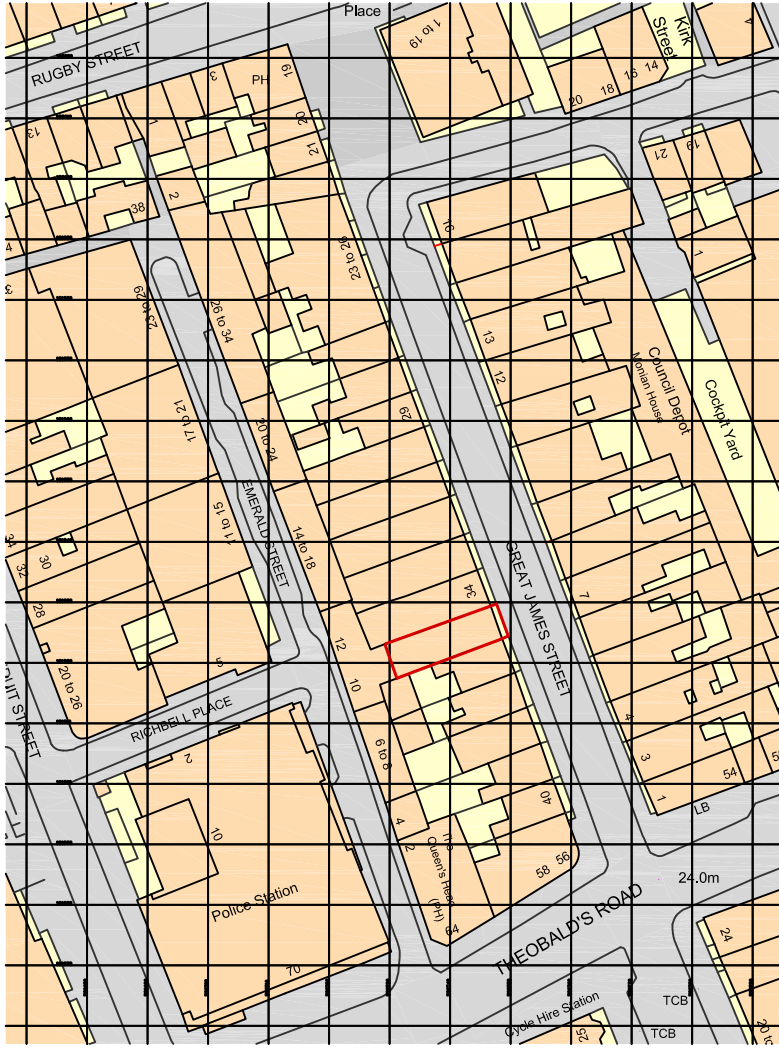

SCALE: 1:1250

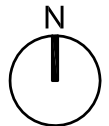

Reproduced by permission of Ordnance Survey on behalf of HMSO. © Crown copyright 2006.
All rights reserved Ordnance Survey Licence 100045894.

status **PLANNING**



project **35 Great James Street, WC1**

title **Location Plan**

scale 1:1250 @ A4 date 23.12.16 author SC job no. dwg no. ver.

1532-D0-001 P1

DO NOT SCALE FROM THIS DRAWING: Verify all dimensions on site
© Orbit Architects 83 Blackfriars Road, London SE1 8HA t. 020 7593 3380 w. www.orbitarchitects.com e. info@orbitarchitects.com