



SITE ADDRESS

10 Crowndale Road, London, NW1 0RU
Junction with Royal College - 50m Before
Furniture Index: CAM00017AB
Easting/Northing: 529529/183498


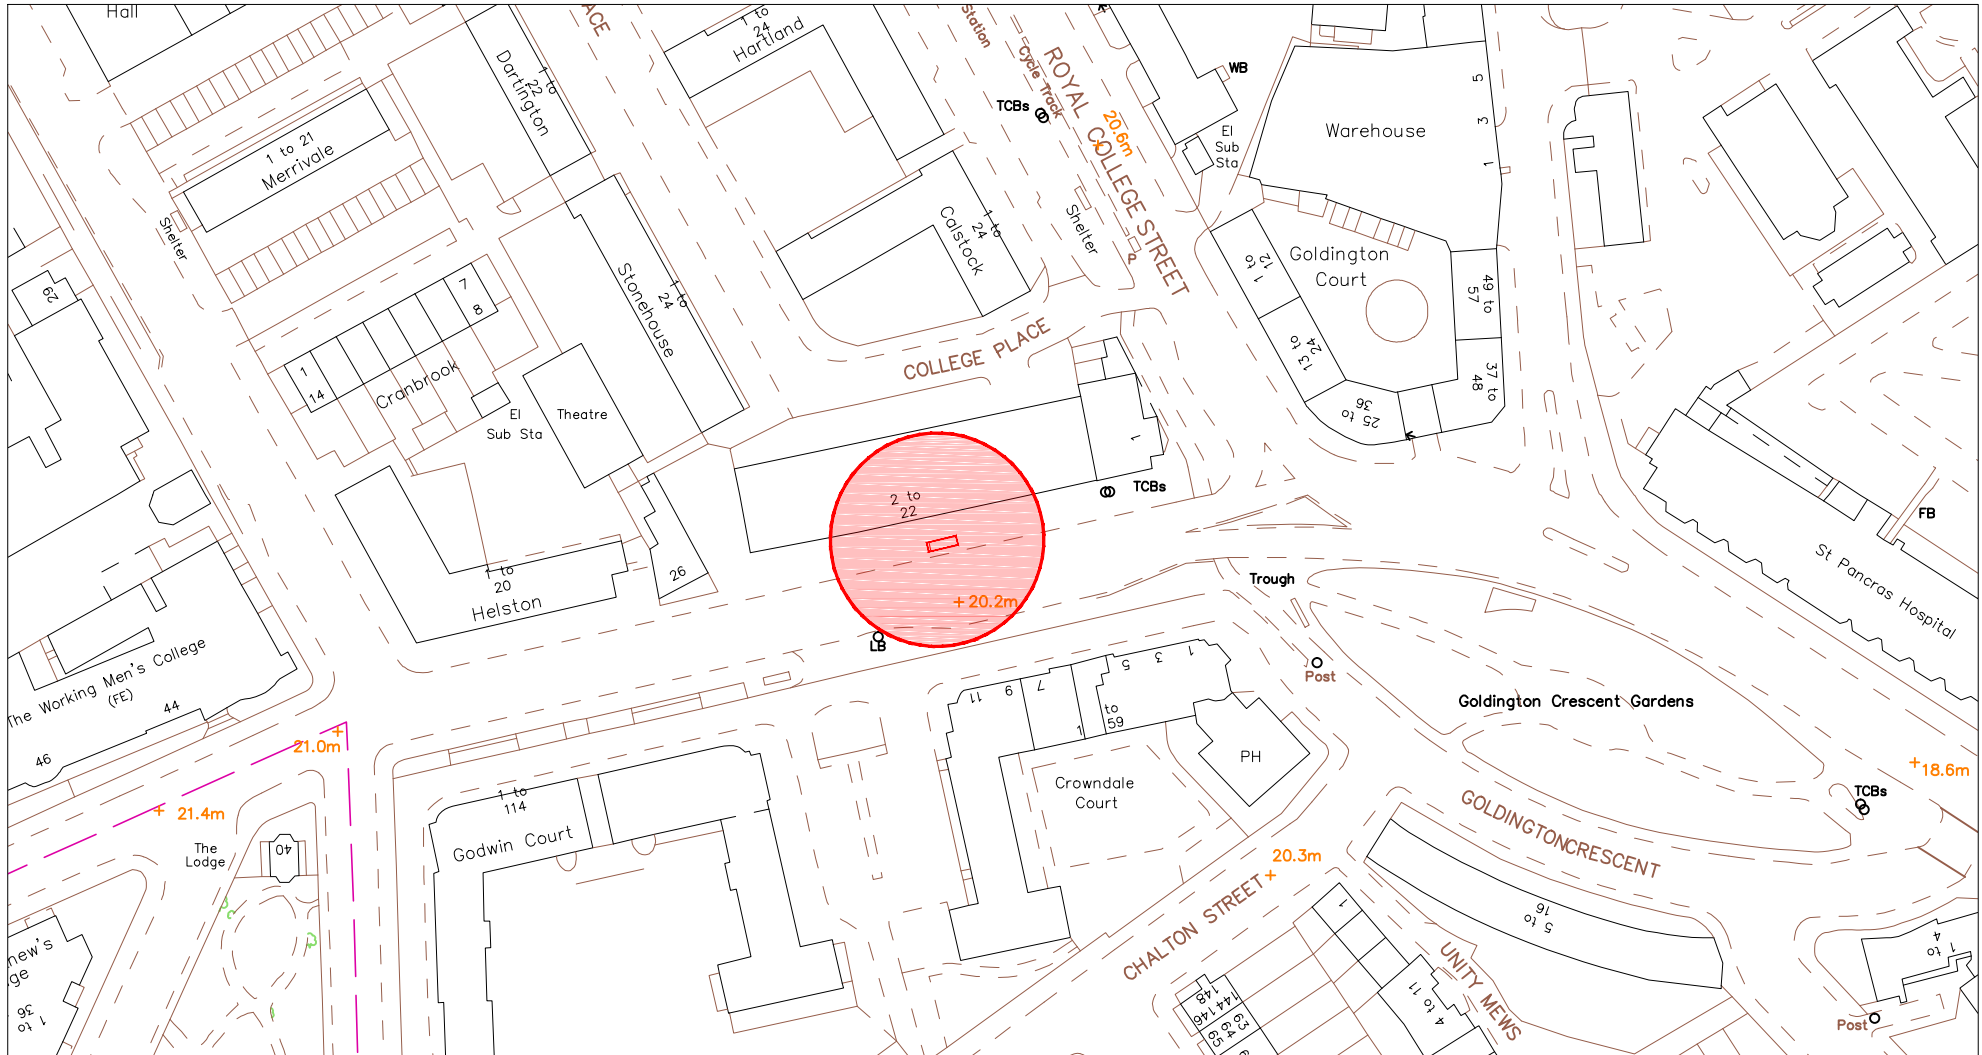


SCALE BAR [1:1250 @ A4]

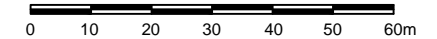

SITE ADDRESS

10 Crowndale Road, London, NW1 0RU
Junction with Royal College - 50m Before
Furniture Index: CAM00017AB
Easting/Northing: 529529/183498

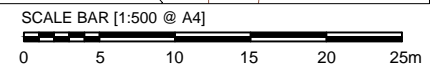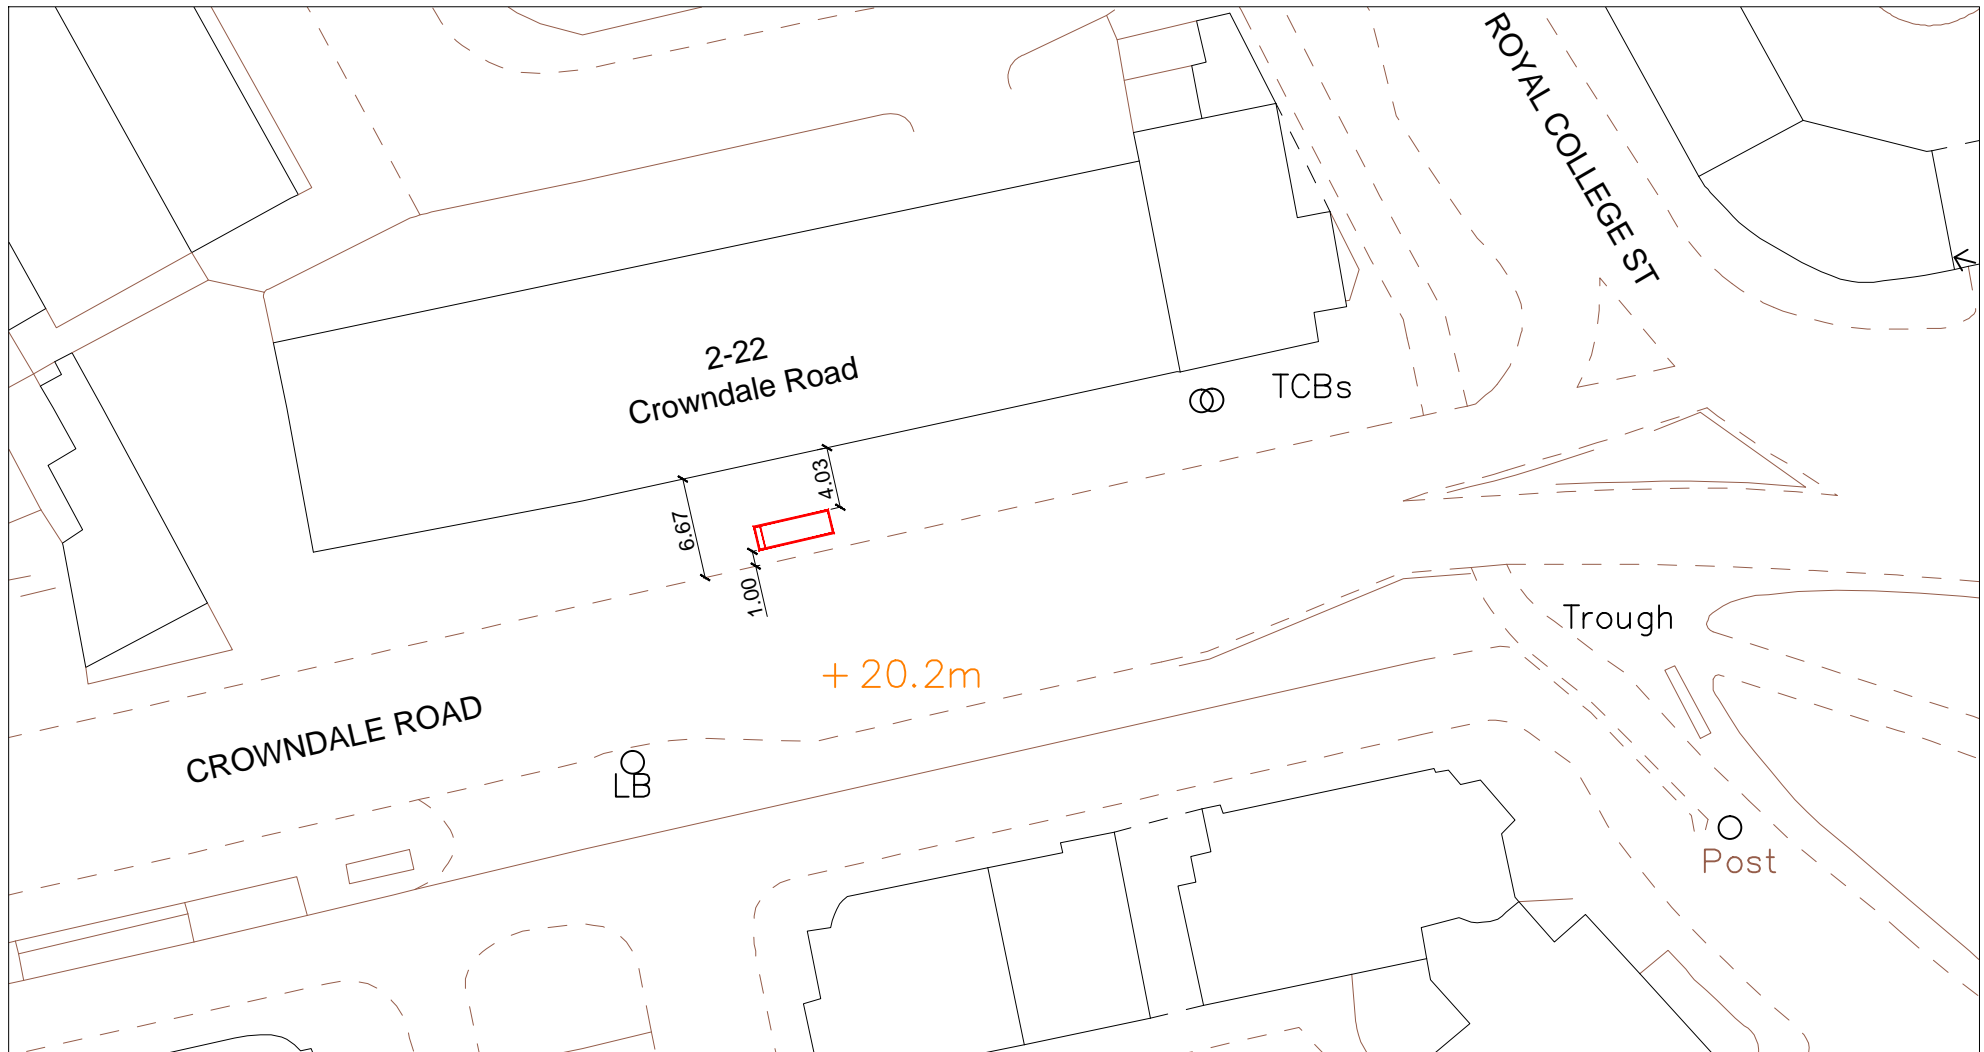

SITE ADDRESS

10 Crowndale Road, London, NW1 0RU
Junction with Royal College - 50m Before
Furniture Index: CAM00017AB
Easting/Northing: 529529/183498



PROPOSED ADVERTISING DISPLAY


The proposed advertising panel will comprise a double sided freestanding digital display unit at one end of the bus shelter. This will be viewed as an integral part of the existing shelter design.

SITE ADDRESS

10 Crowndale Road, London, NW1 0RU
Junction with Royal College - 50m Before

Furniture Index: CAM00017AB

Easting/Northing: 529529/183498

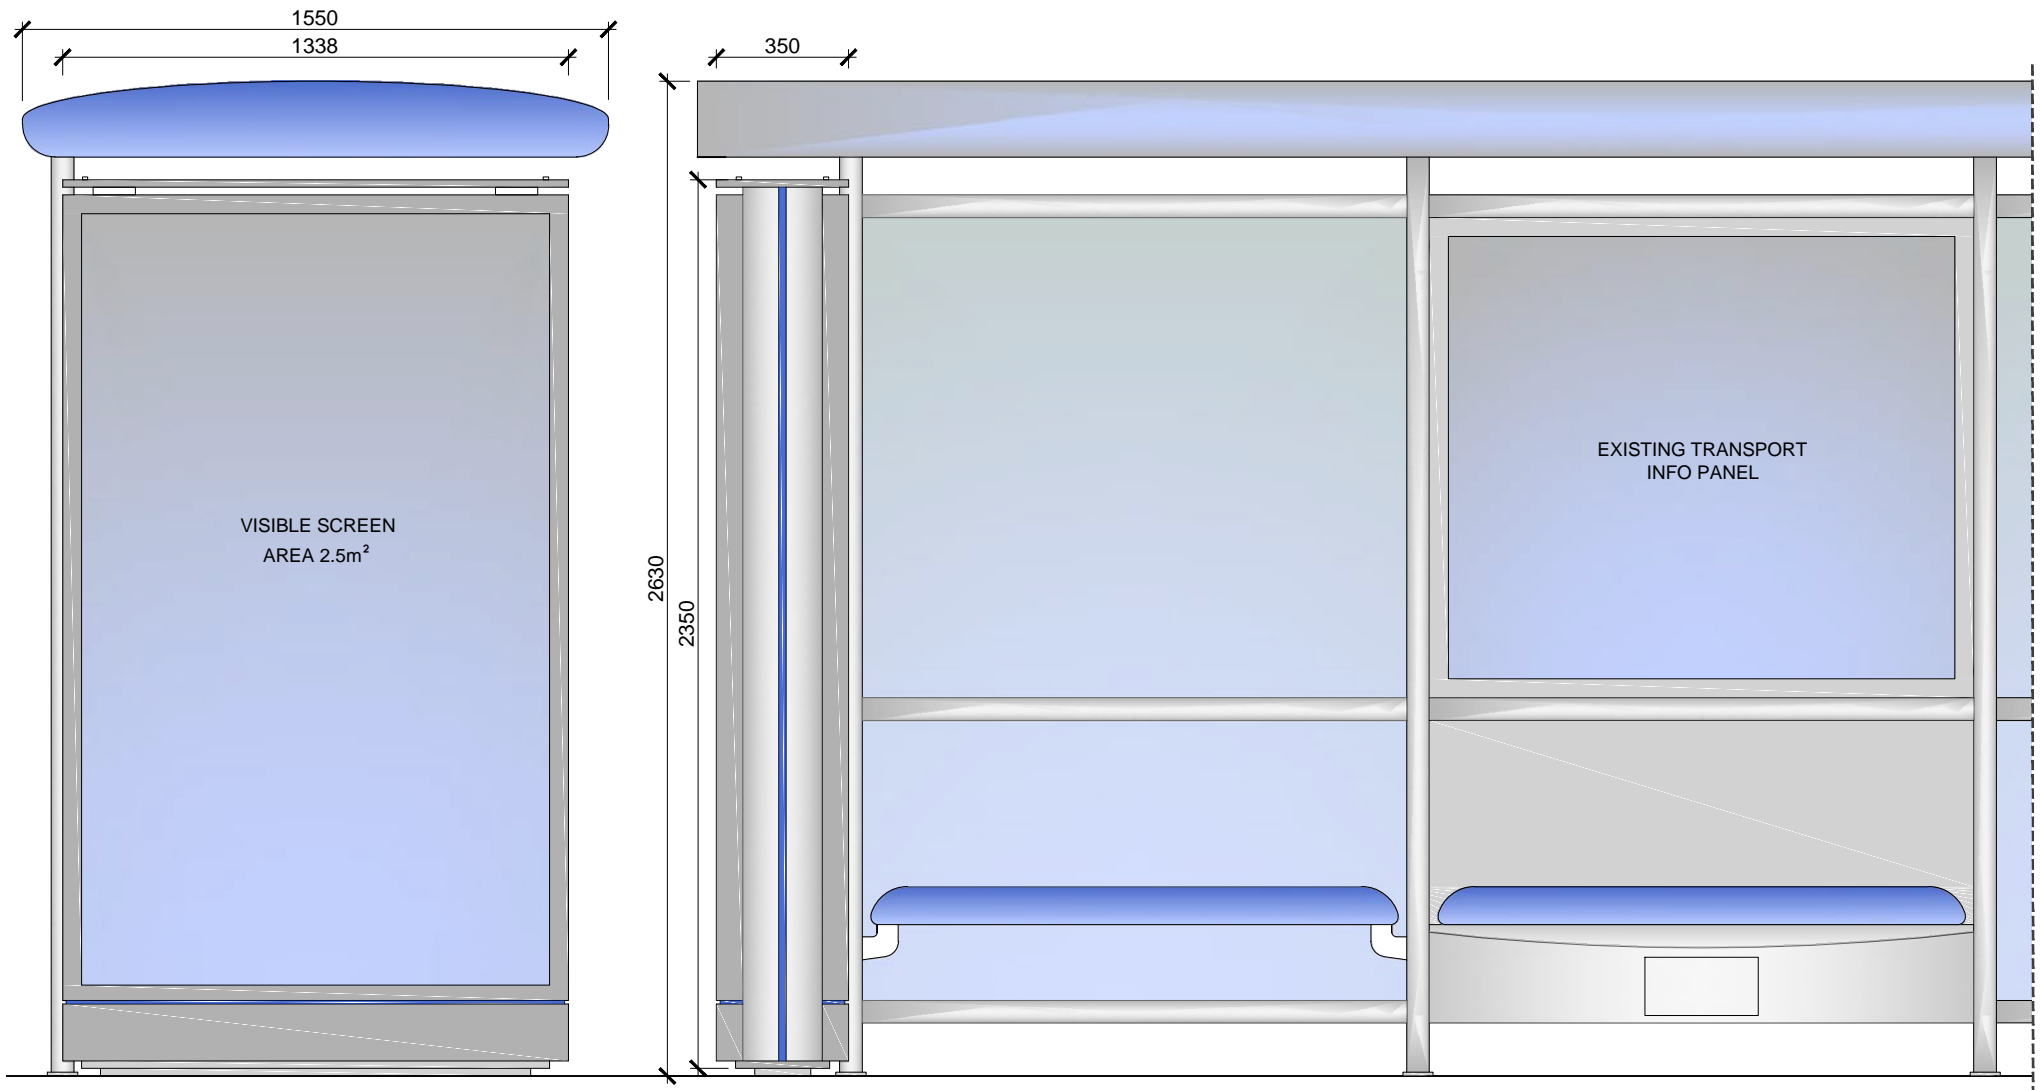

SCALE BAR [1:20 @ A4]

