



SITE ADDRESS

Eversholt Street, London, NW1 1DL
Junction with Polygon Road - 15m Before
Furniture Index: CAM00020AB
Easting/Northing: 529480/182995


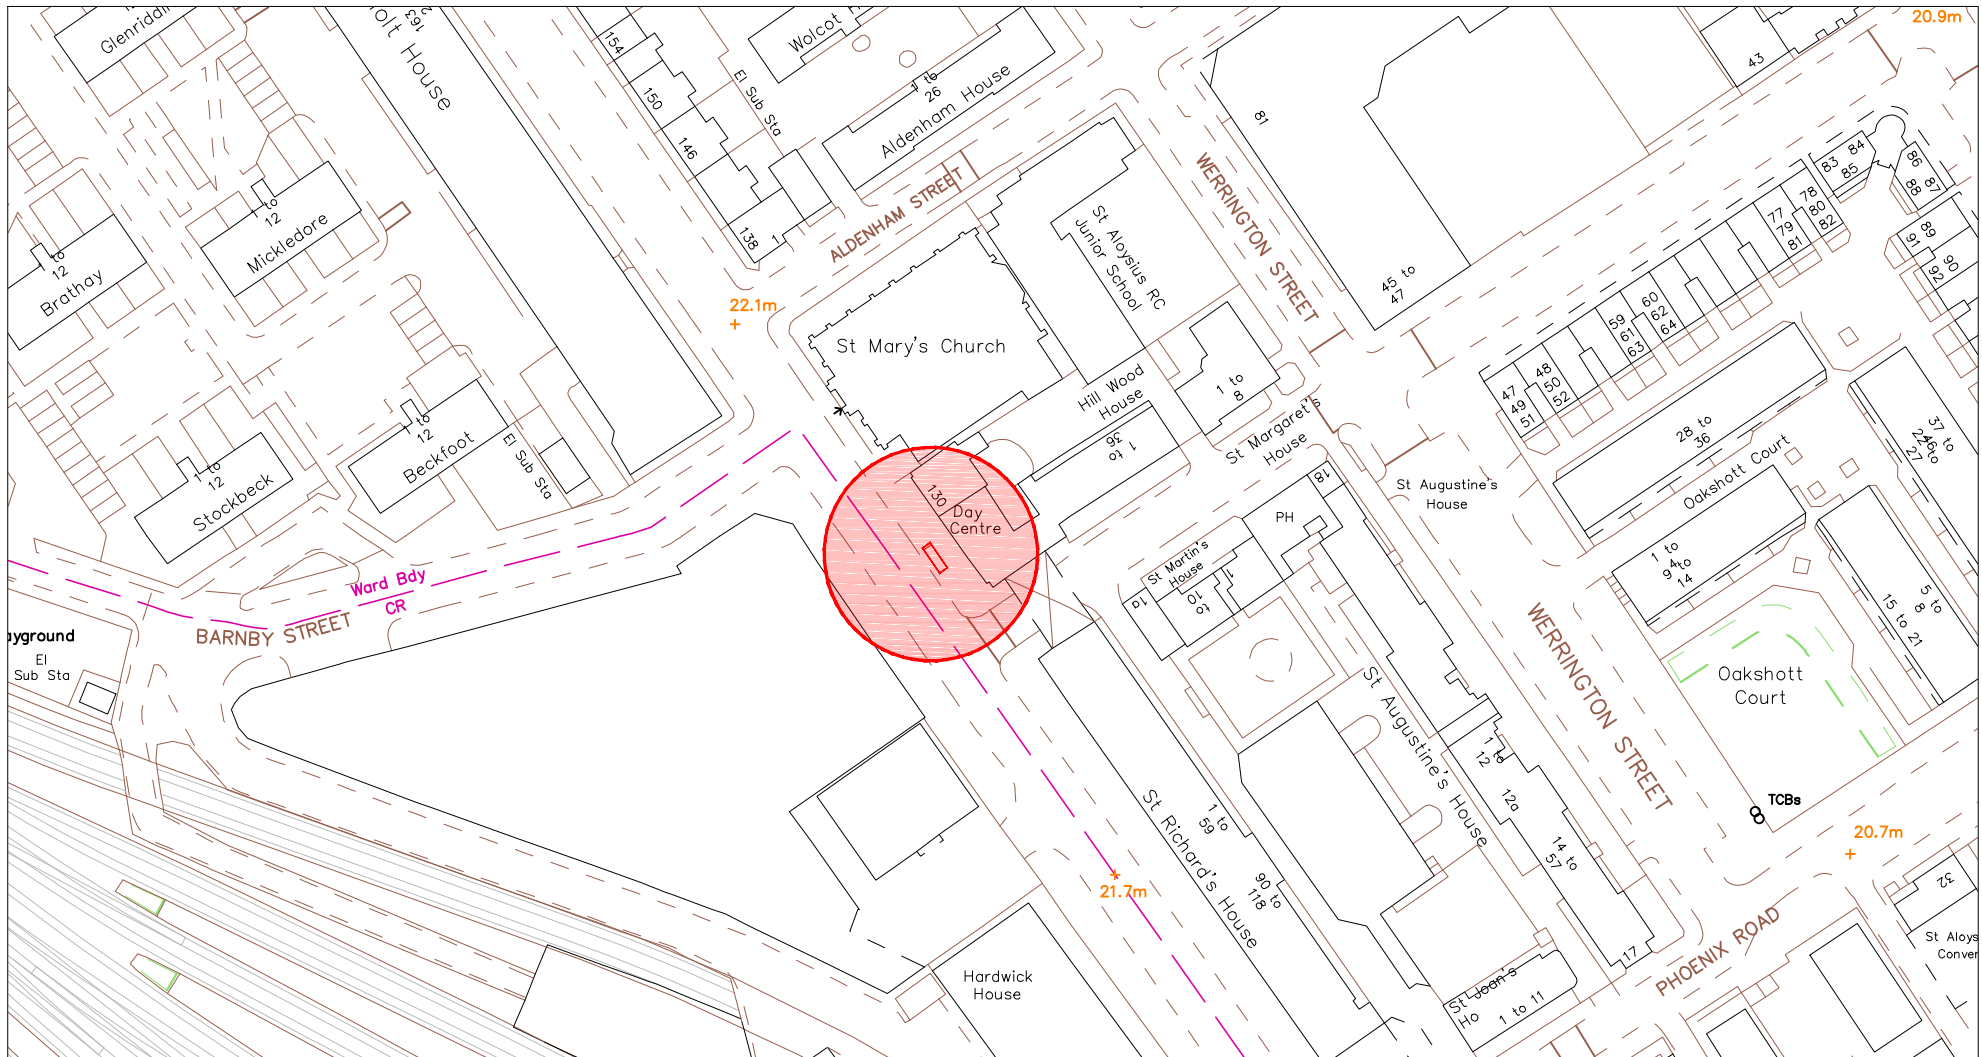


SCALE BAR [1:1250 @ A4]

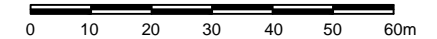

SITE ADDRESS

Eversholt Street, London, NW1 1DL
Junction with Polygon Road - 15m Before
Furniture Index: CAM00020AB
Easting/Northing: 529480/182995

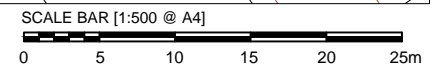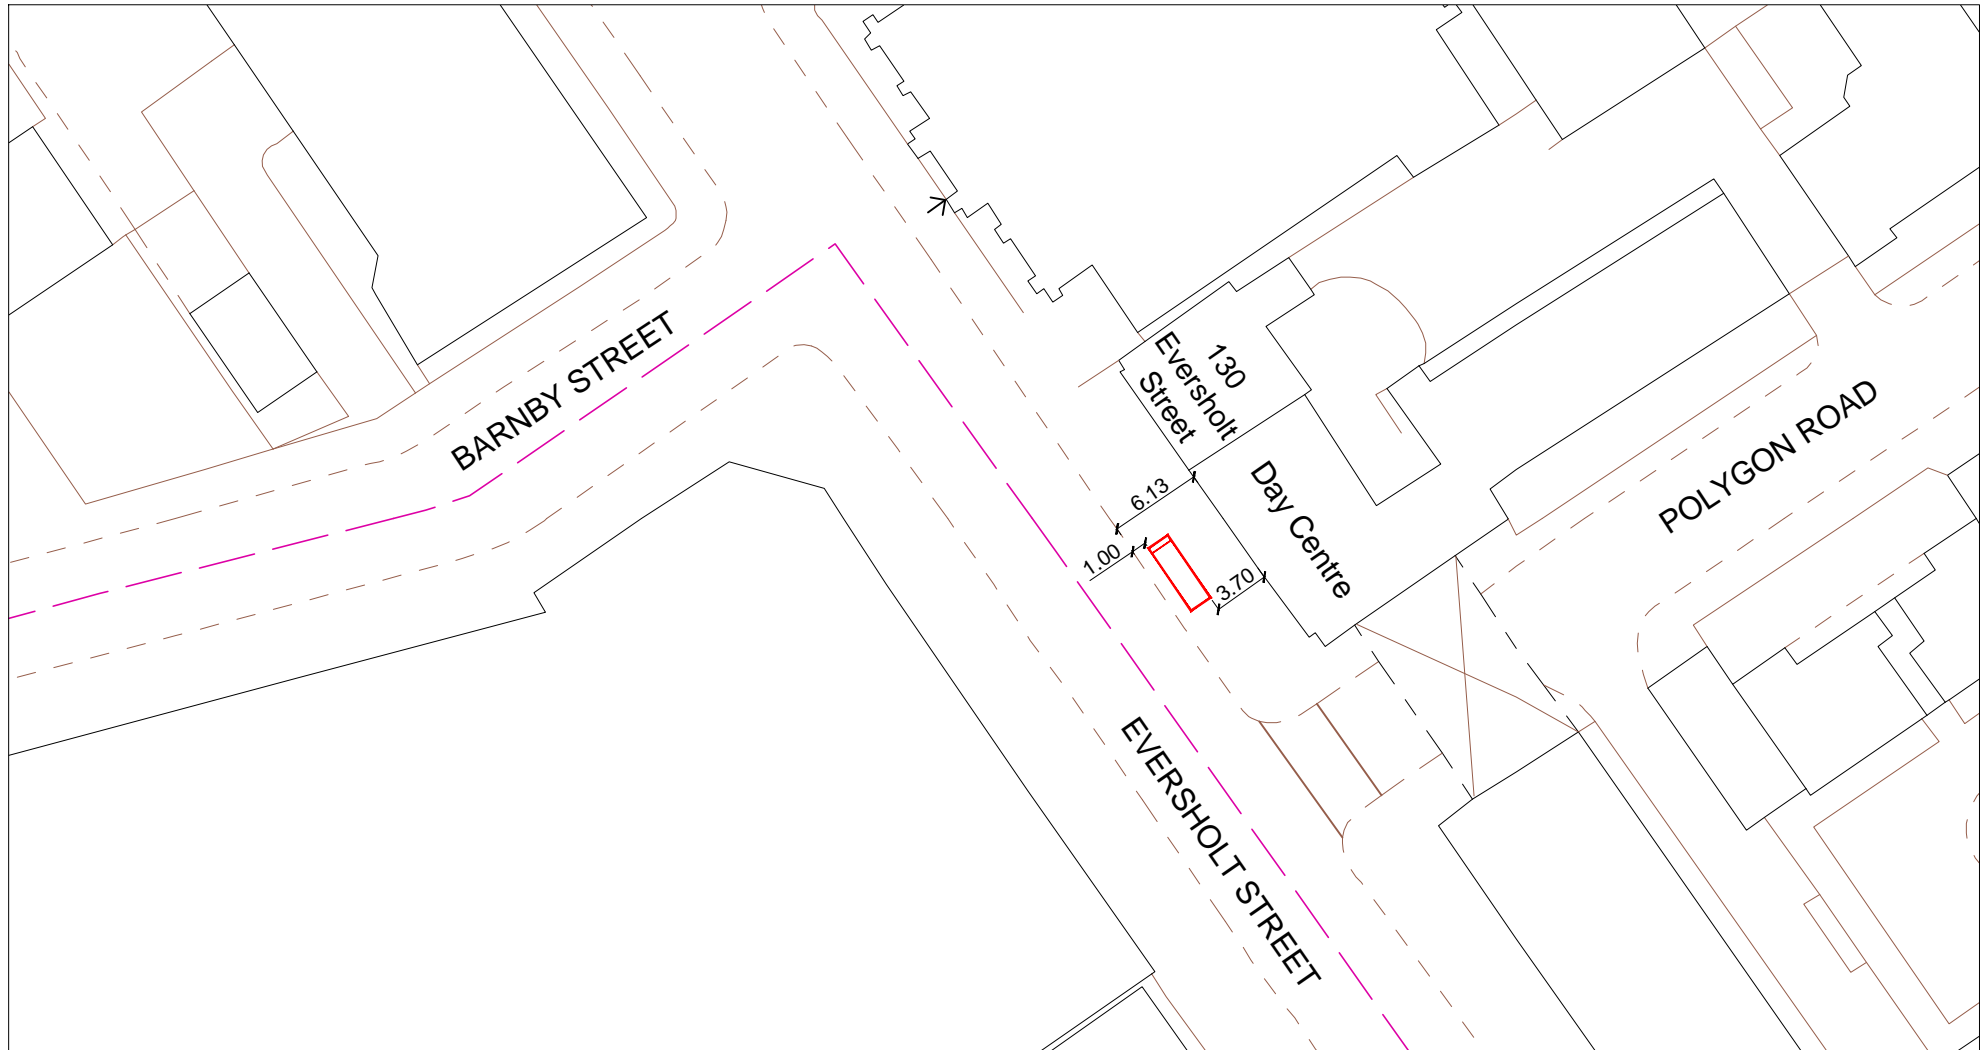

SITE ADDRESS

Eversholt Street, London, NW1 1DL
Junction with Polygon Road - 15m Before
Furniture Index: CAM00020AB
Easting/Northing: 529480/182995




PROPOSED ADVERTISING DISPLAY

The proposed advertising panel will comprise a double sided freestanding digital display unit at one end of the bus shelter. This will be viewed as an integral part of the existing shelter design.



SITE ADDRESS

Eversholt Street, London, NW1 1DL
Junction with Polygon Road - 15m Before
Furniture Index: CAM00020AB
Easting/Northing: 529480/182995

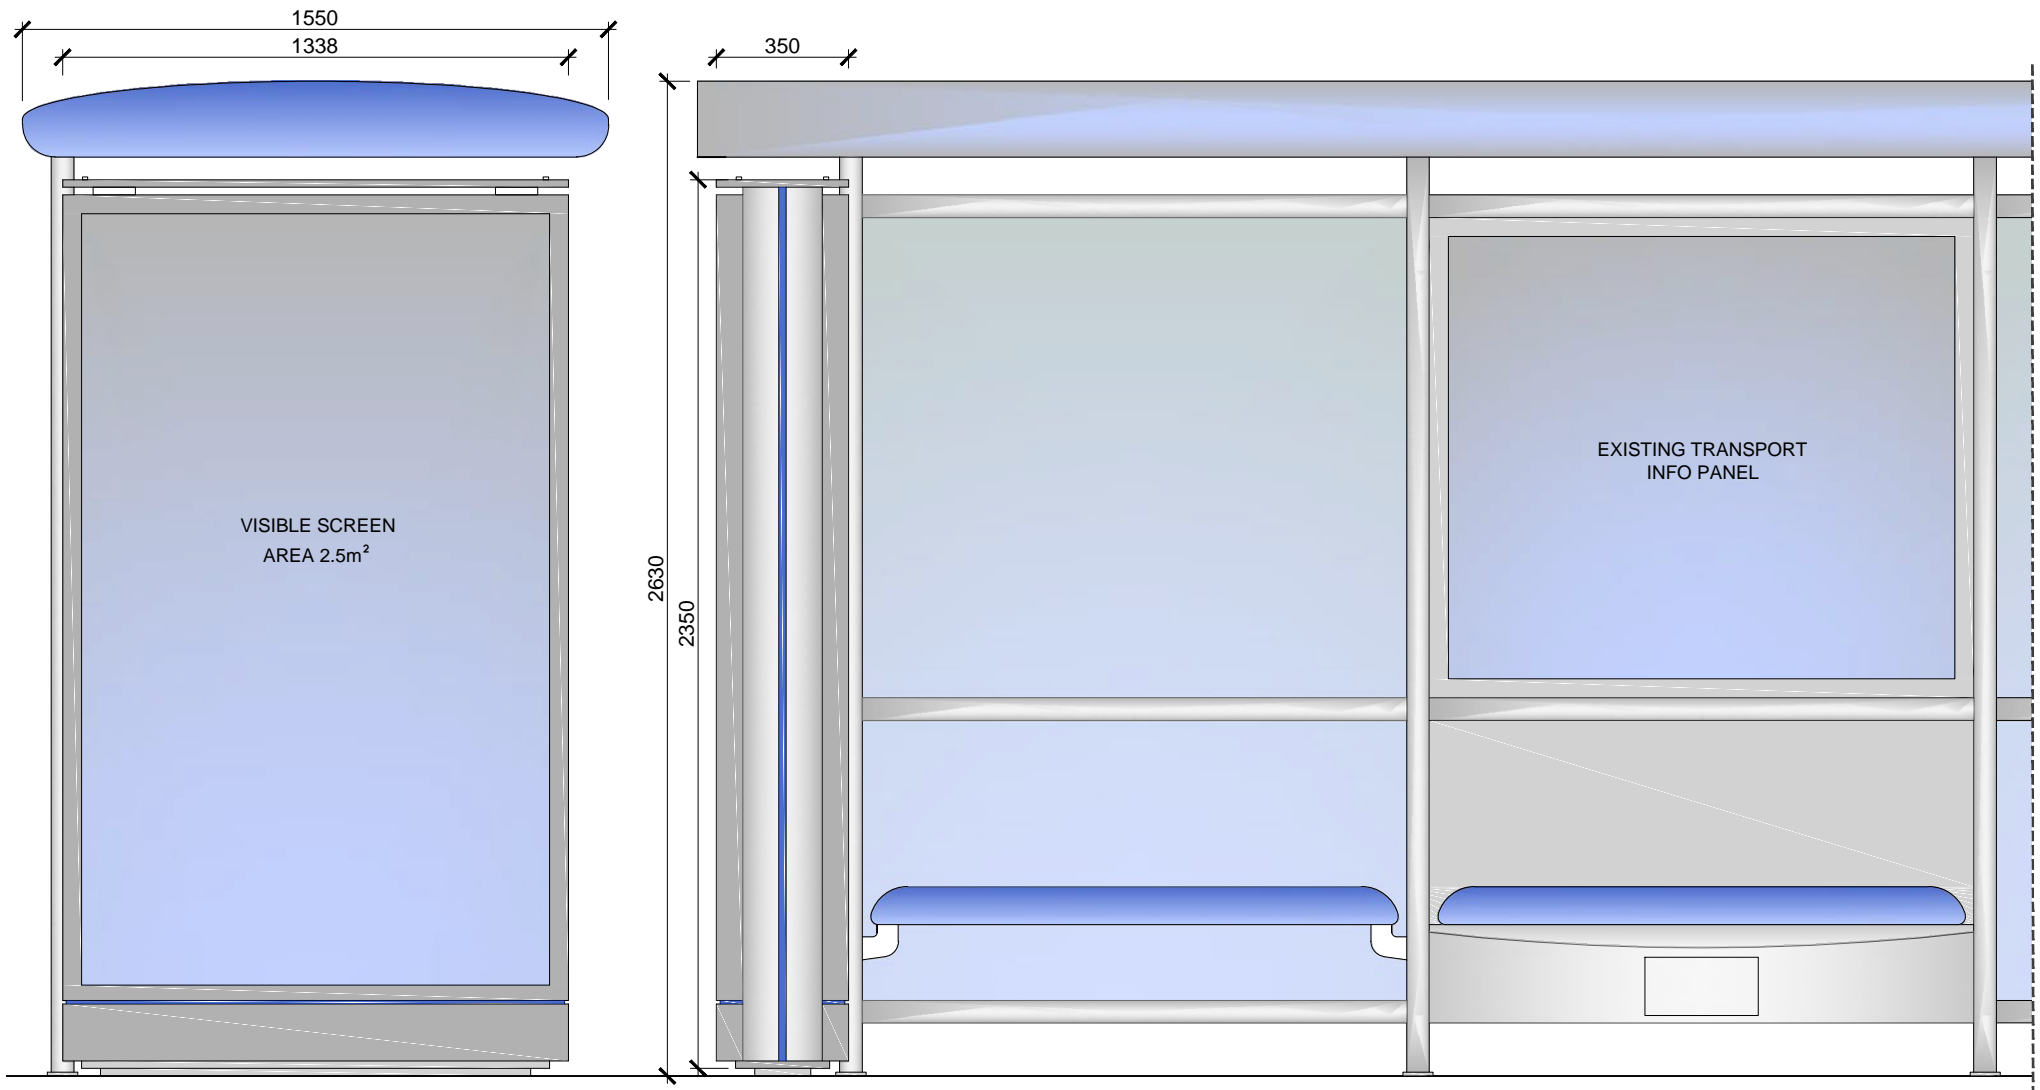

SCALE BAR [1:20 @ A4]

