
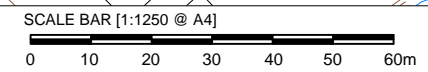




# SITE ADDRESS

26 Chalk Farm Road, London, NW1 8BF  
Junction with Hartland Road - 20m Before  
Furniture Index: CAM00050AB  
Easting/Northing: 528601/184243

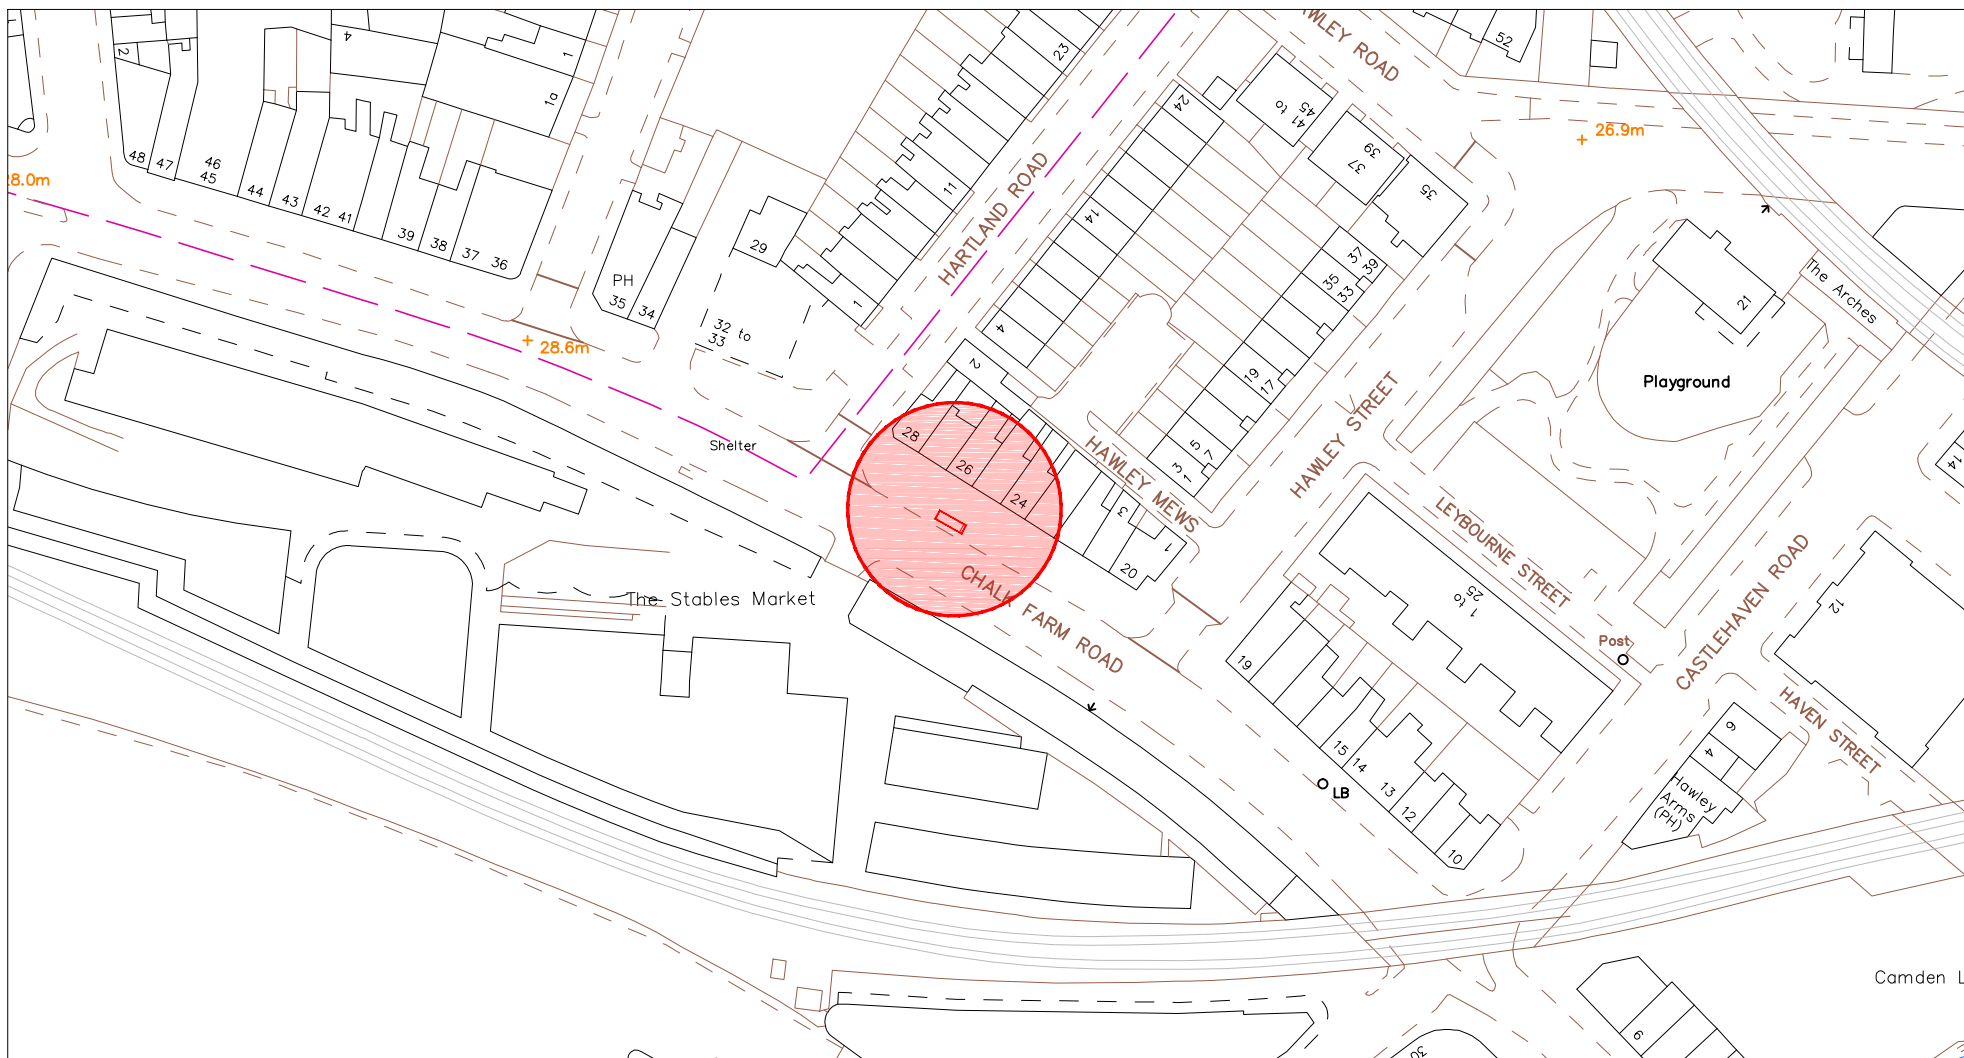

# SITE ADDRESS

26 Chalk Farm Road, London, NW1 8BF  
Junction with Hartland Road - 20m Before  
Furniture Index: CAM00050AB  
Easting/Northing: 528601/184243

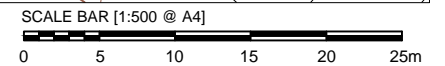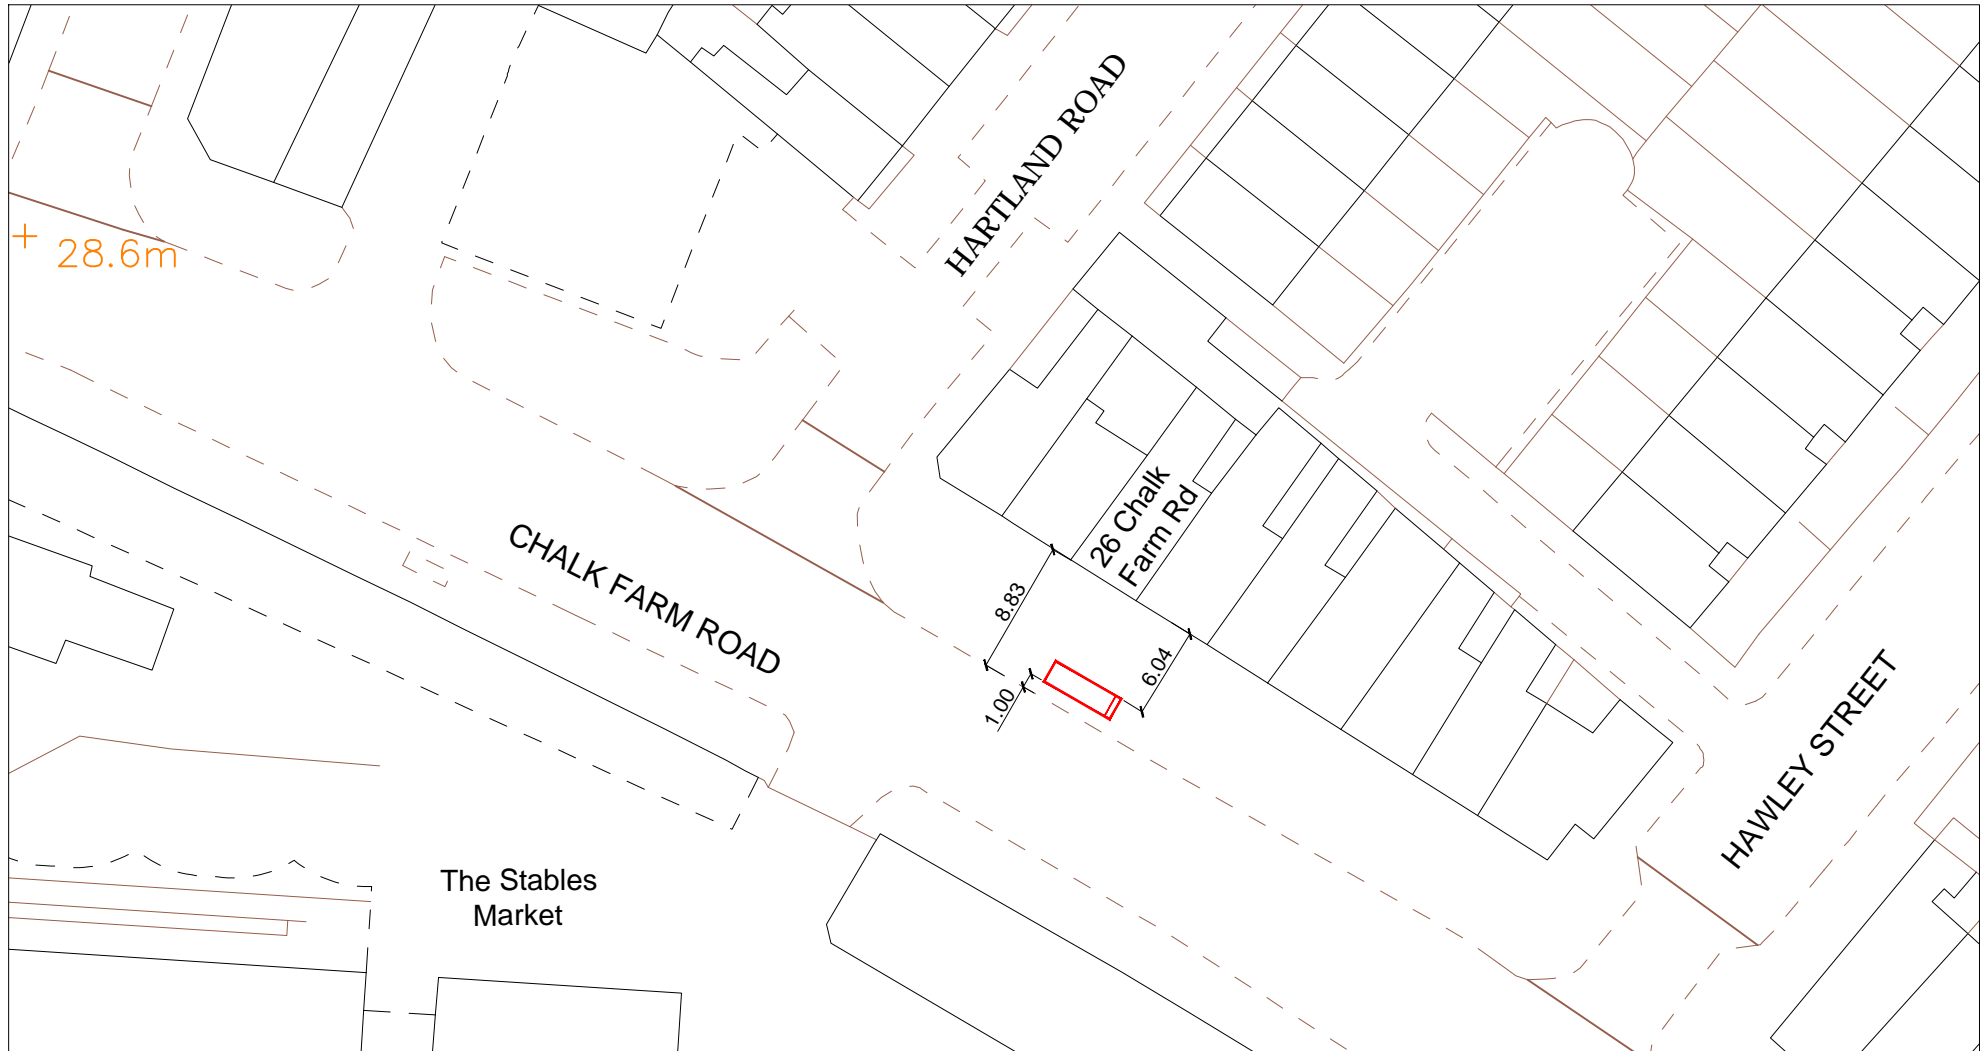

## SITE ADDRESS

26 Chalk Farm Road, London, NW1 8BF  
Junction with Hartland Road - 20m Before  
Furniture Index: CAM00050AB  
Easting/Northing: 528601/184243



## PROPOSED ADVERTISING DISPLAY


The proposed advertising panel will comprise a double sided freestanding digital display unit at one end of the bus shelter. This will be viewed as an integral part of the existing shelter design.

# SITE ADDRESS

26 Chalk Farm Road, London, NW1 8BF  
Junction with Hartland Road - 20m Before

Furniture Index: CAM00050AB

Easting/Northing: 528601/184243

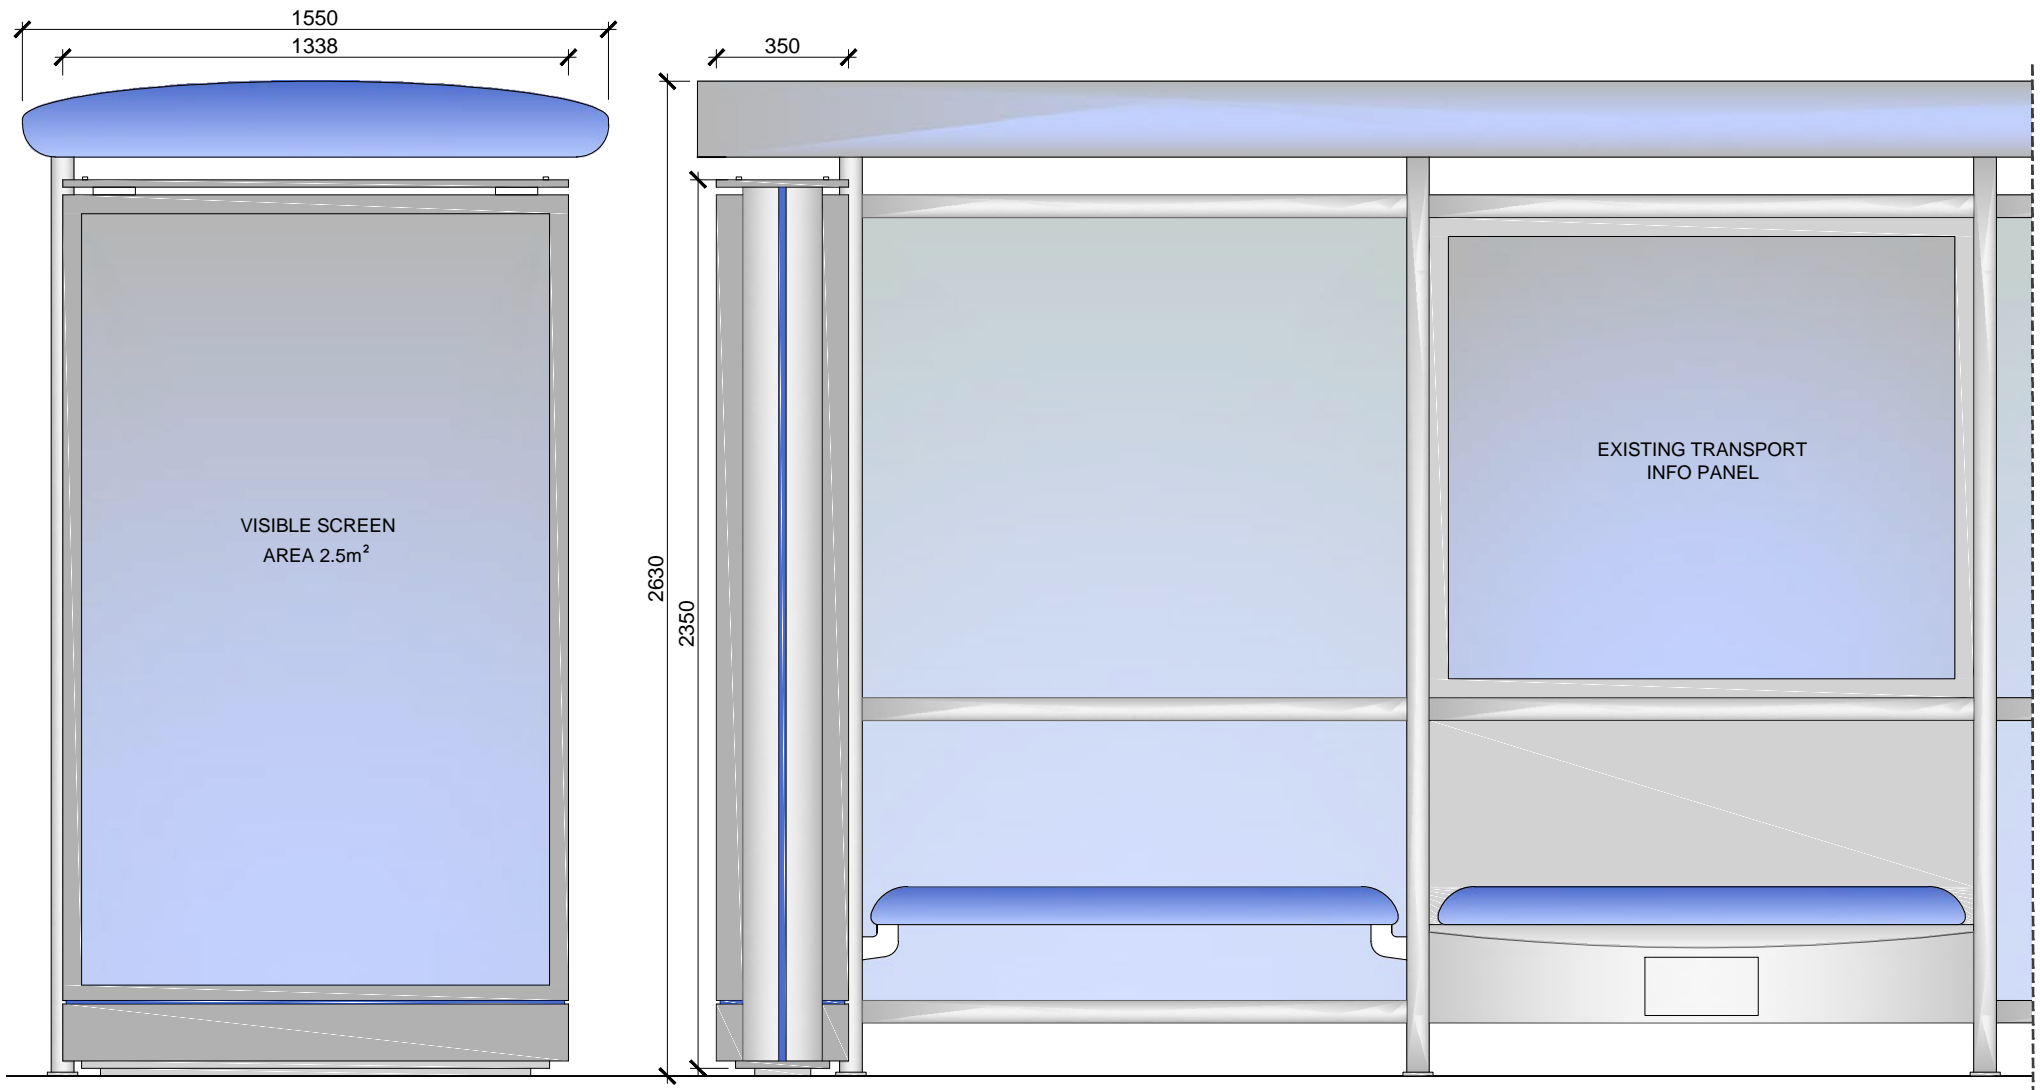

SCALE BAR [1:20 @ A4]

