



SITE ADDRESS

Eversholt Street, London, NW1 2JA
Junction with Crowndale - 12m Before
Furniture Index: CAM00056AB
Easting/Northing: 529216/183343


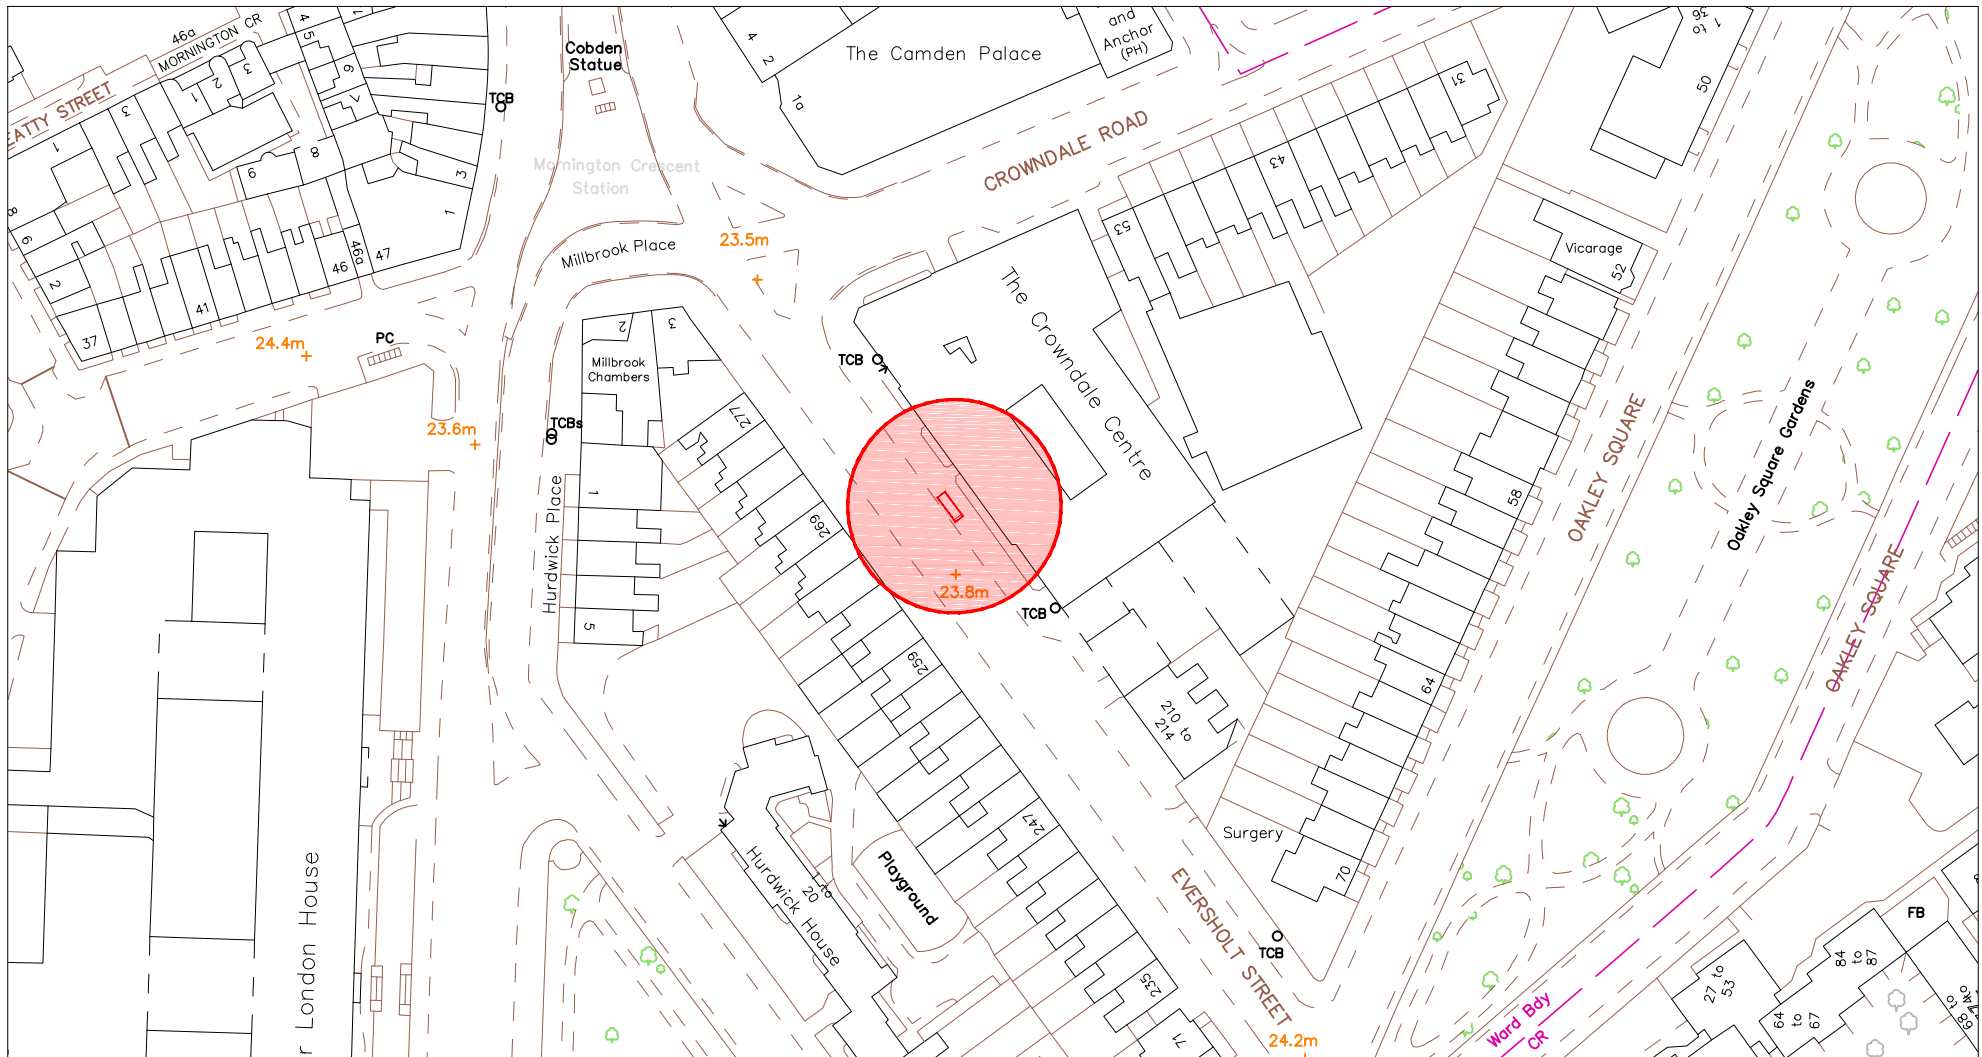


SCALE BAR [1:1250 @ A4]

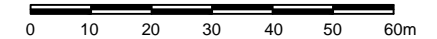

SITE ADDRESS

Eversholt Street, London, NW1 2JA
Junction with Crowdale - 12m Before
Furniture Index: CAM00056AB
Easting/Northing: 529216/183343

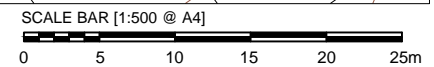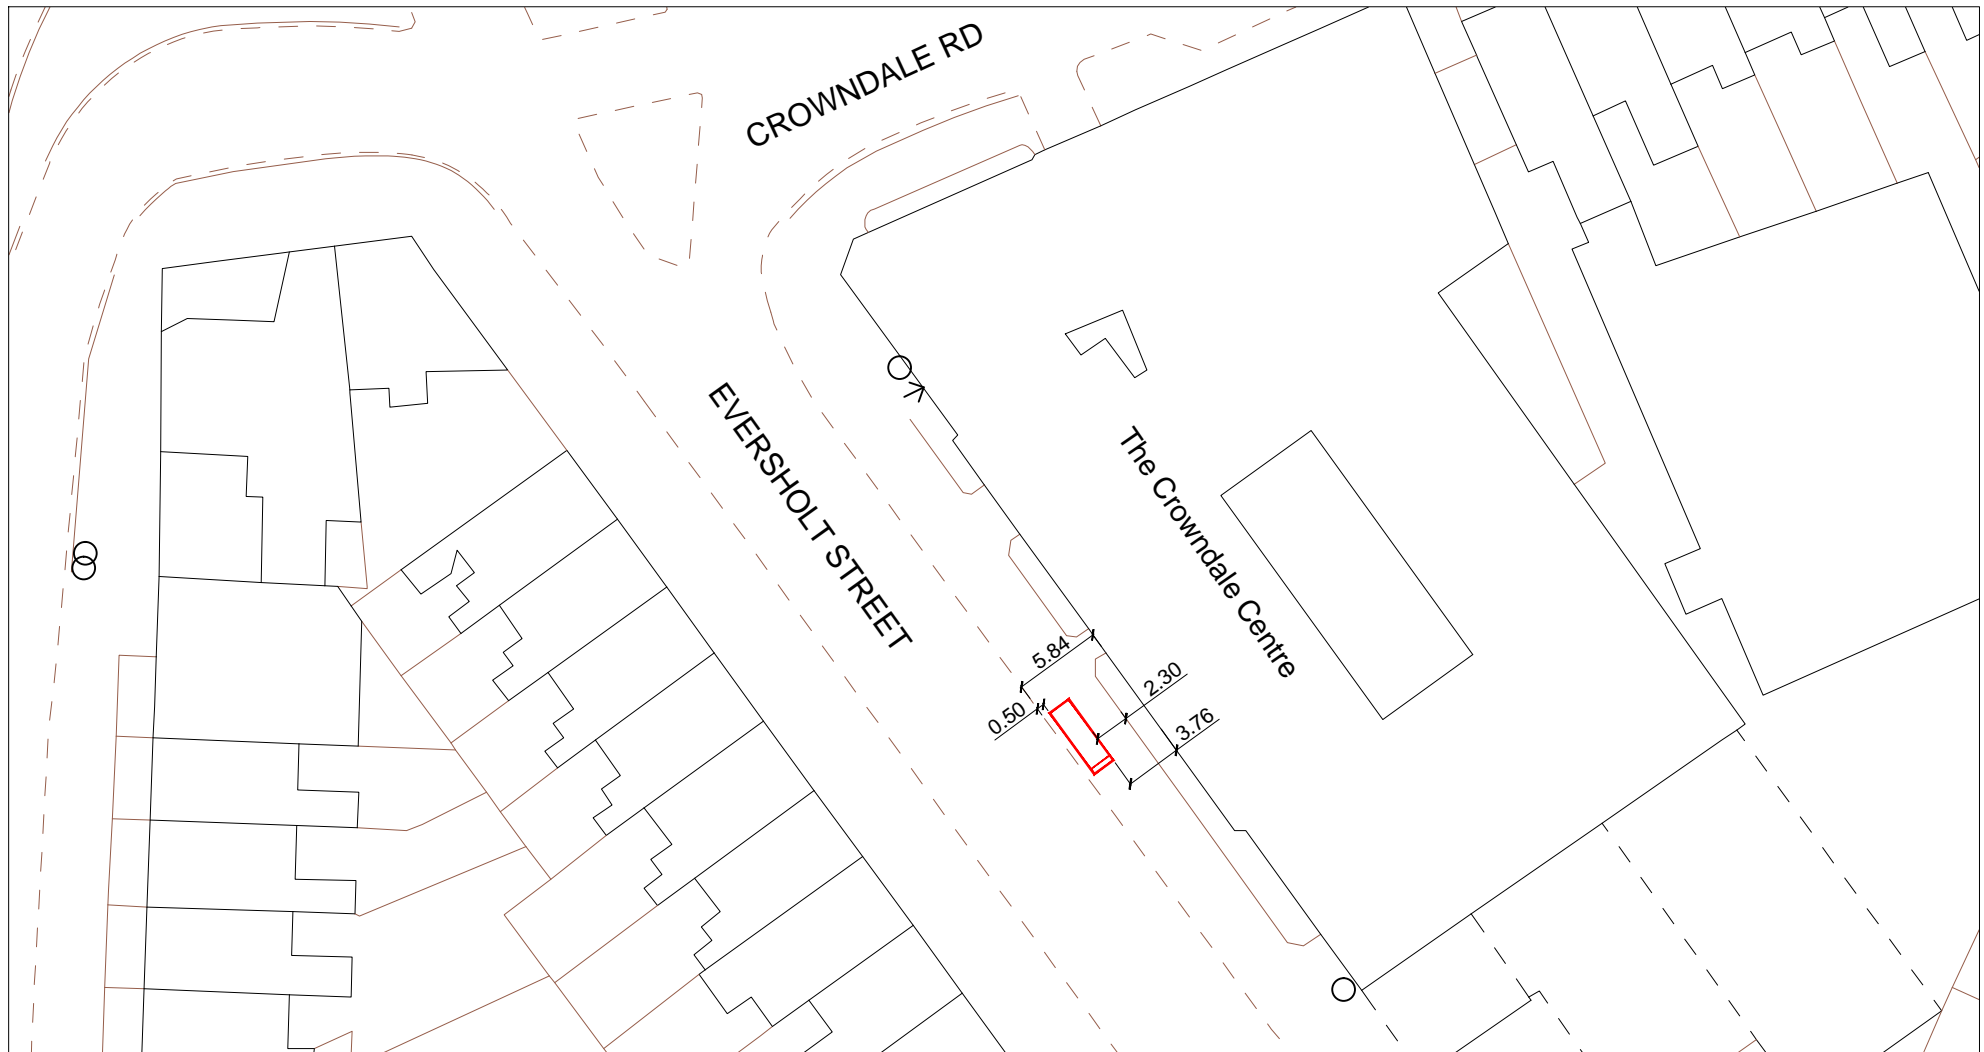

SITE ADDRESS

Eversholt Street, London, NW1 2JA
Junction with Crowndale - 12m Before
Furniture Index: CAM00056AB
Easting/Northing: 529216/183343



PROPOSED ADVERTISING DISPLAY


The proposed advertising panel will comprise a double sided freestanding digital display unit at one end of the bus shelter. This will be viewed as an integral part of the existing shelter design.

SITE ADDRESS

Eversholt Street, London, NW1 2JA
Junction with Crowndale - 12m Before

Furniture Index: CAM00056AB

Easting/Northing: 529216/183343

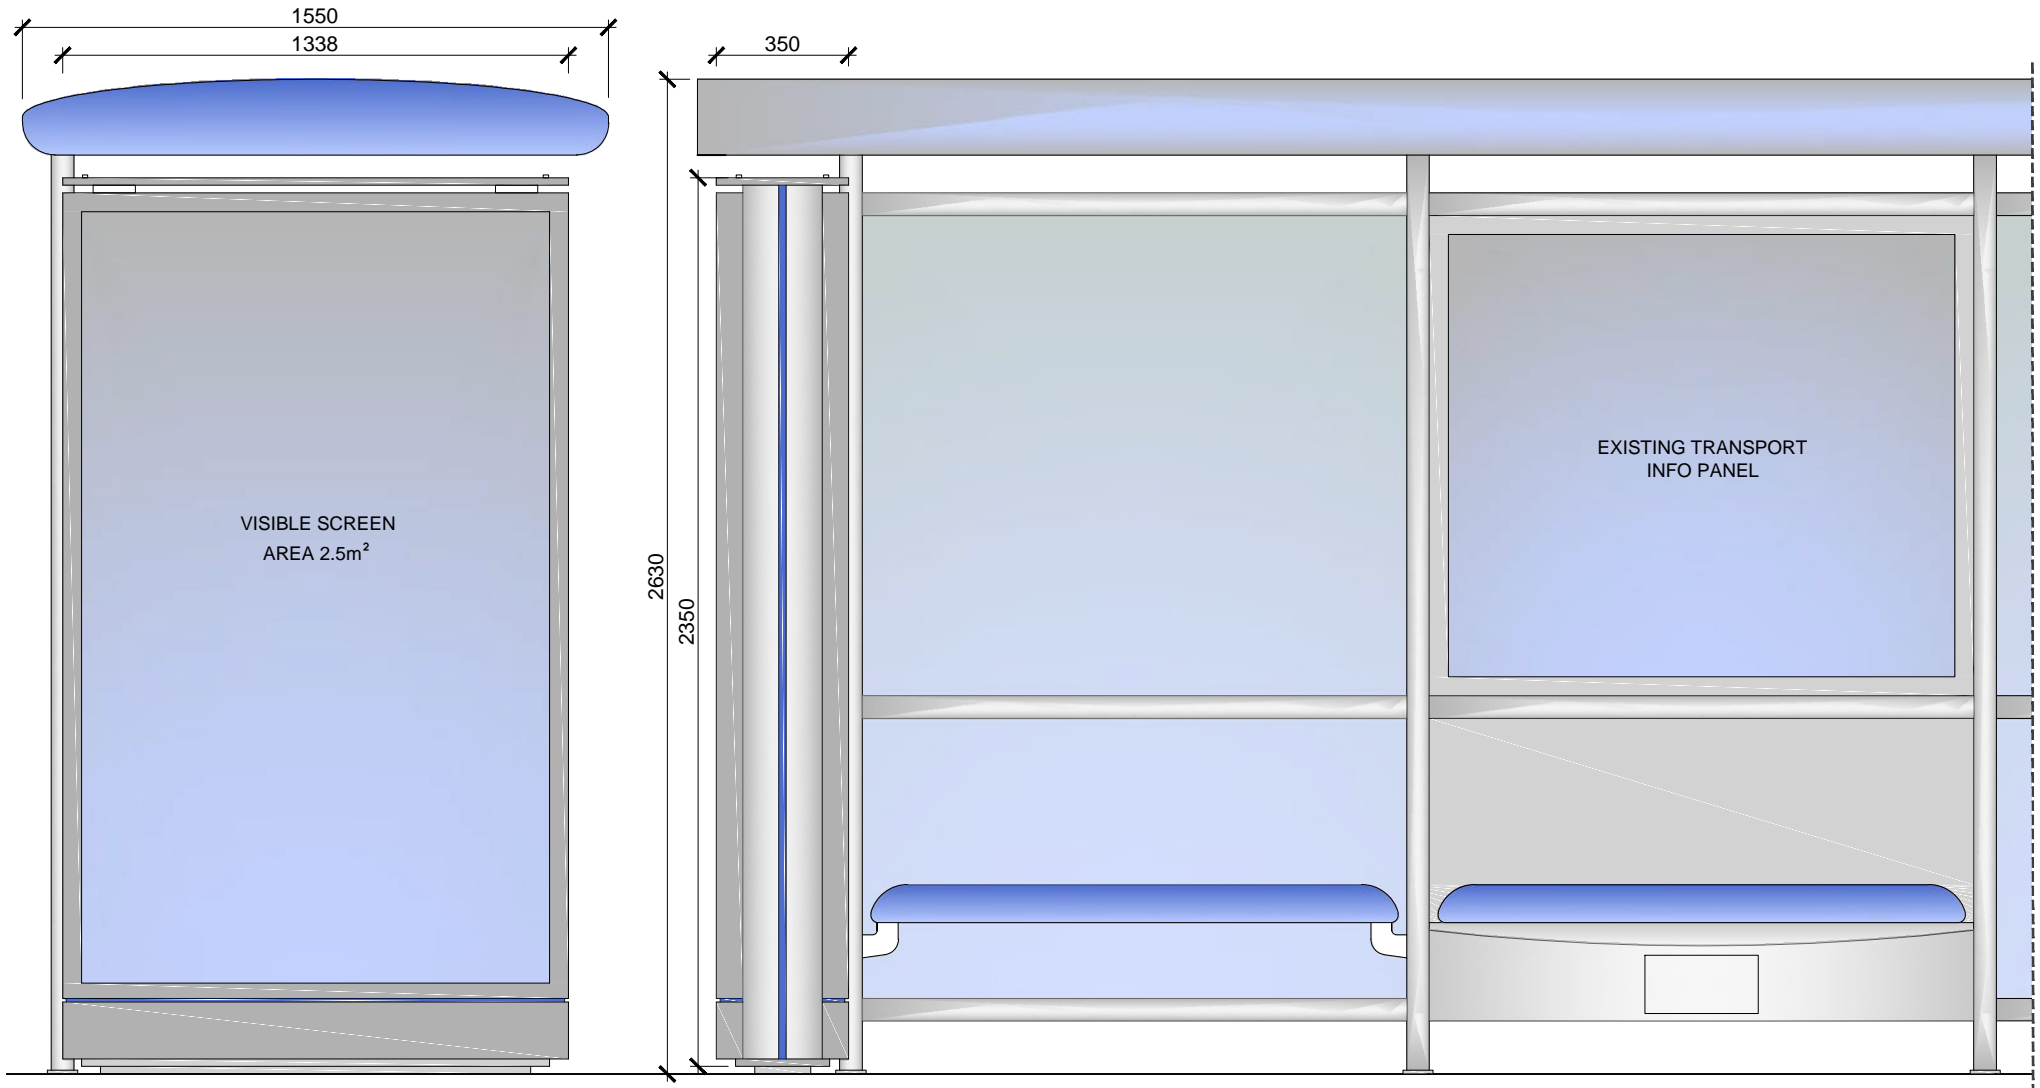

SCALE BAR [1:20 @ A4]

