


NOTES:
ALL DIMENSIONS TO BE CHECKED ON SITE AND ANY DISCREPANCIES
AND ADJUSTMENTS TO BE NOTED AND PASSED TO THE CONTRACT
ADMINISTRATOR FOR FURTHER INSTRUCTIONS. IF IN DOUBT ASK.

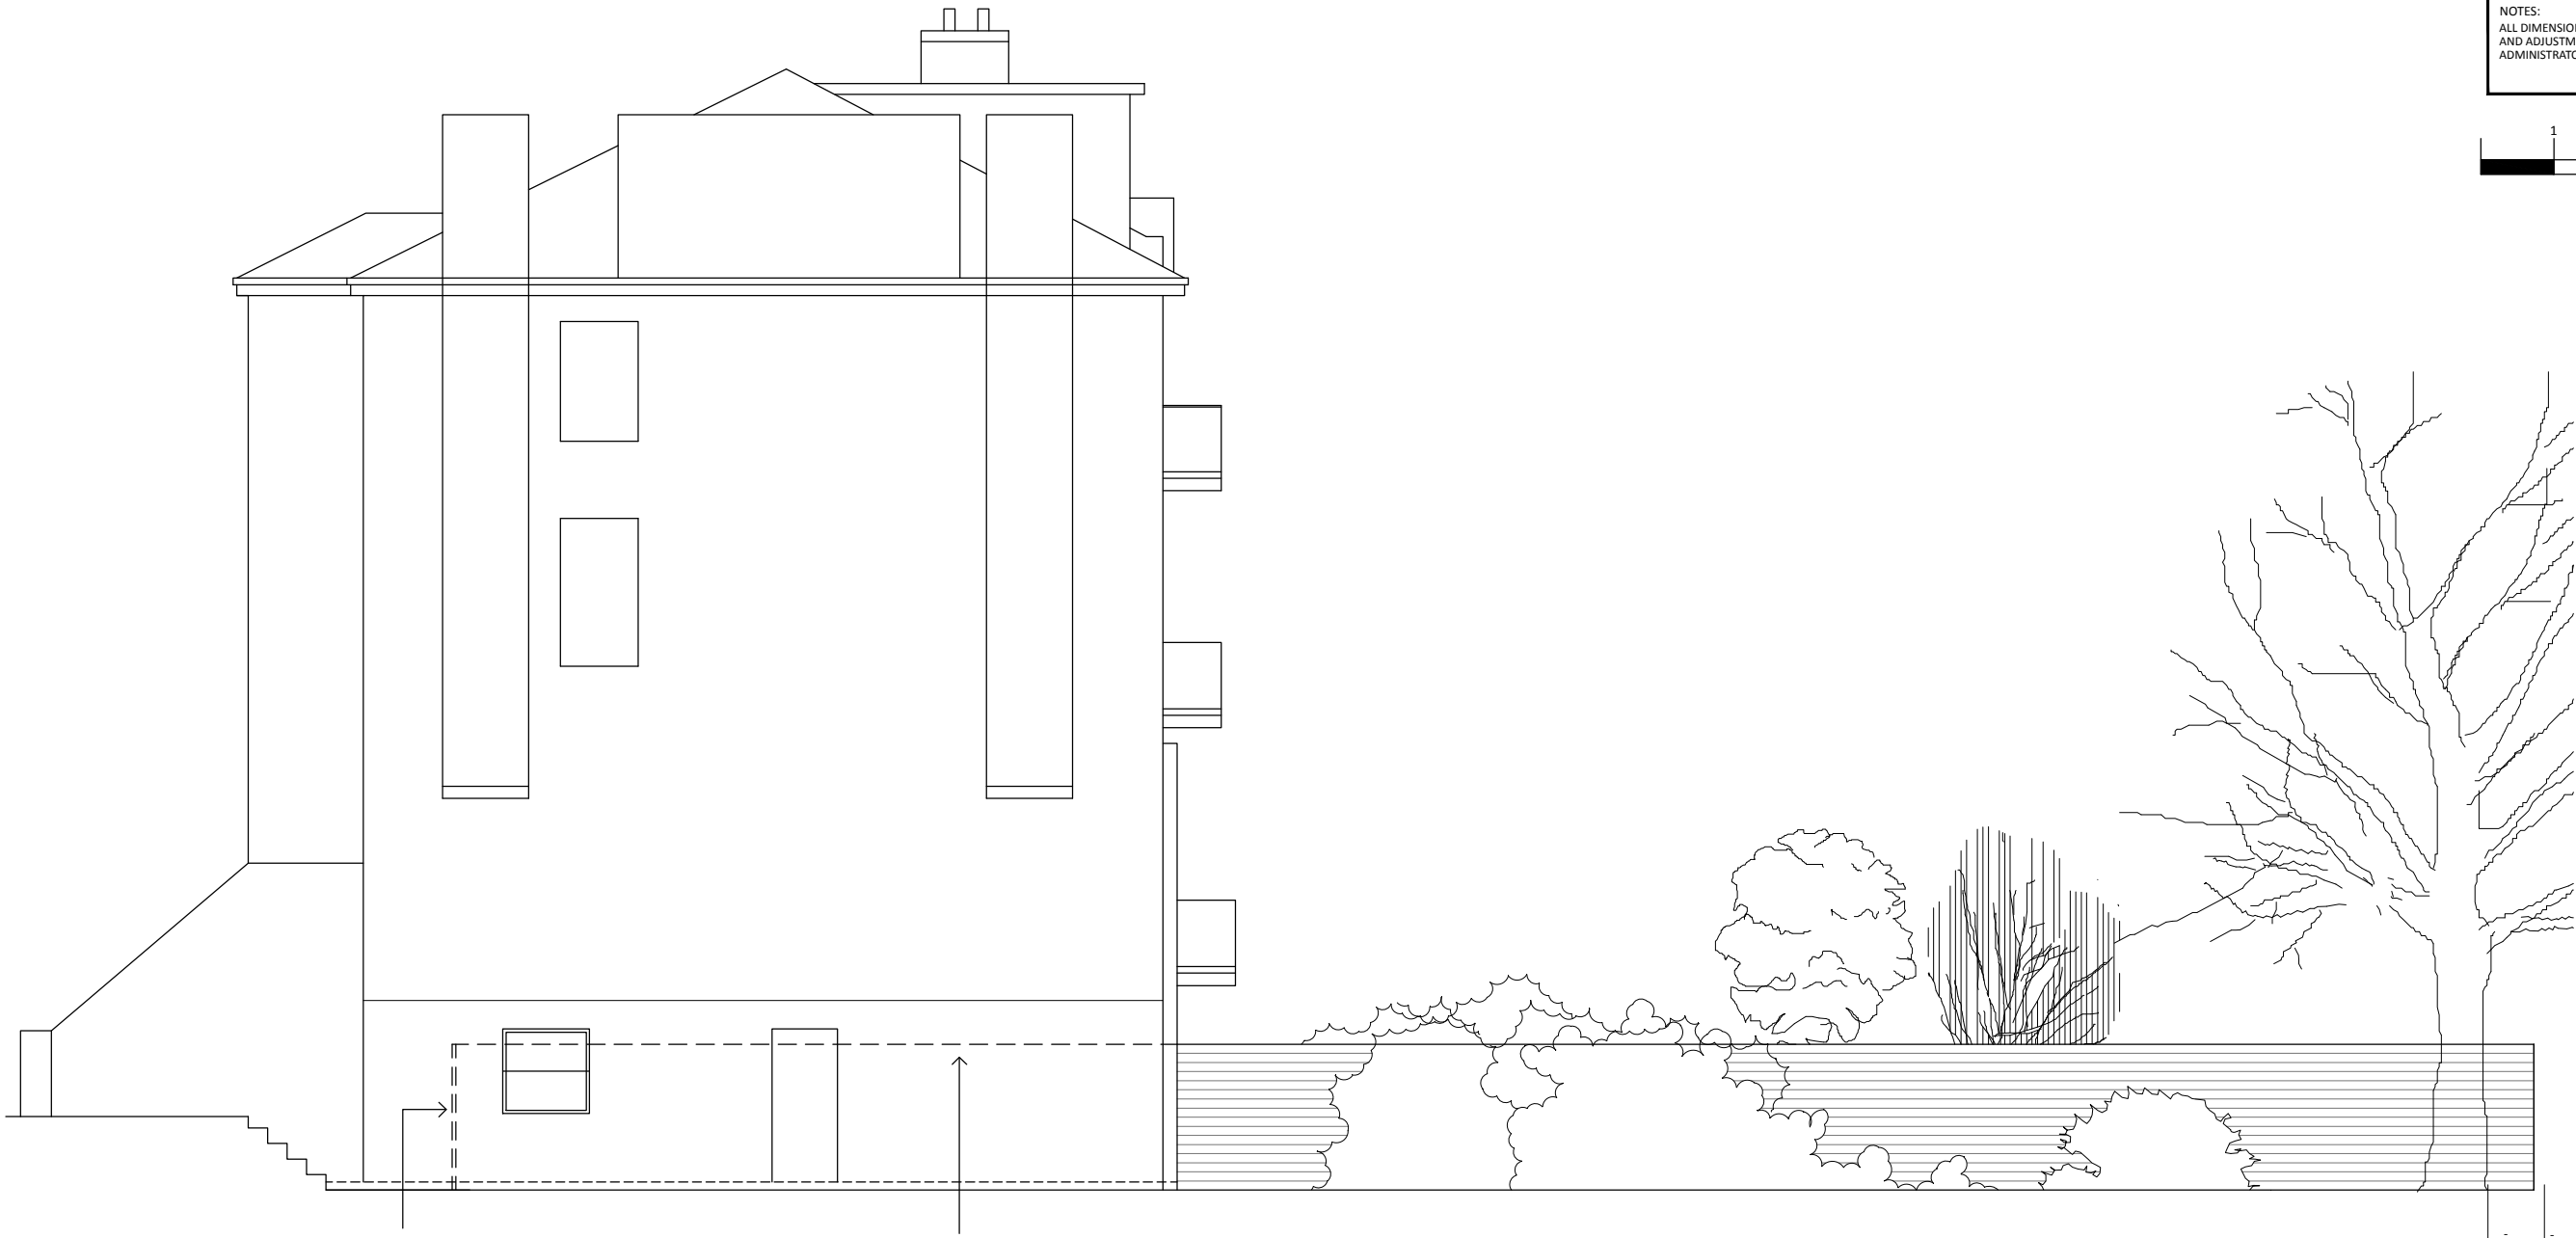

gate entrance to lower
ground floor flat (6A
Garlinge)

line of side boundary
fence

EXISTING SIDE ELEVATION (SOUTH WEST)

keepsite

34B YORK WAY
LONDON
N1 9AB



Job Title
6A GARLINGE ROAD
LONDON
NW2 3TR

Client
Ms Emma Haight and Mr Jason Cheng

Drawing Title
SIDE ELEVATION (SOUTH WEST)
EXISTING

Scale 1:100@A3	Date 22.12.16	Checked GD	Drawn NVB	Rev. -
-------------------	------------------	---------------	--------------	-----------