
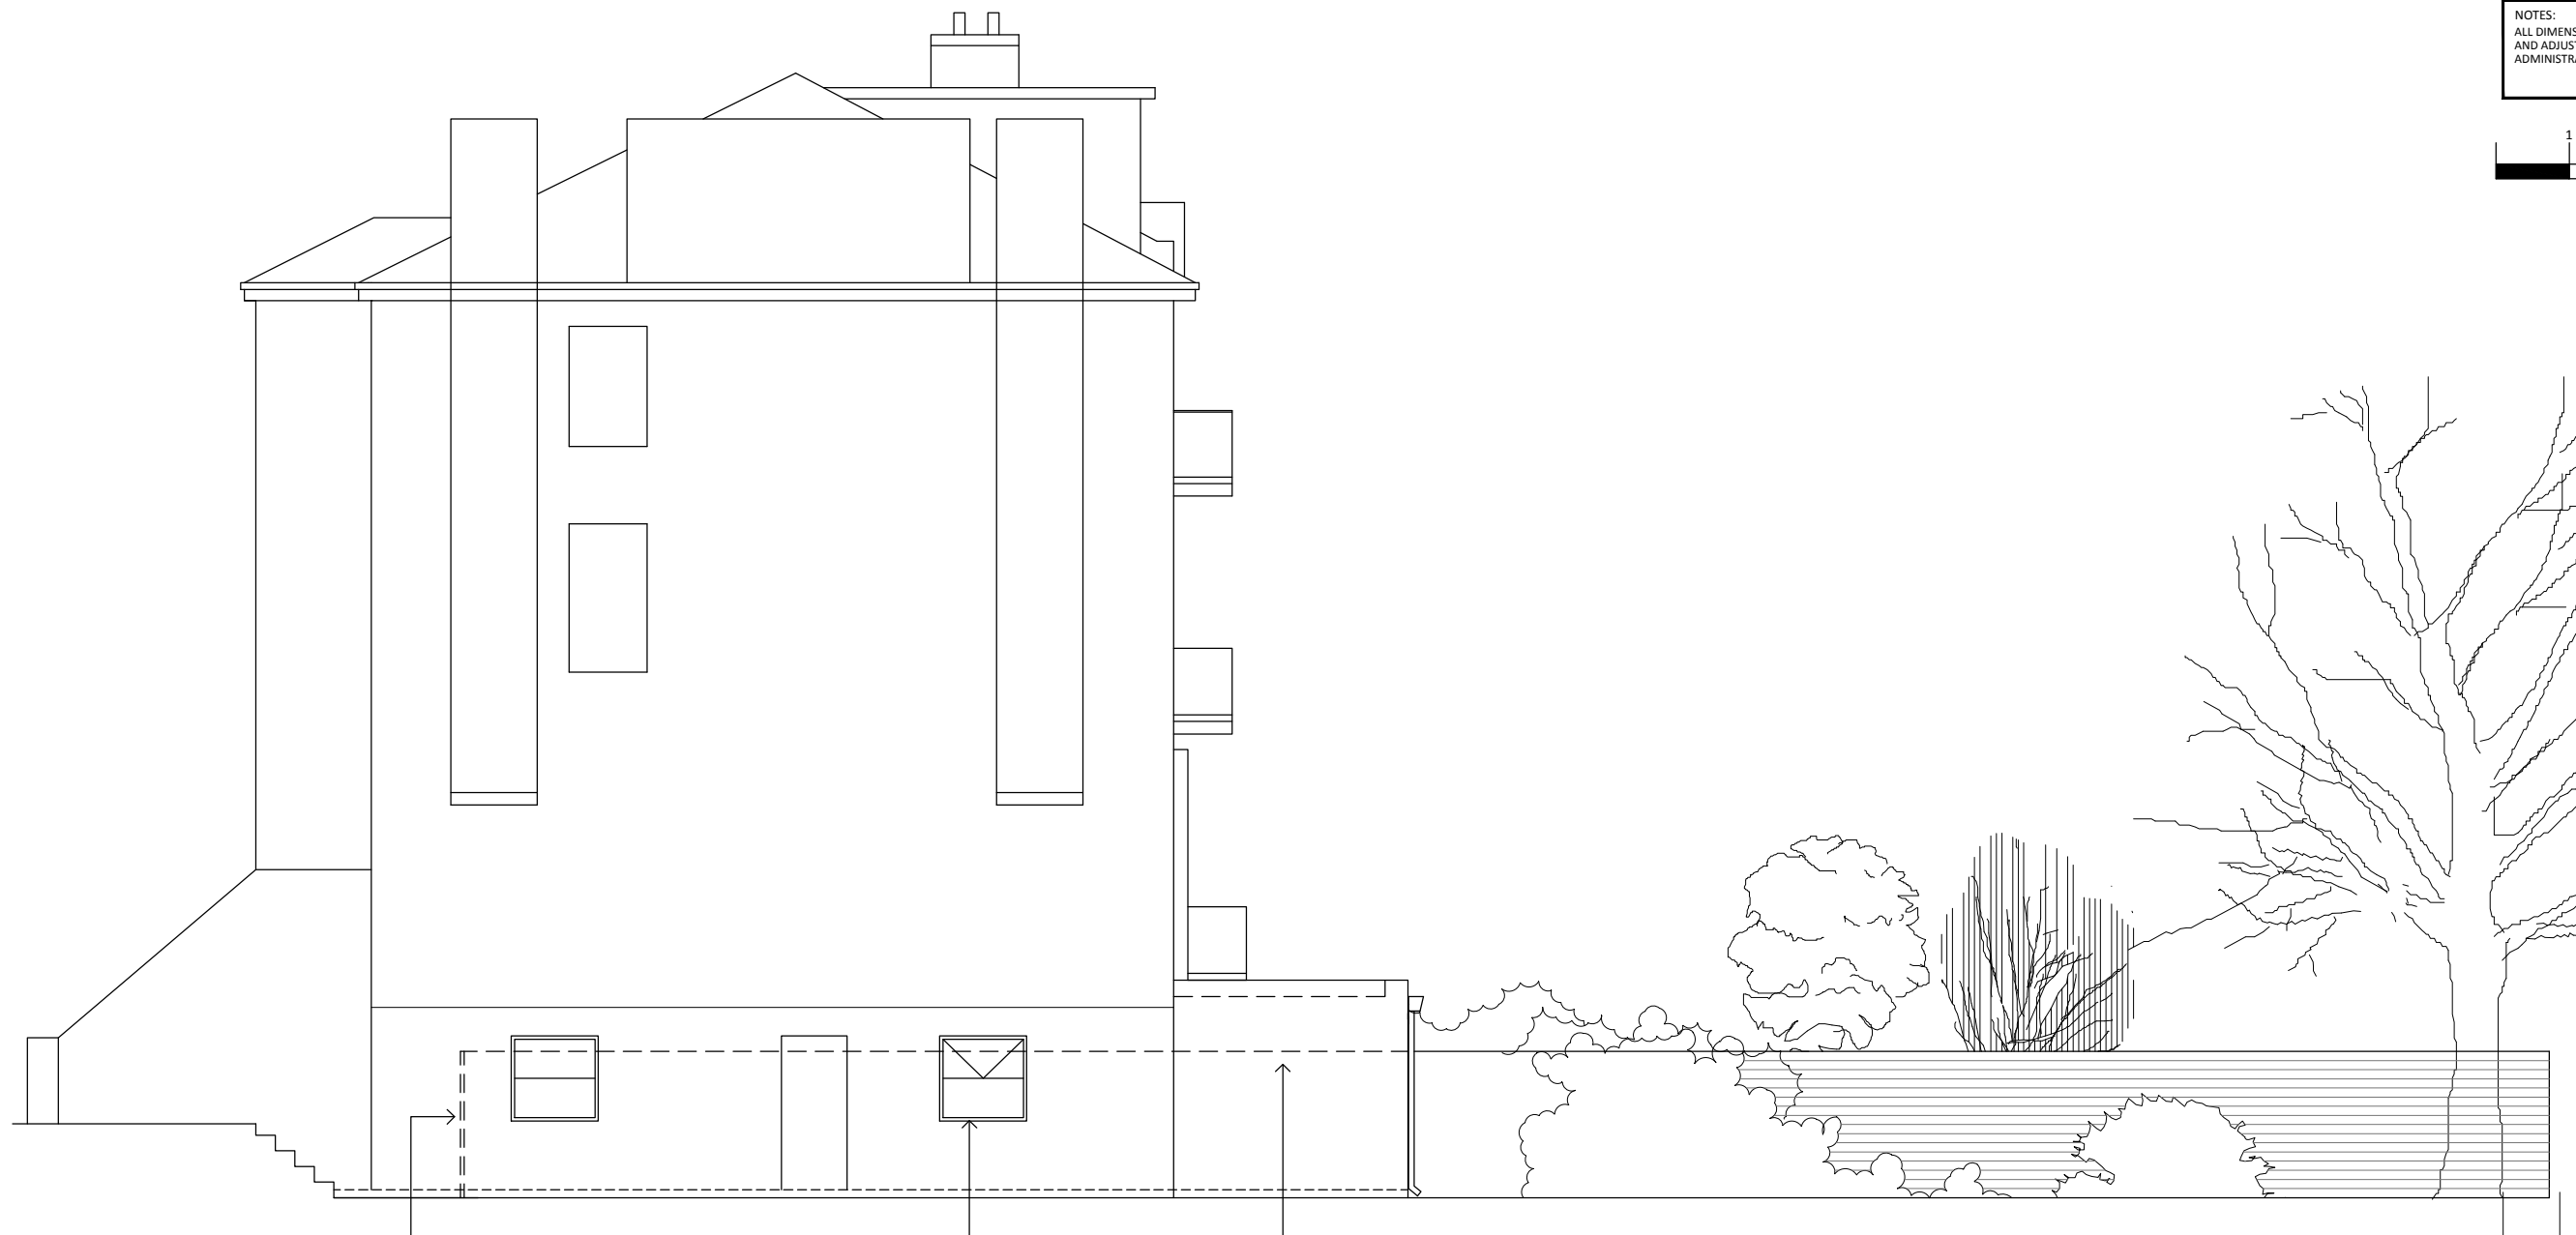


NOTES:
ALL DIMENSIONS TO BE CHECKED ON SITE AND ANY DISCREPANCIES
AND ADJUSTMENTS TO BE NOTED AND PASSED TO THE CONTRACT
ADMINISTRATOR FOR FURTHER INSTRUCTIONS. IF IN DOUBT ASK.

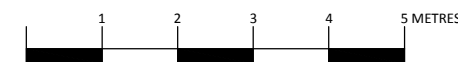

gate entrance to lower
ground floor flat (6A
Garlinge)

new side window with
opaque glazing

line of side boundary
fence

PROPOSED SIDE ELEVATION (SOUTH WEST)

Rev.No.	Revision	Date

keepsite

34B YORK WAY
LONDON
N1 9AB



Job Title
**6A GARLINGE ROAD
LONDON
NW2 3TR**

Client
Ms Emma Haight and Mr Jason Cheng

Drawing Title
**SIDE ELEVATION (SOUTH WEST)
PROPOSED**

Scale	Date	Checked	Drawn
1:100@A3	22.12.16	GD	NVB

Dwg No.	Rev.
GR004	-