


NOTES:  
ALL DIMENSIONS TO BE CHECKED ON SITE AND ANY DISCREPANCIES  
AND ADJUSTMENTS TO BE NOTED AND PASSED TO THE CONTRACT  
ADMINISTRATOR FOR FURTHER INSTRUCTIONS. IF IN DOUBT ASK.

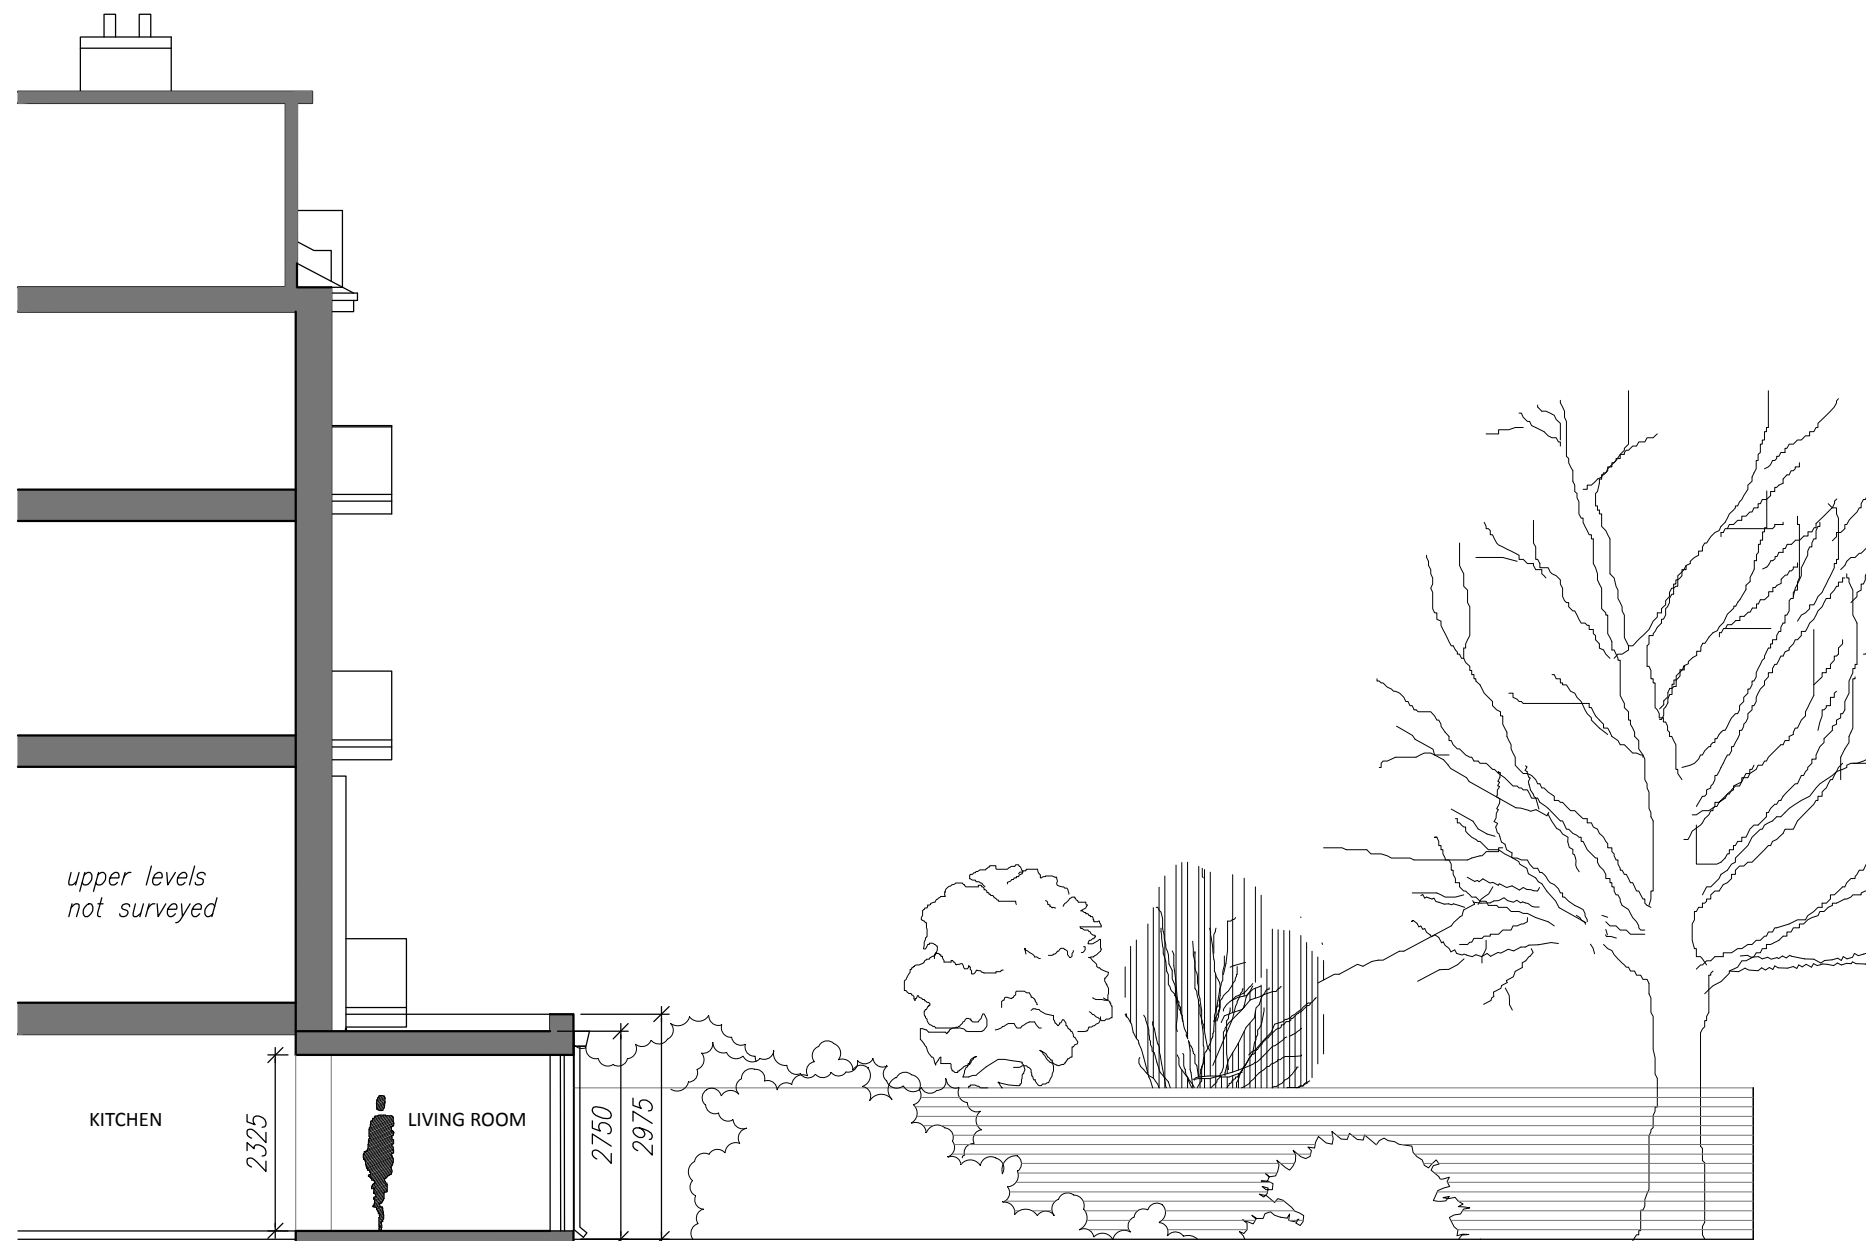


PROPOSED SECTION A-A

Rev.No.	Revision	Date
-	-	-

keepsite

34B YORK WAY  
LONDON  
N1 9AB

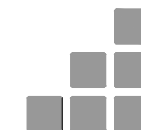

Job Title  
6A GARLINGE ROAD  
LONDON  
NW2 3TR

Client  
Ms Emma Haight and Mr Jason Cheng

Drawing Title  
SECTION A-A  
PROPOSED

Scale	Date	Checked	Drawn
1:100@A3	22.12.16	GD	NVB

Dwg No.	Rev.
GR007	-