


Notes:


- New walls
- Existing walls

GIA = 86.94 sqm

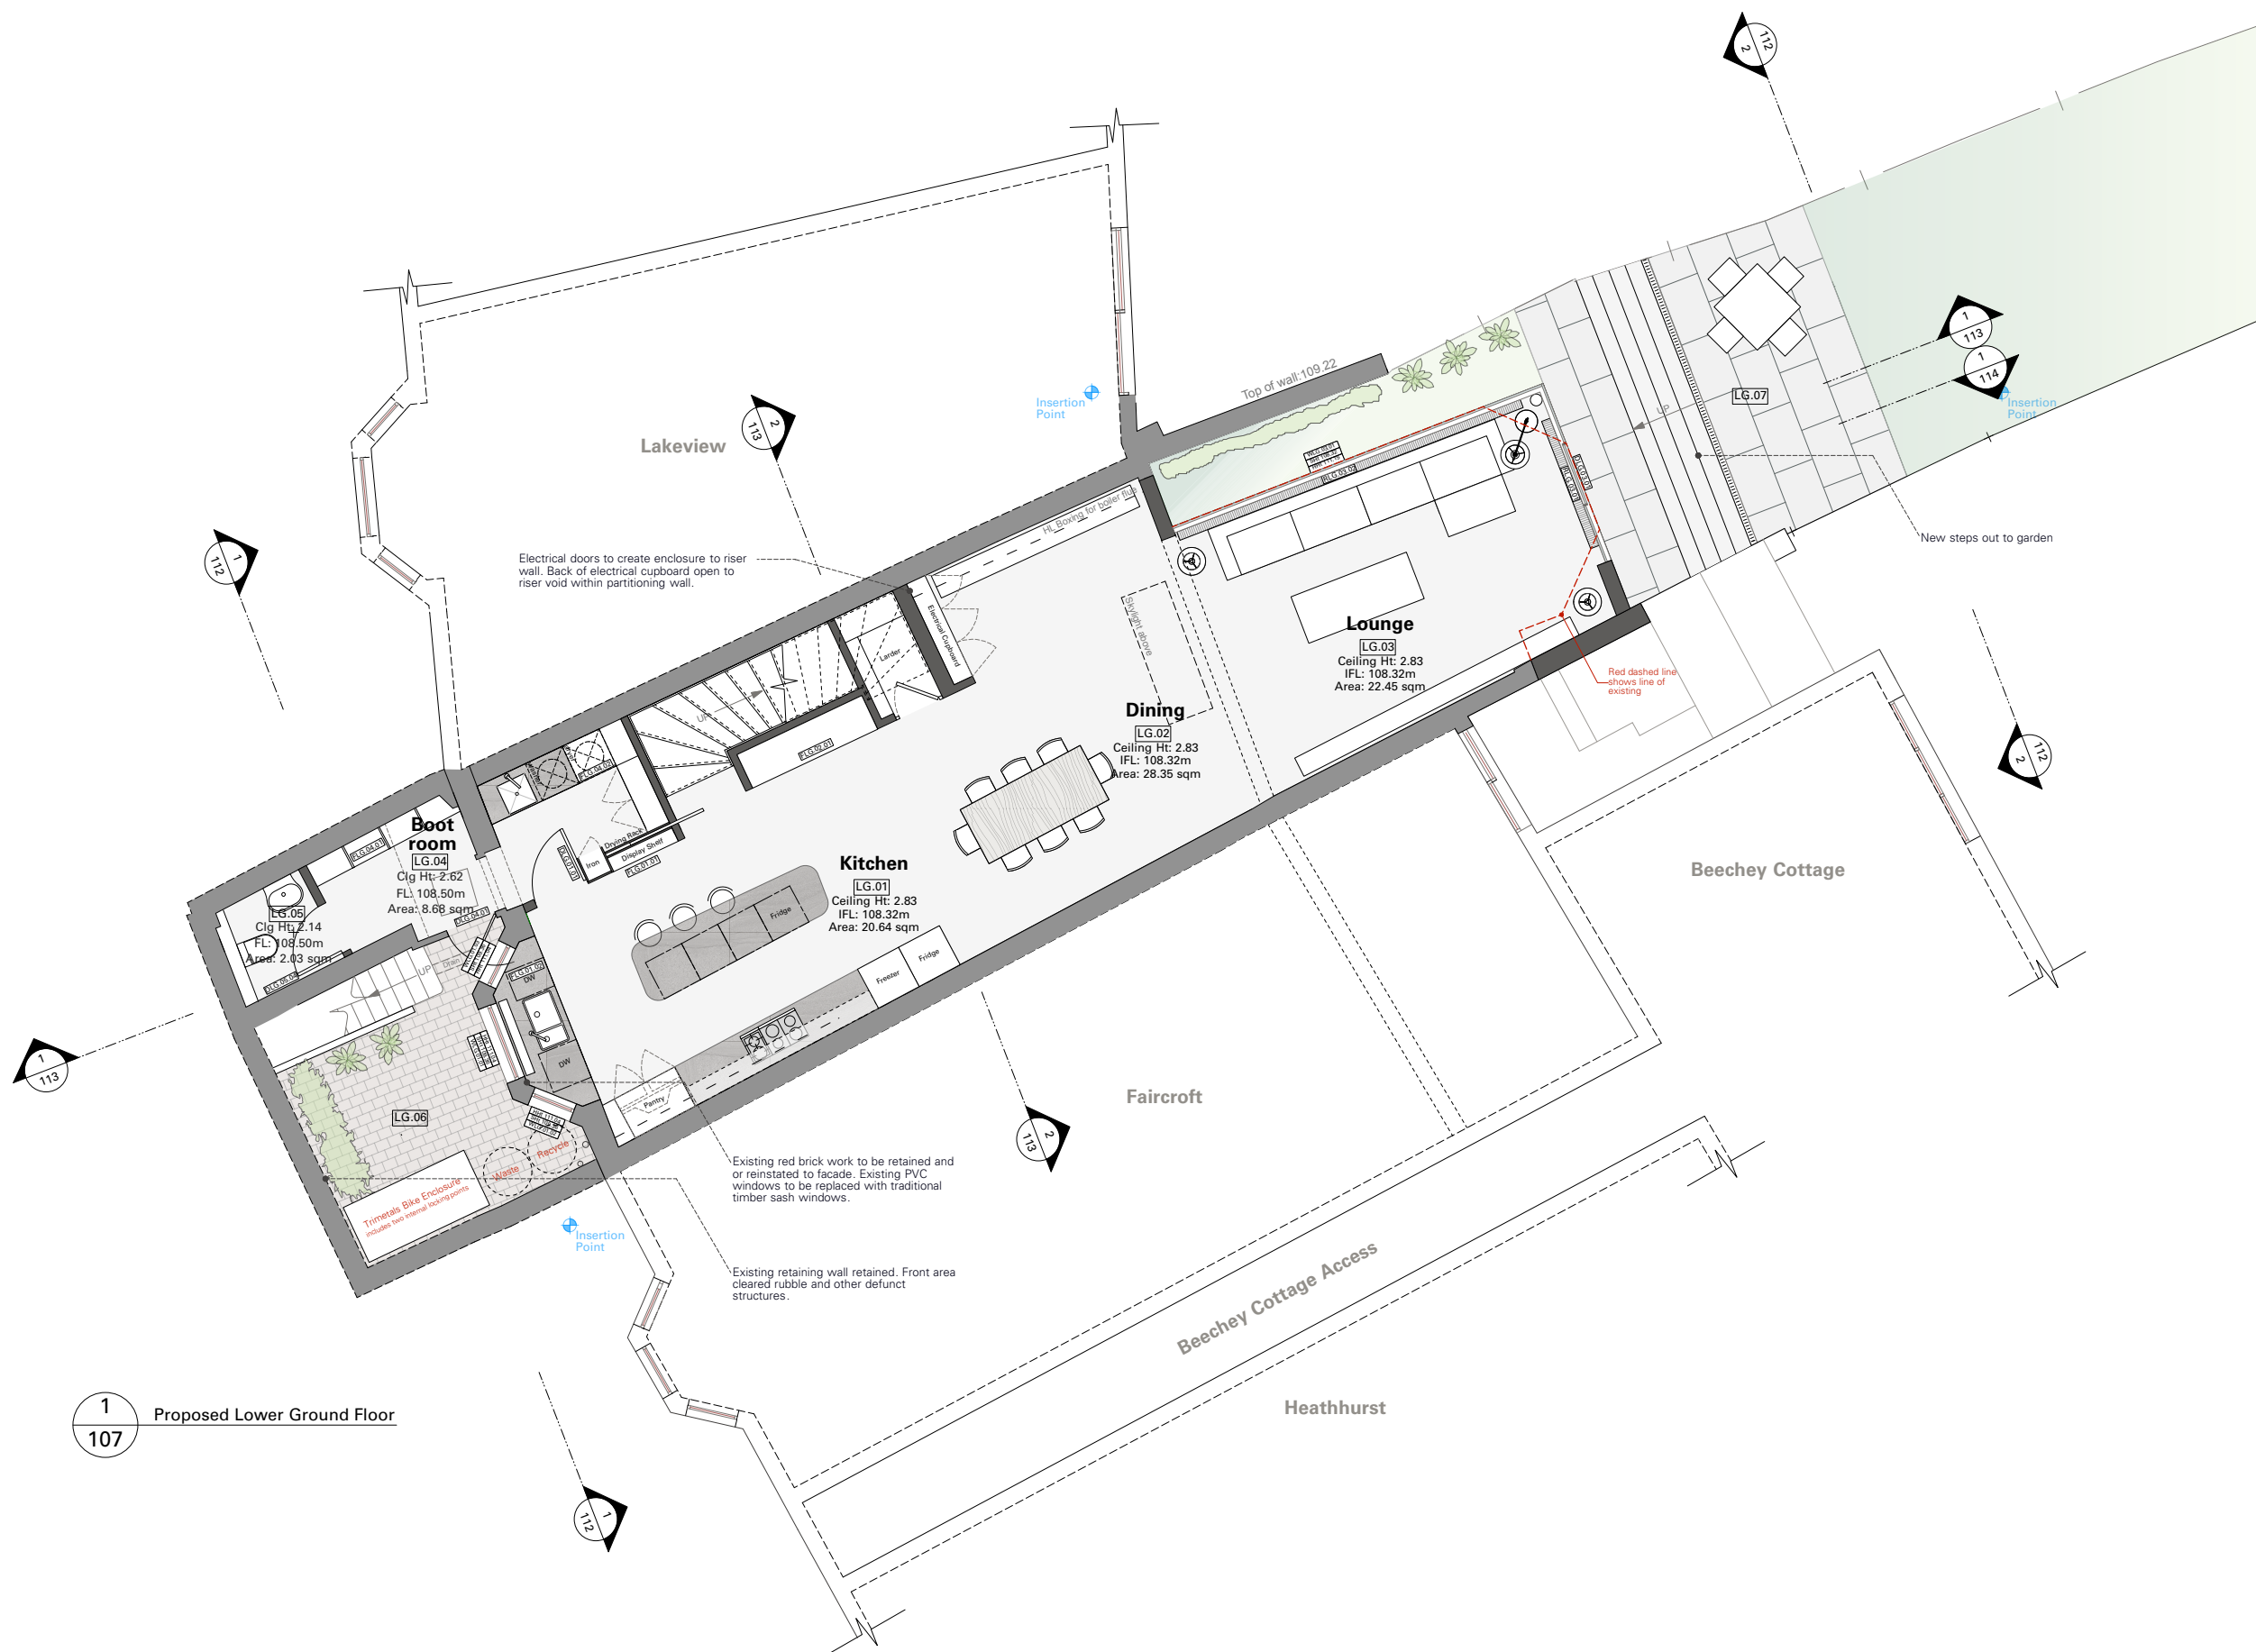

Revisions:

REV. A: 10-01-2017 Kitchen layout altered

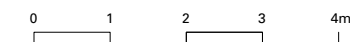

This drawing is the Copyright of Heat Architecture Limited and may not be copied, altered or reproduced in any way or passed to a third party without their written authority.

1
107 Proposed Lower Ground Floor