
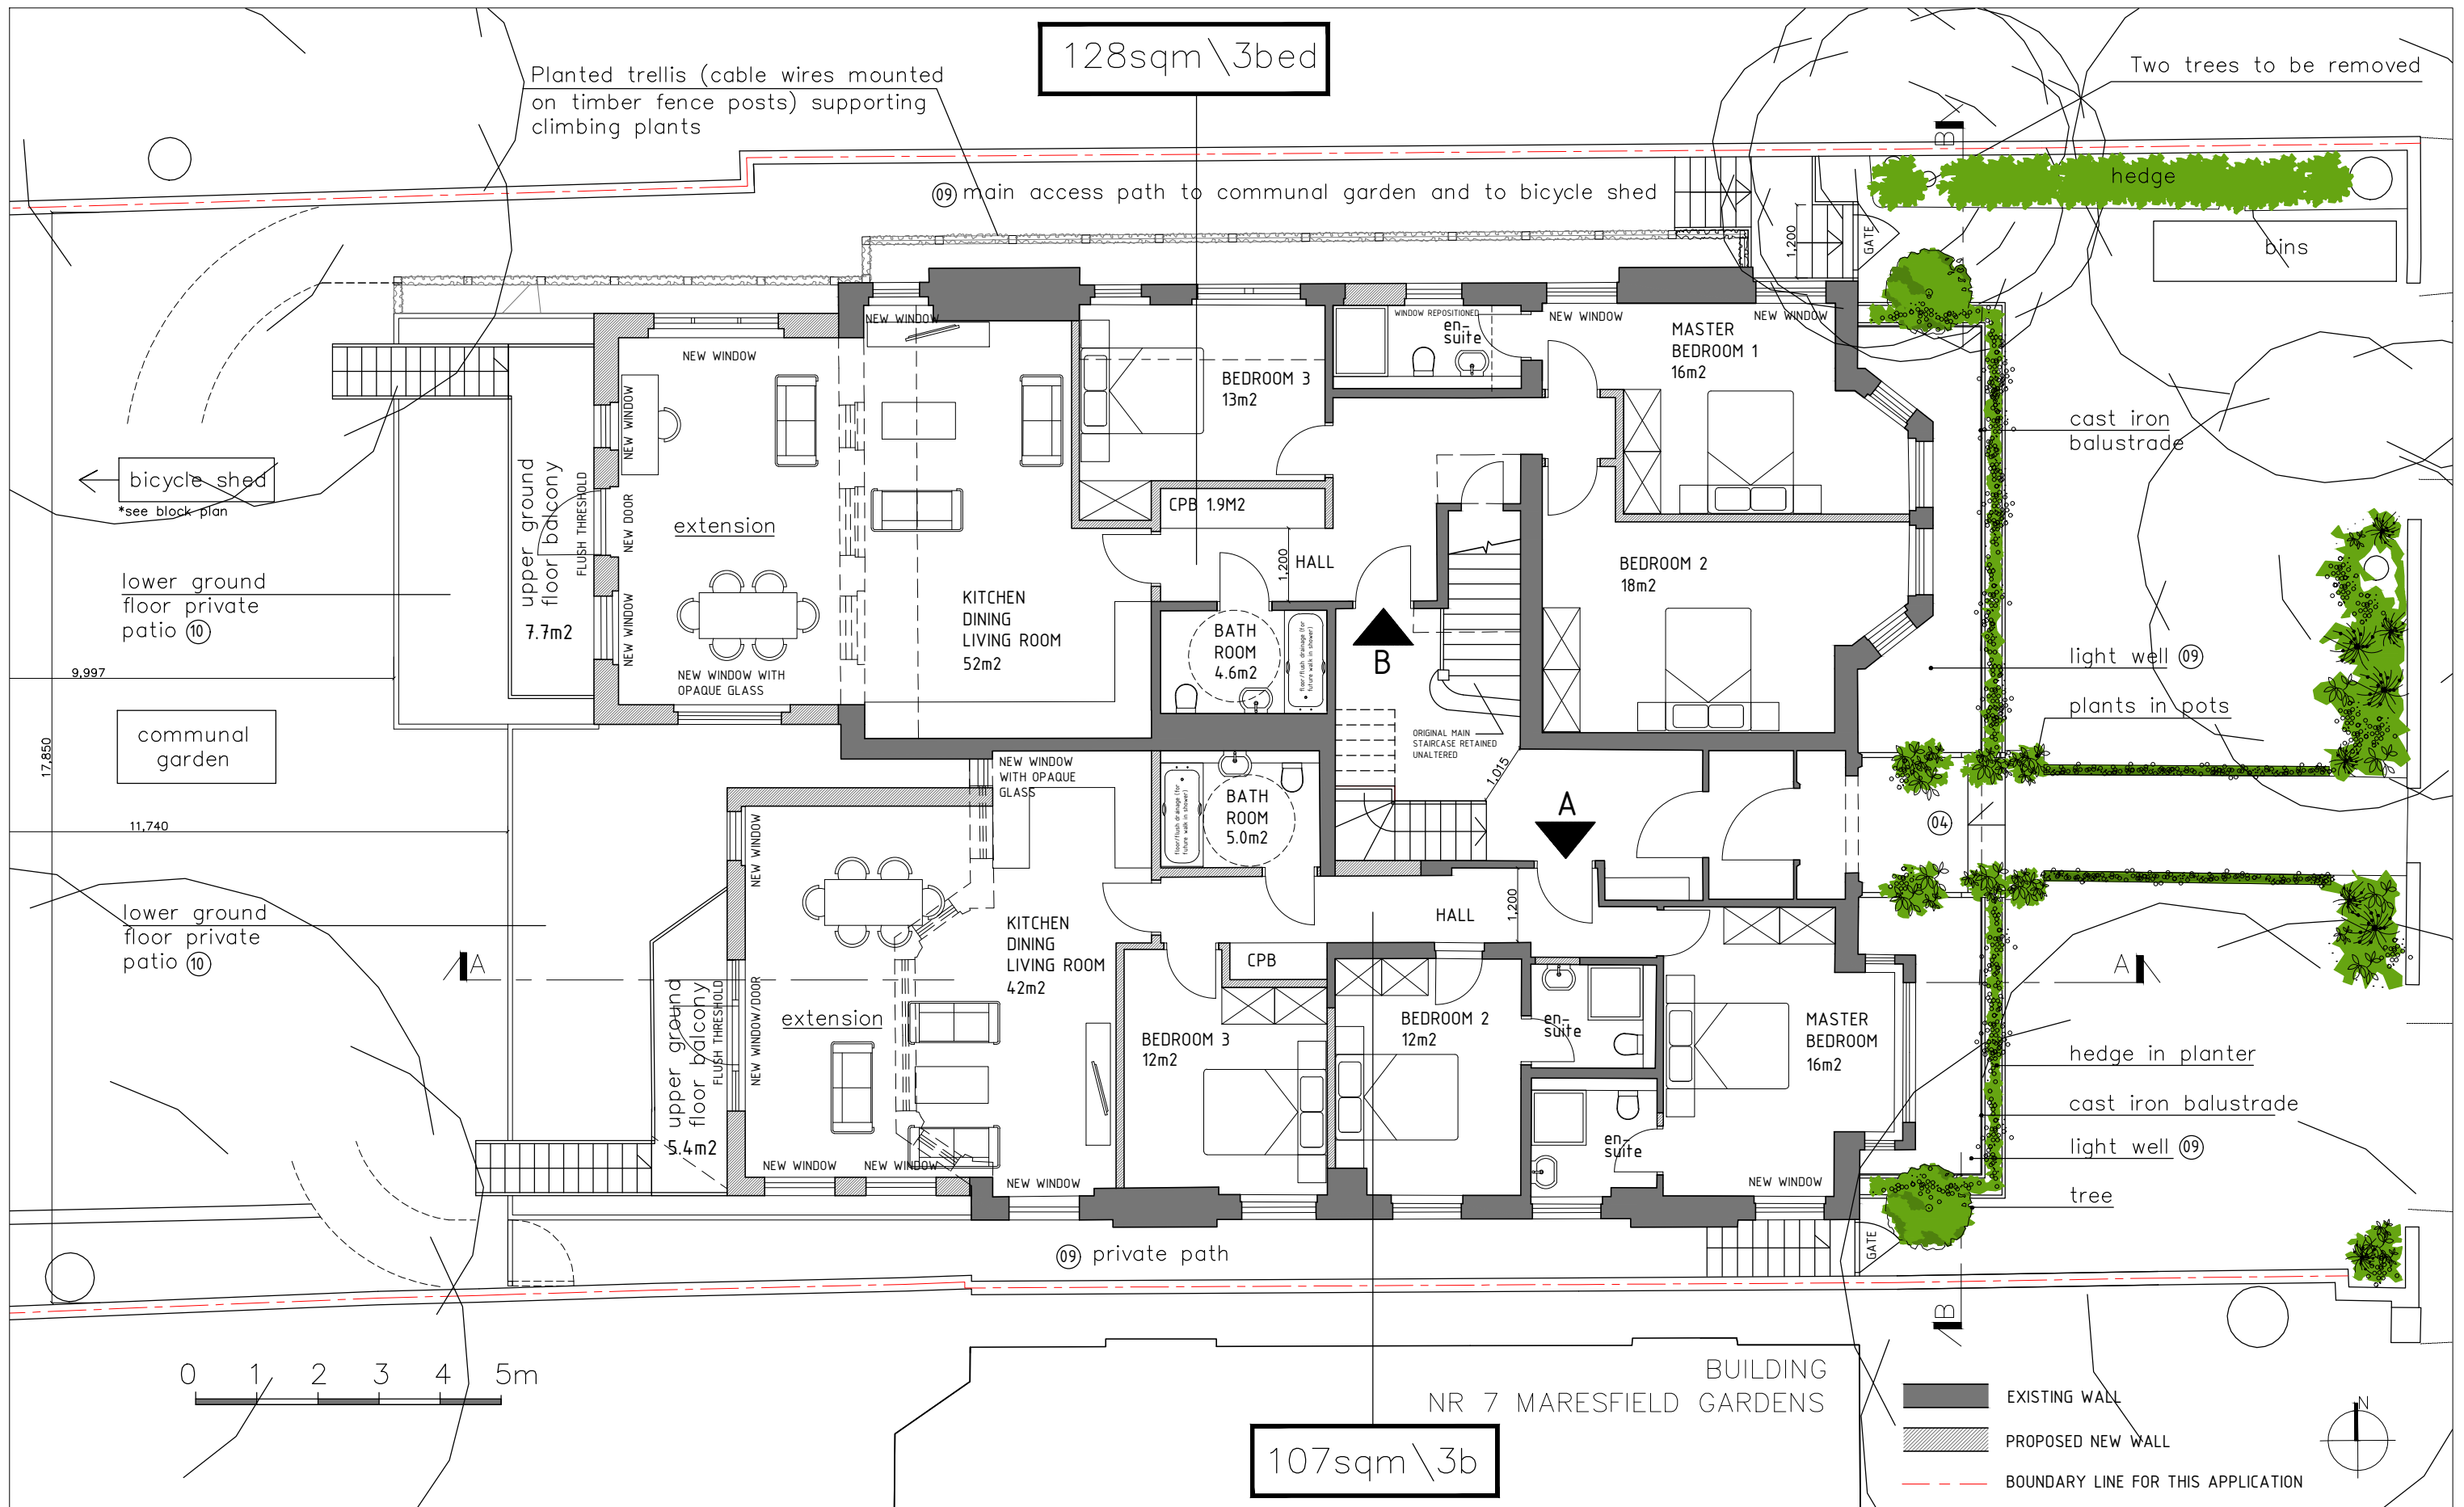


128sqm \ 3bed

Planted trellis (cable wires mounted on timber fence posts) supporting climbing plants

Two trees to be removed

09 main access path to communal garden and to bicycle shed

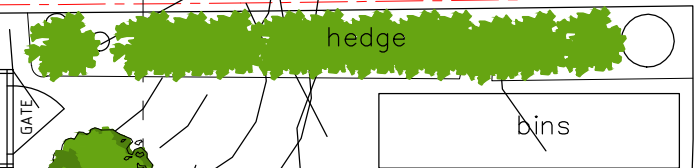

bicycle shed
*see block plan

lower ground floor private patio 10

communal garden

lower ground floor private patio 10

hedge

bins

NEW WINDOW

NEW WINDOW

NEW WINDOW

NEW WINDOW

NEW WINDOW

NEW WINDOW

NEW WINDOW

NEW WINDOW

NEW WINDOW

upper ground floor balcony
7.7m²

extension

KITCHEN DINING LIVING ROOM
52m²

BEDROOM 3
13m²

CPB 1.9m²

BATH ROOM
4.6m²

HALL

MASTER BEDROOM 1
16m²

BEDROOM 2
18m²

cast iron balustrade

light well 09

plants in pots



KITCHEN DINING LIVING ROOM
42m²

upper ground floor balcony
5.4m²

extension

KITCHEN DINING LIVING ROOM
42m²

BEDROOM 3
12m²

BEDROOM 2
12m²

en-suite

MASTER BEDROOM
16m²

HALL

NEW WINDOW WITH OPAQUE GLASS

NEW WINDOW

NEW WINDOW

NEW WINDOW



NEW WINDOW

NEW WINDOW

09 private path

BUILDING NR 7 MARESFIELD GARDENS

107sqm \ 3b

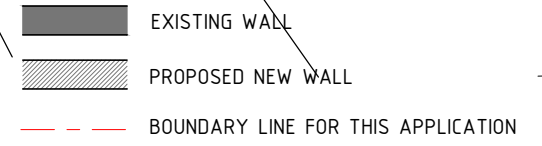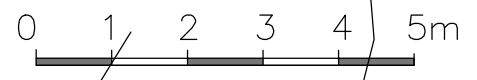

2 magdalen mews
back of 164 finchley road
london
NW3 5HB
tel: +44 (0)207 794 1625 fax: +44 (0) 207 794 0296
info@as-studio.co.uk

PROJECT ADDRESS:
9 MARESFIELD GARDENS,
NW3 5SJ LONDON
CLIENT NAME:
-

PROPOSED GROUND FLOOR LAYOUT
DRAWING NO: 3009(PLA)101
PROJECT STAGE: PLANNING
VERSION:

DWG FILE: 3009(PLA)100-300
DRAWN: MM
SCALE: 1:100
SIZE: A3

DATE: DEC 2016