



**Proposed Layout**  
Scale 1:150@A3

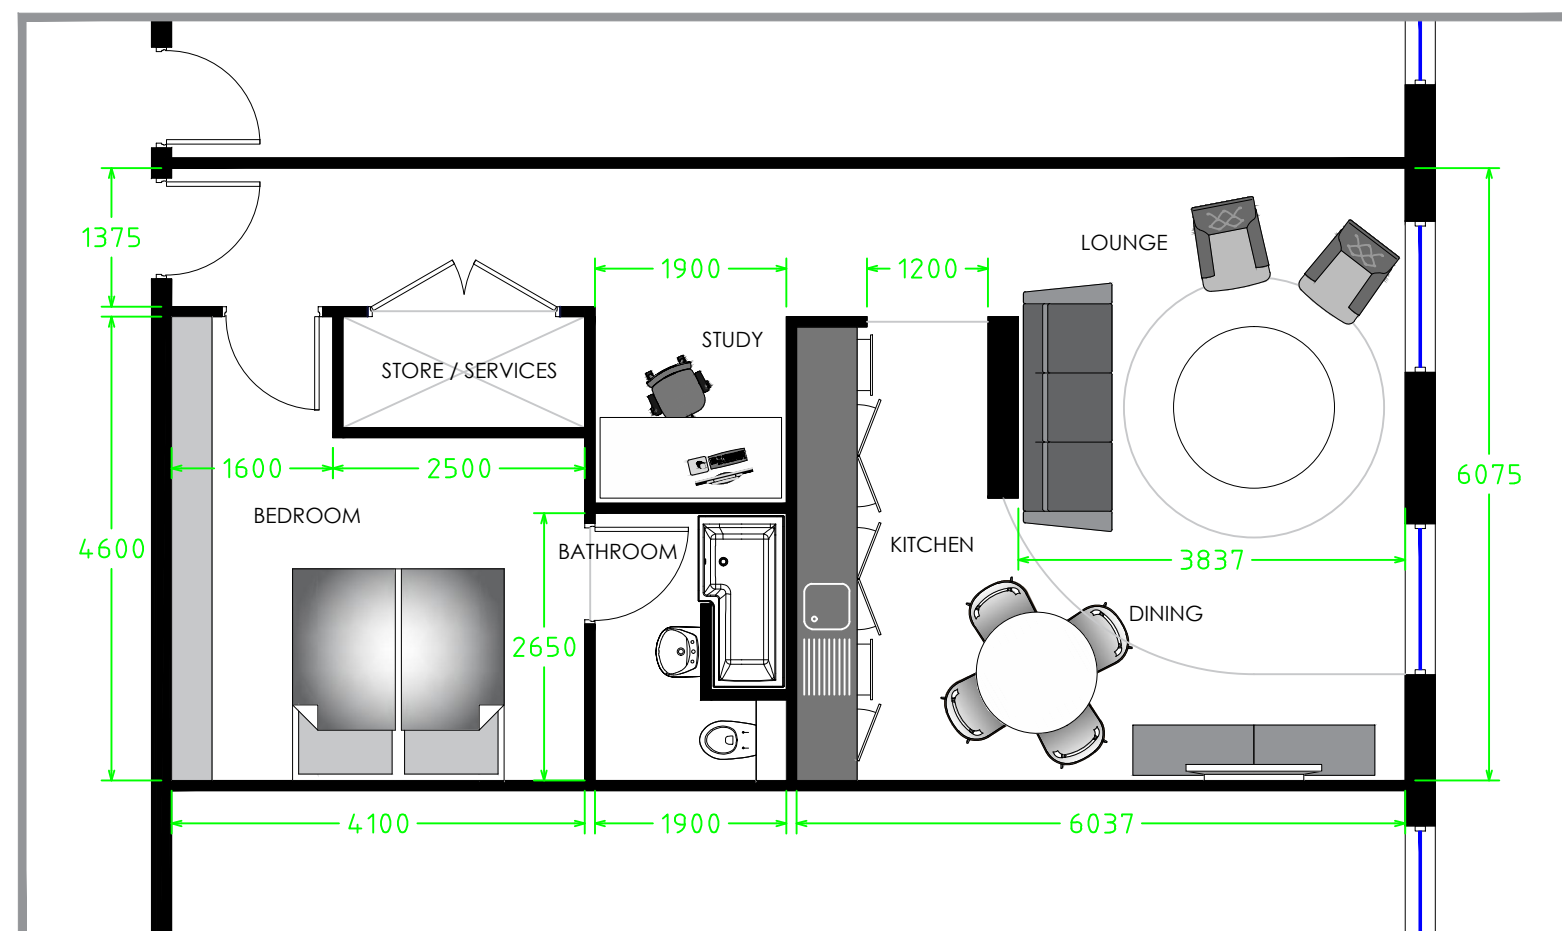

**Typical Unit**  
NTS

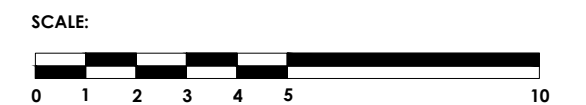

**spatial**  
DDB LIMITED

drg.title:  
**Gordon House**  
6 Lissenden Gardens  
London NW51LX  
First Floor - PROPOSED LAYOUT

drawing no.

**6422-951**

scale: 1:150@A3 / 1:75@A1

drawn by C.B.

date 15/12/16

revision

document for Discussion

drg. size

**A3**

FIGURED DIMENSIONS ONLY TO BE TAKEN DO NOT SCALE. ALL DIMENSIONS AND LEVELS TO BE CHECKED ON SITE AND ANY ERRORS AND OMISSIONS REPORTED TO THE DESIGNER. PLEASE ENSURE THAT THERE HAVE BEEN NO REVISIONS TO THIS DRAWING BEFORE STARTING WORK. ALL DIMENSIONS IN MM DO NOT SCALE OFF DRAWING