
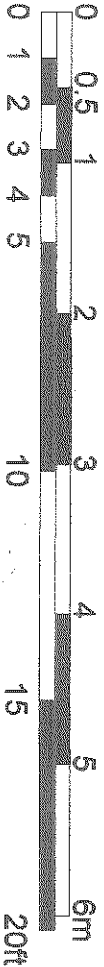


1. DO NOT SCALE FROM DRAWING. USE GIVEN DIMENSIONS ONLY.
2. ALL DIMENSIONS ARE TO FACE UNLESS OTHERWISE SPECIFIED.
3. ALL DIMENSIONS ARE TO FACE UNLESS OTHERWISE SPECIFIED.
4. ALL WORKS TO COMPLY WITH THE RELEVANT BRITISH STANDARDS.
5. THE COPYRIGHT IN THIS DRAWING AND ITS CONTENTS IS RESERVED BY BARSKI DEVELOPMENTS LTD.

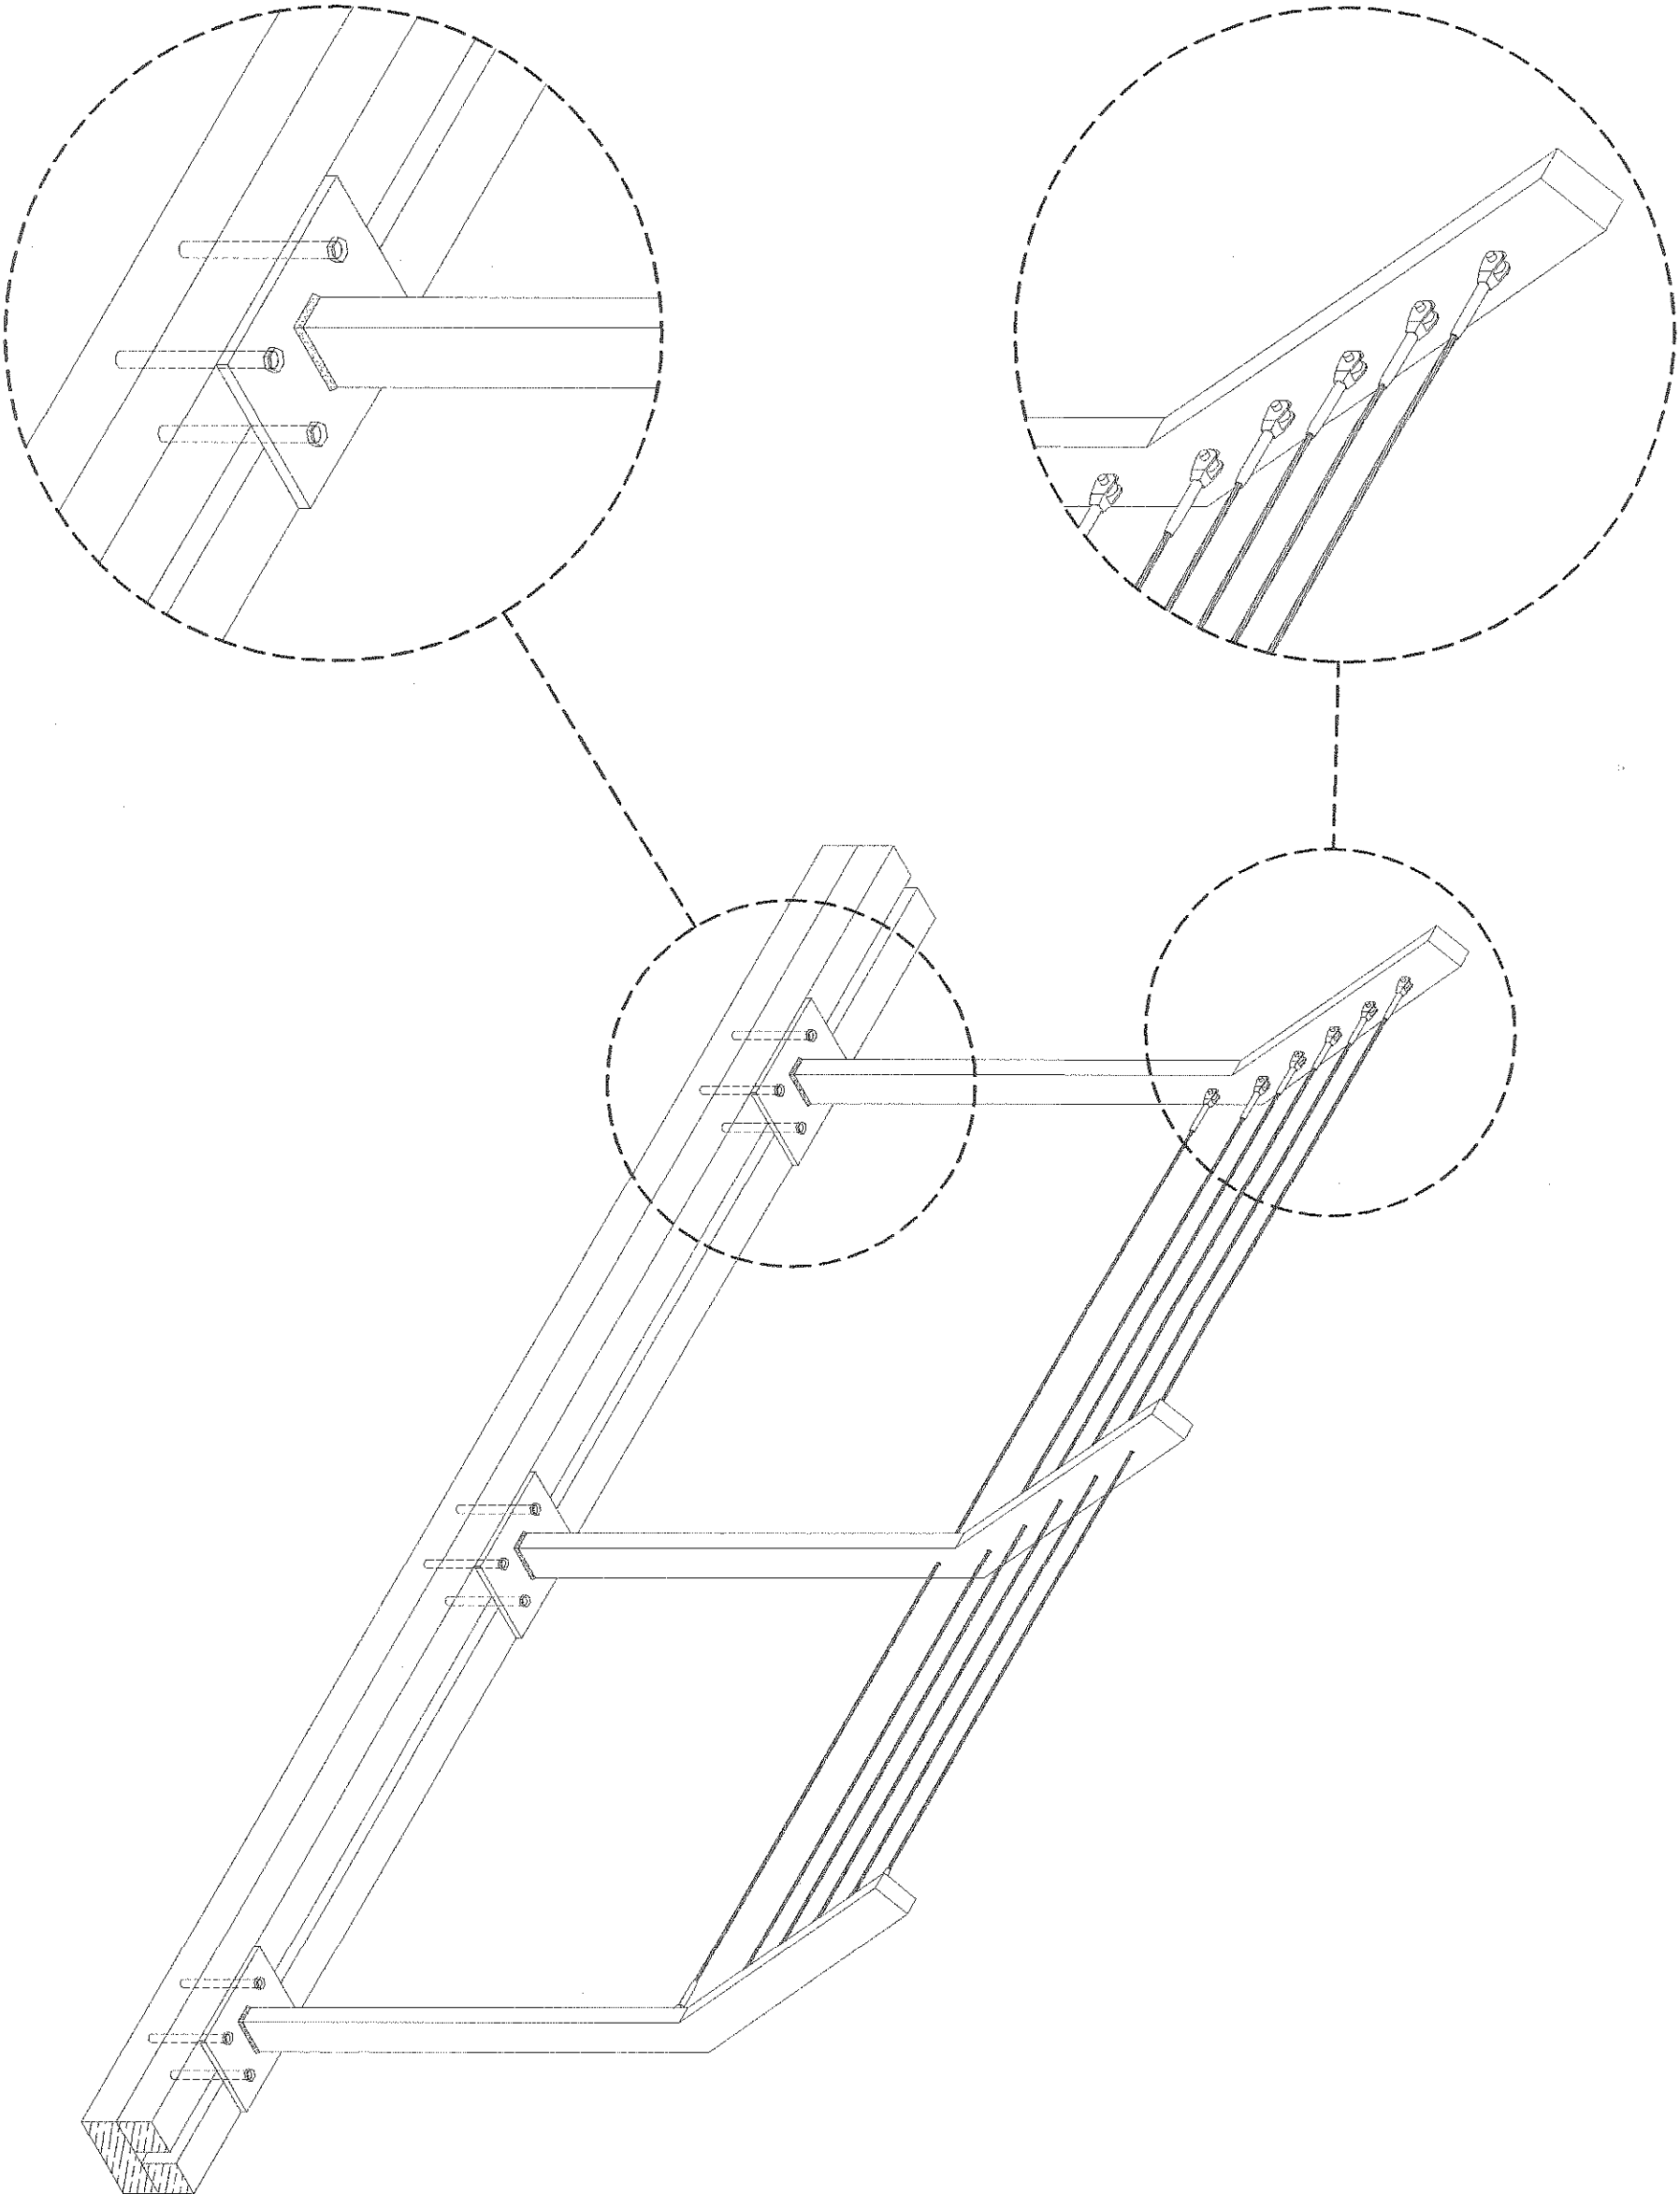

REV. DESCRIPTION		DATE
Devonshire Development Ltd		
PROJECT TITLE		
MUSEUM HOUSE		
23/28 MUSEUM STREET		
LONDON WC1A 1JT		
DRAWING TITLE		
PENTHOUSE		
BALCONY BALUSTRADE		
PERSPECTIVE		
BARSKI DEVELOPMENTS LTD		
UNIT 7 COOKS WING, 189 MUSEUM ROAD, FULHAM, LONDON SW6 6AW		
TEL: 020 7586 0886		
CAD FILE - 1506drawings\42		
DRAWN		SCALE
RFDS		1:10 @A3 / 1:5 @A1
DATE		21/11/16
REV		
1506/142		