



1 DO NOT SCALE FROM DRAWING. USE GIVEN DIMENSIONS ONLY.
 2 ALL DIMENSIONS ARE TO FACE UNLESS SPECIFIED OTHERWISE.
 3 REPORT ANY DISCREPANCIES TO THE ARCHITECT IMMEDIATELY.
 4 COPYRIGHT AND DESIGN RIGHTS RESERVED BY BARSKI DEVELOPMENTS LTD.
 5 THE COPYRIGHT IN THIS DRAWING AND ITS CONTENTS IS RESERVED BY BARSKI DEVELOPMENTS LTD.

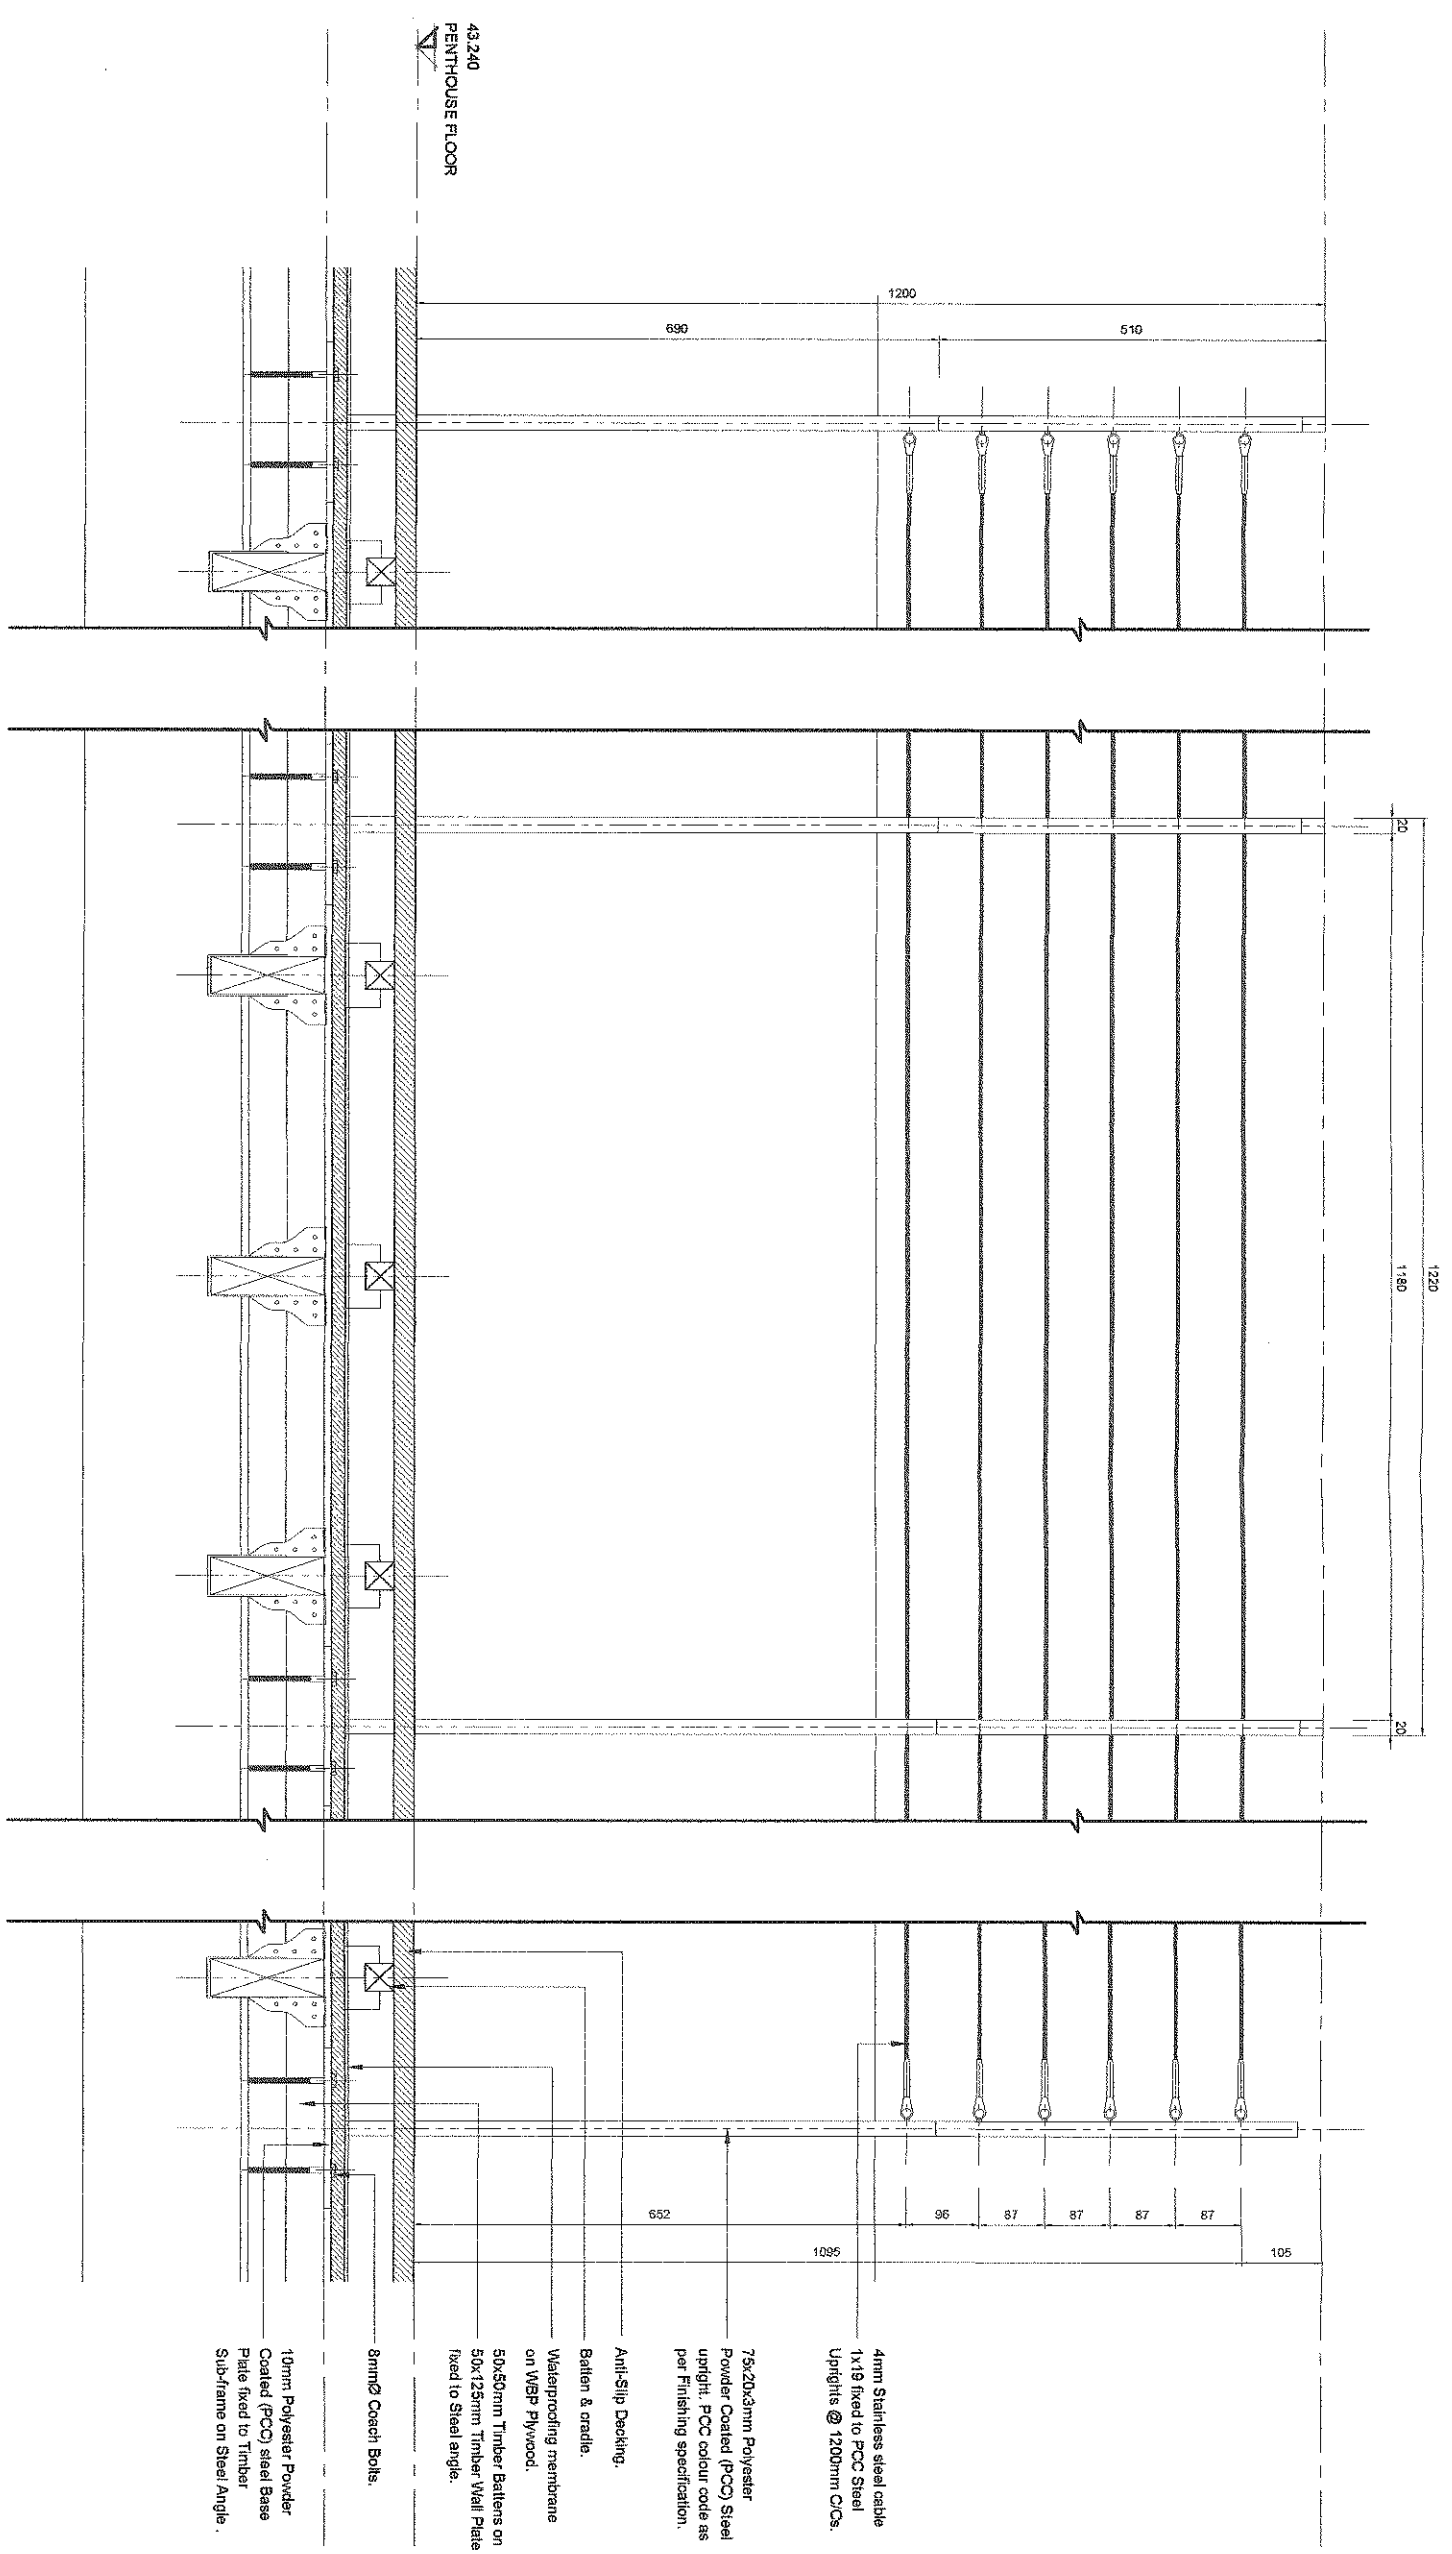

- 4mm Stainless steel cable
- 1x19 fixed to PCC Steel Uprights @ 1200mm C/Cs.
- 75x20x3mm Polyester Powder Coated (POC) Steel upright. POC colour code as per finishing specification.
- Anti-Slip Decking.
- Balustrade & orndie.
- Waterproofing membrane on WBP Plywood.
- 50x50mm Timber Balustrade on 50x125mm Timber Wall Plate fixed to Steel angle.
- 8mm/2 Coach Bolts.
- 10mm Polyester Powder Coated (POC) steel Base Plate fixed to Timber Sub-frame on Steel Angle.

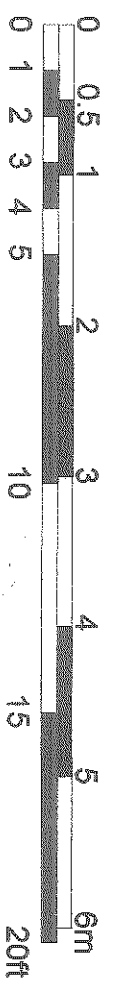

CLIENT Devonshire Development Ltd	
PROJECT TITLE MUSEUM HOUSE 23/28 MUSEUM STREET LONDON WC1A 1JT	
DRAWING TITLE PENTHOUSE BALCONY BALUSTRADE - ELEVATION	
DRAWN RFD/S	
SCALE 1:10 @A3 / 1:5 @A1	
DATE 21/11/16	
CAD FILE - 1506drawings139	
BARSKI DEVELOPMENTS LTD UNIT 7 COVA STREET, 187 WALTER ROAD, TRURO, CORNWALL, TR26 3AA 01872 563454	

1506/139