



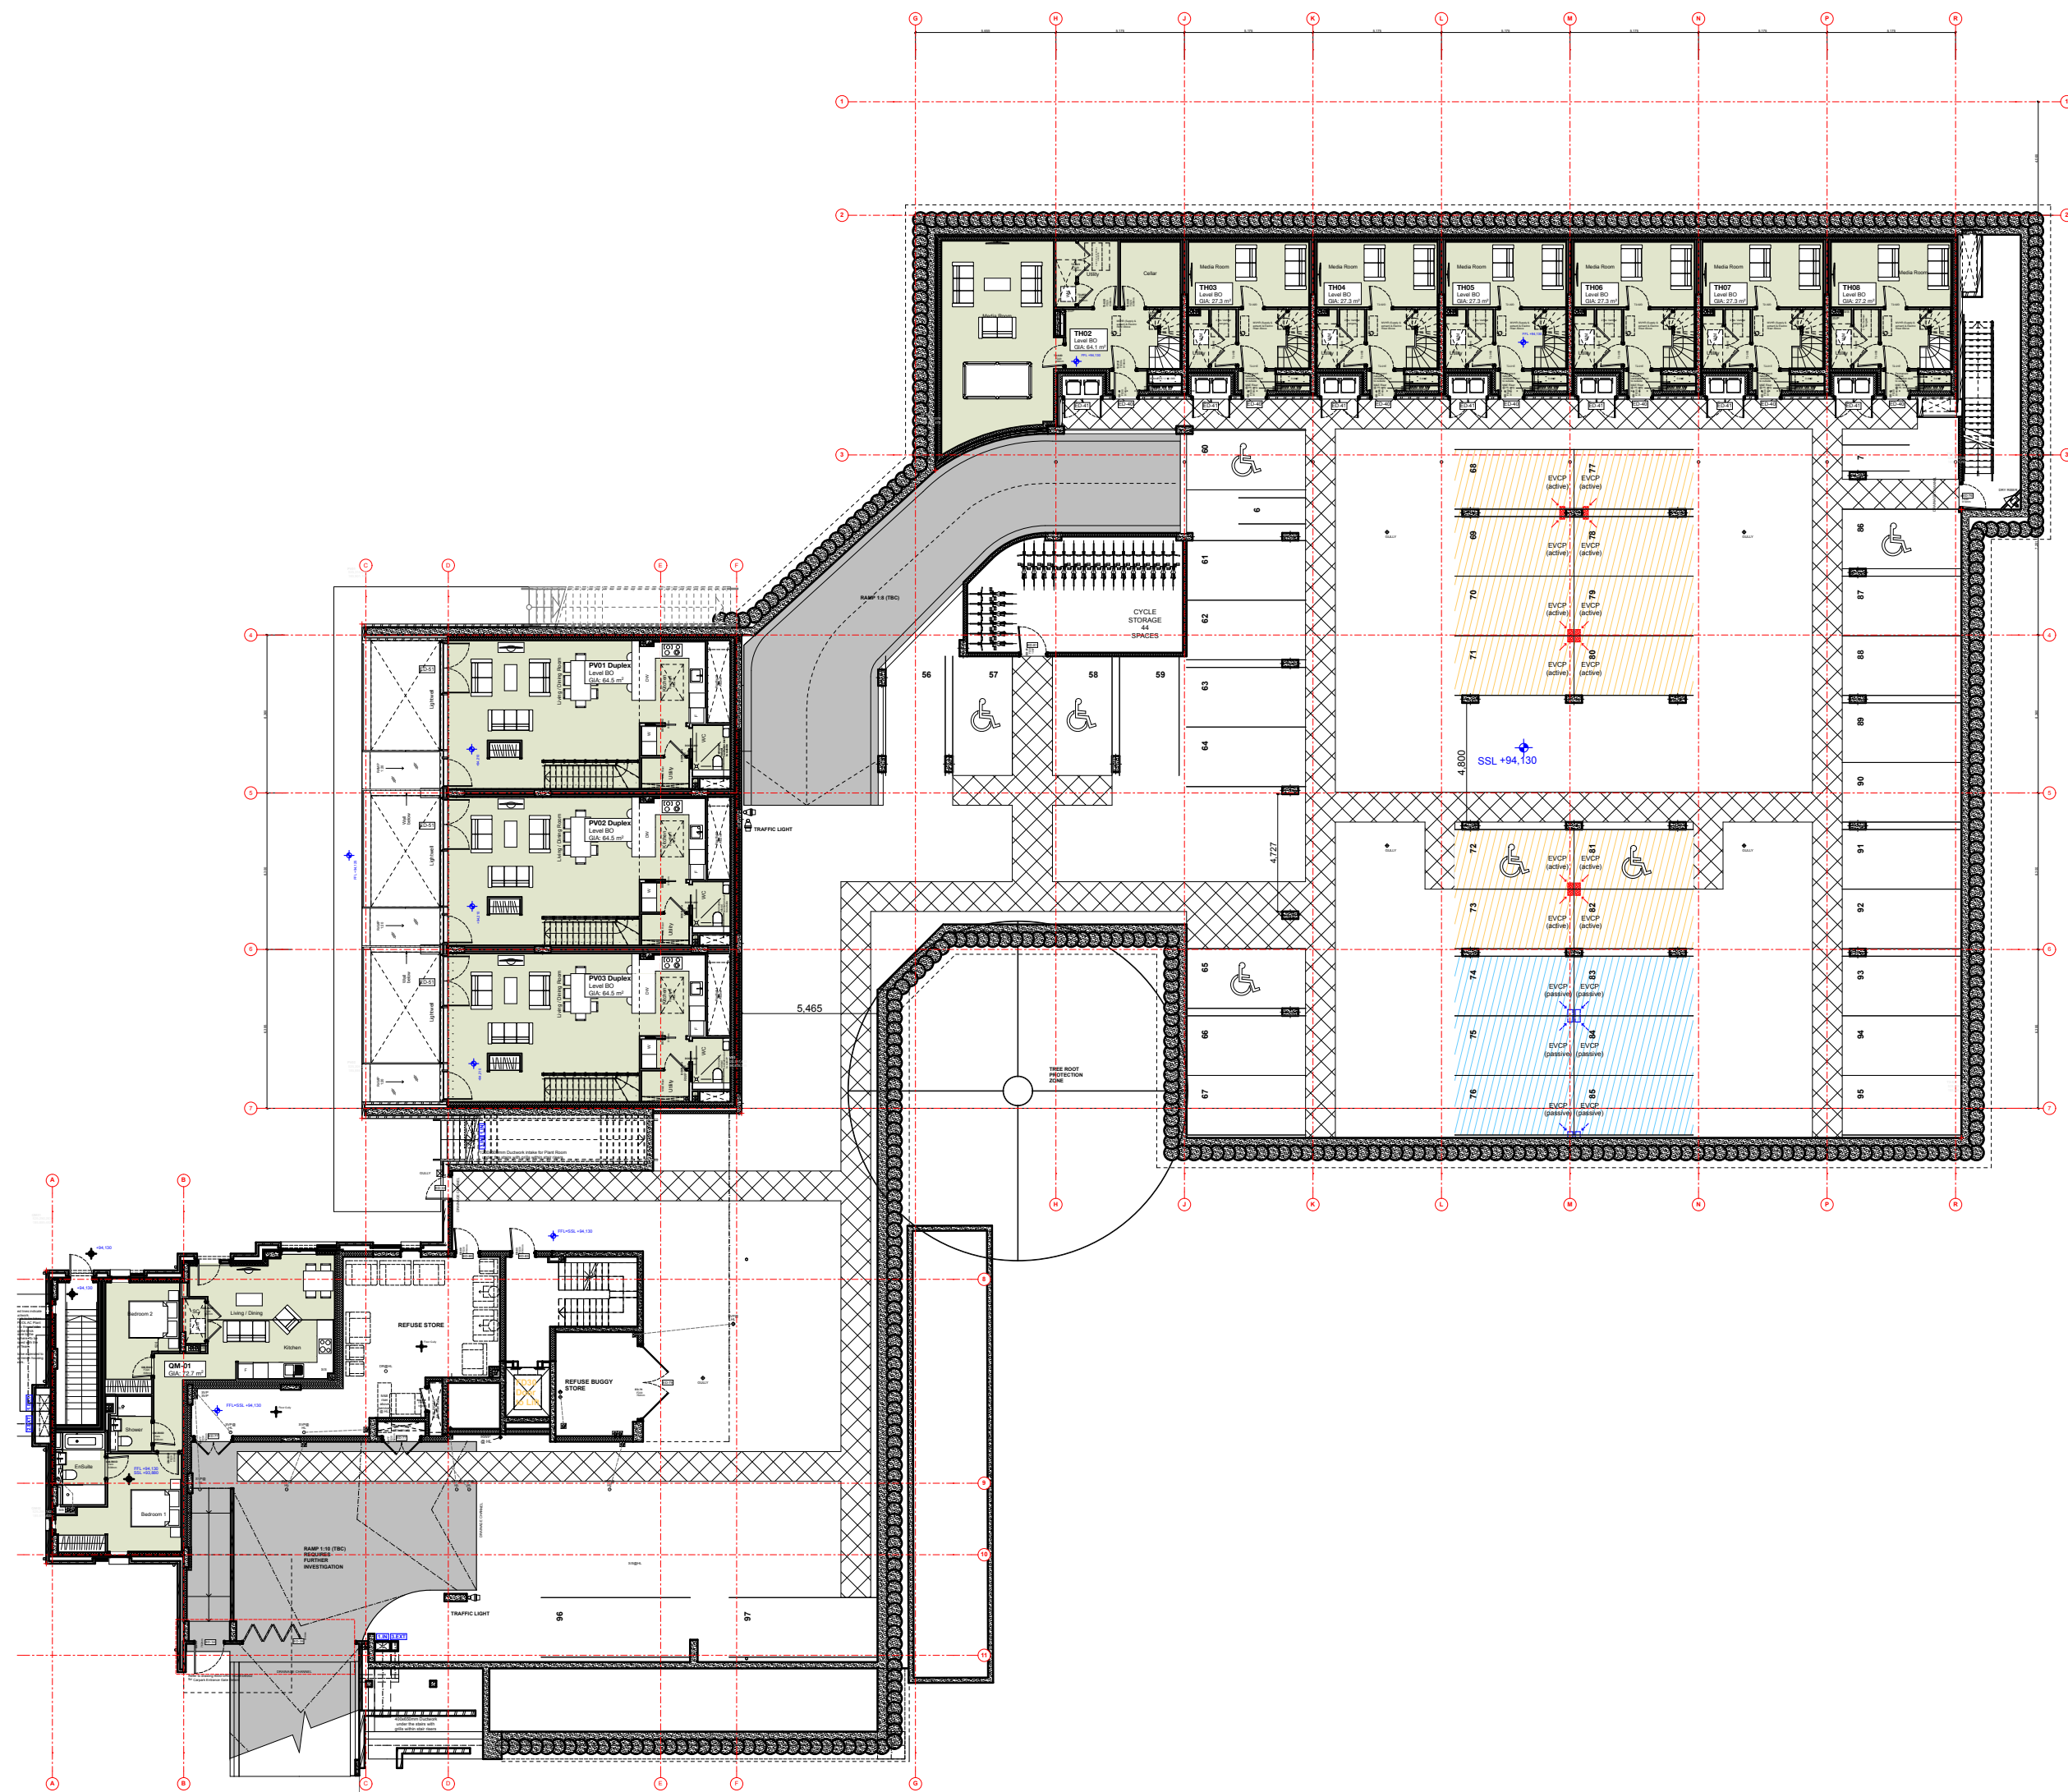


Proposed Basement Level

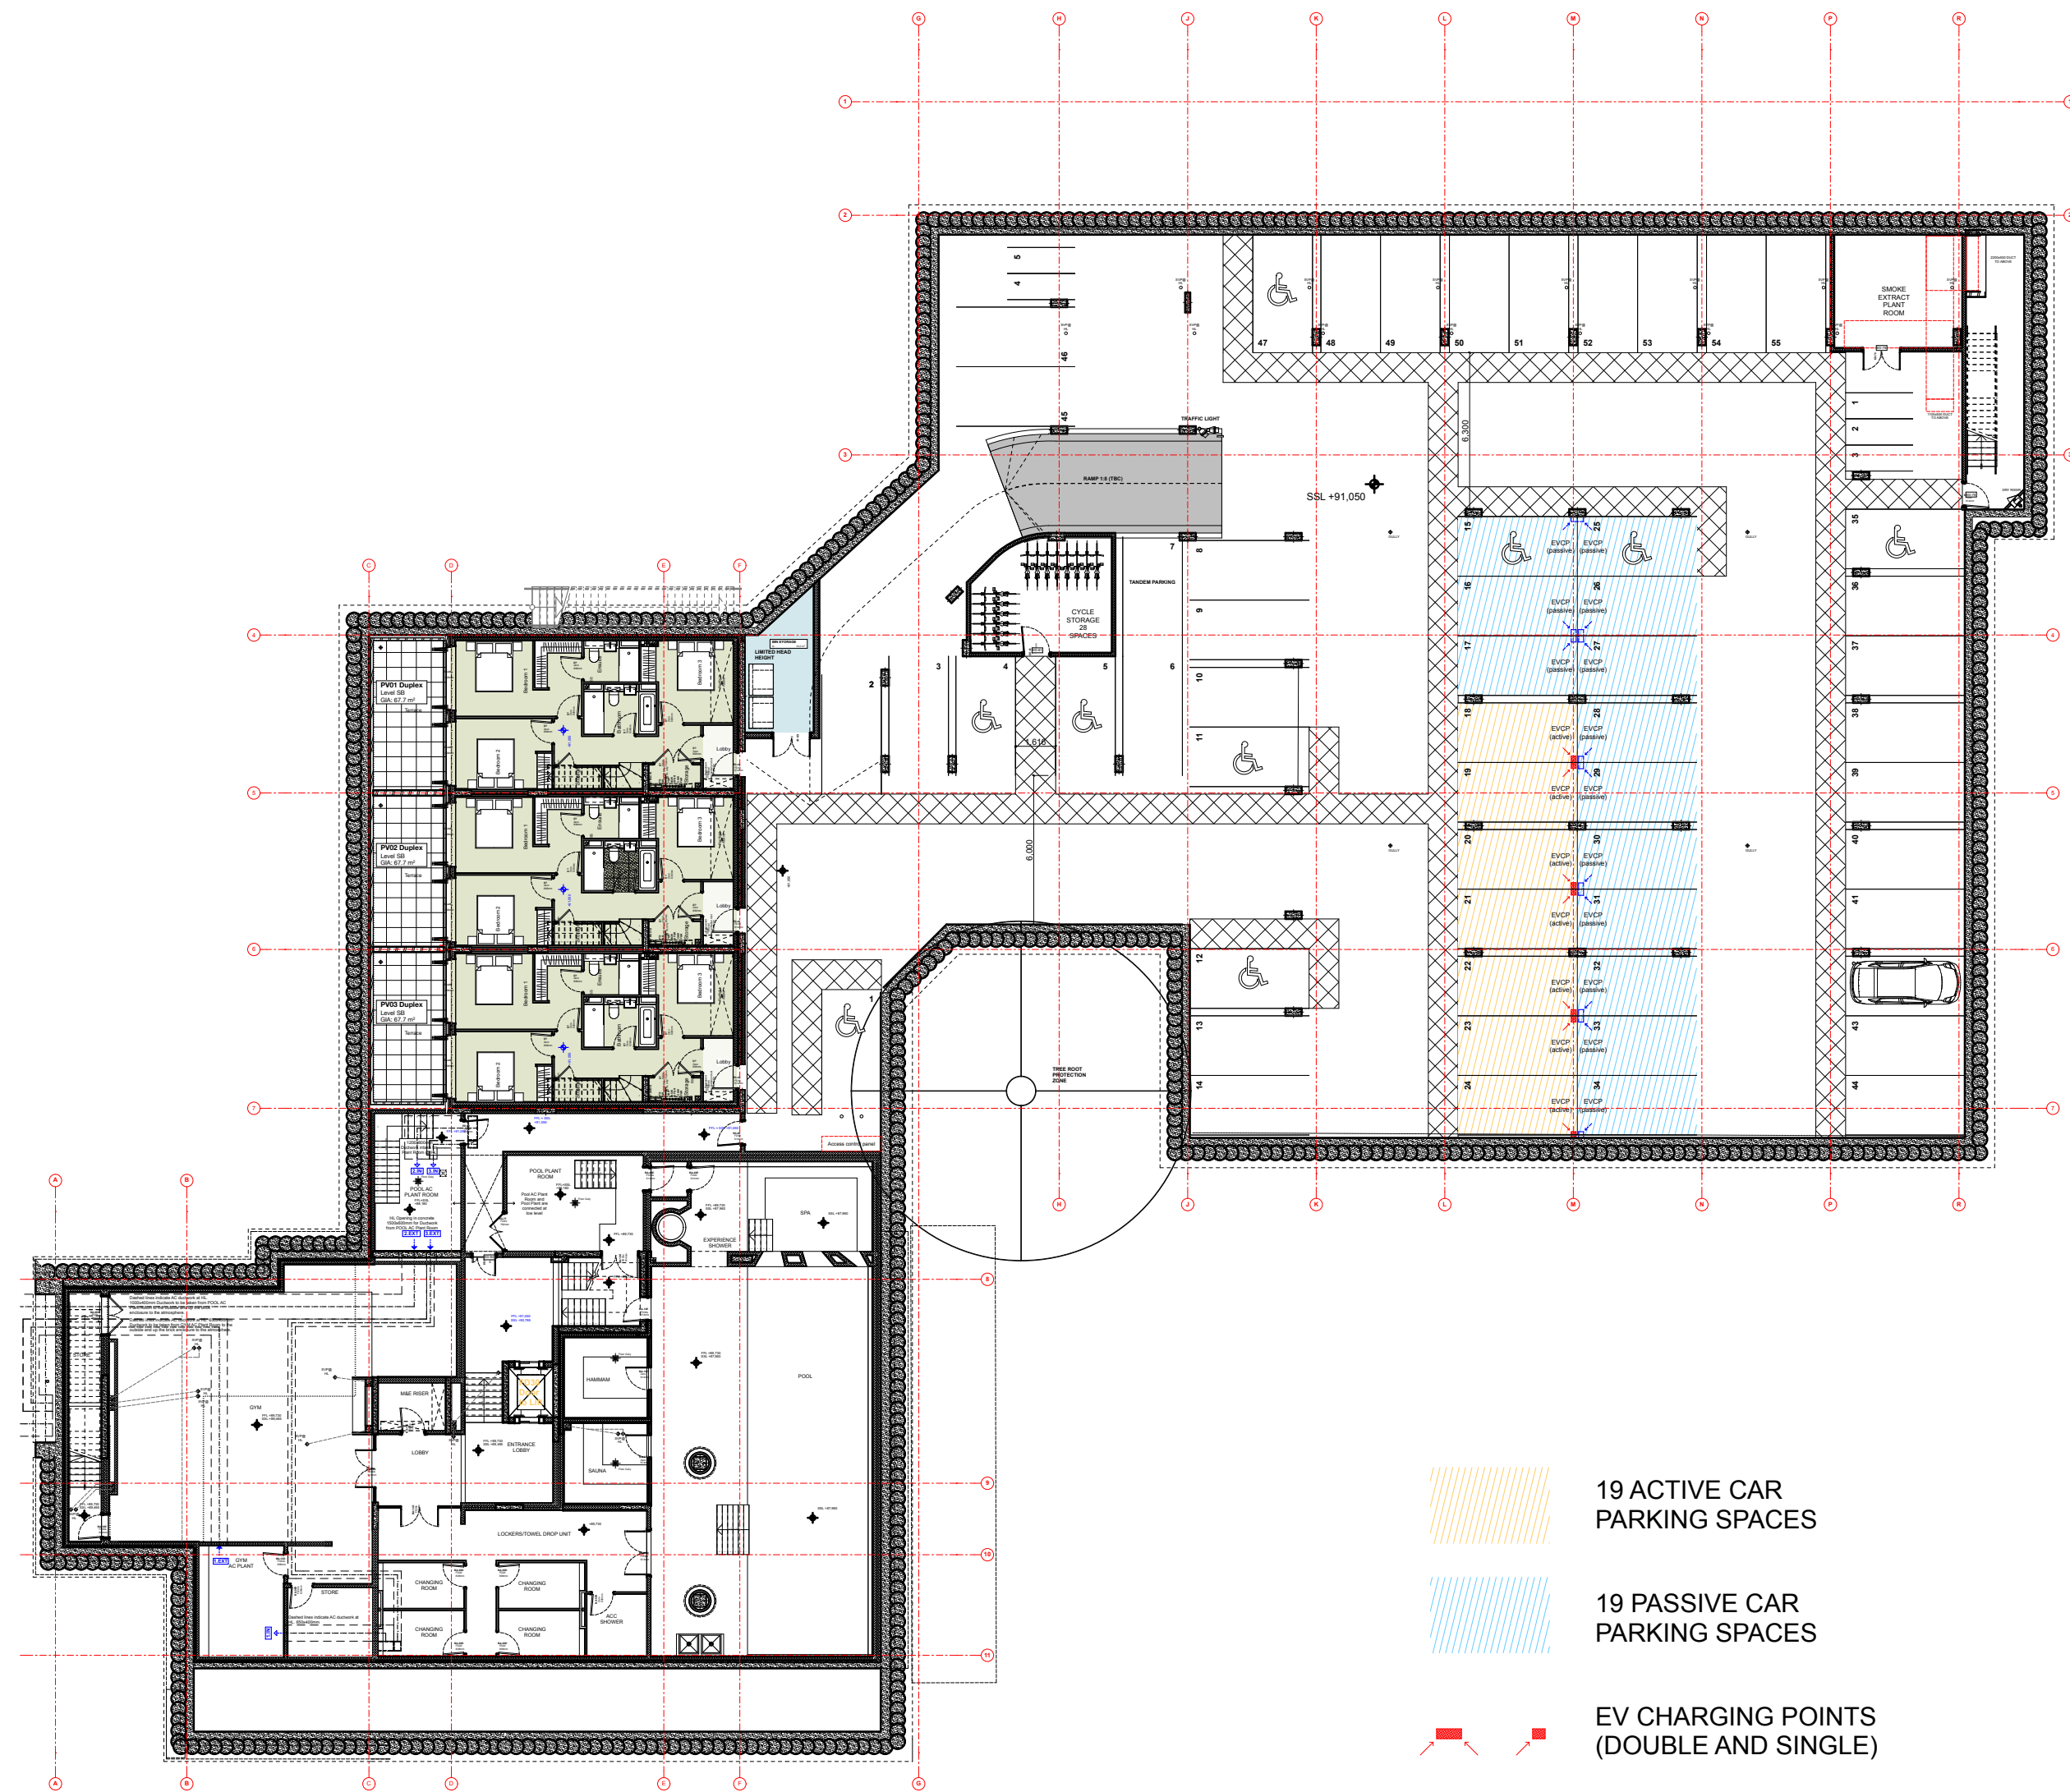

Proposed Sub-Basement Level

- 19 ACTIVE CAR PARKING SPACES
- 19 PASSIVE CAR PARKING SPACES
- EV CHARGING POINTS (DOUBLE AND SINGLE)
- PROVISION FOR EV CHARGING POINTS (DOUBLE AND SINGLE)

0 10 50 100mm
DIMENSION AT ORIGINAL SHEET SIZE
Contractors must check all dimensions on site. Only figured dimensions are to be worked from.
Discrepancies must be reported to the Architect before proceeding. © This drawing is Copyright

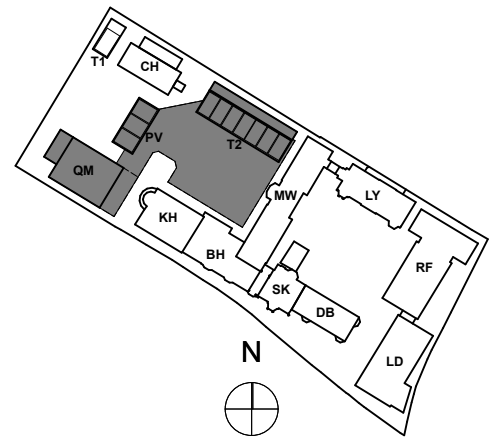

KEY PLAN

PLANNING

REVISION	DRN	CHKD	DATE
1 First Issue	FC	TW	23/10/2016
A Issued following comments	FC	TW	09/01/2017
B Charging points shown	FC	TW	12/01/2017

A&Q
PARTNERSHIP

CLIENT
MOUNT ANVIL LTD



PROJECT
KIDDERPORE AVENUE

DRAWING
Carpark
Level BO and SB Vehicle Charging Points
Drawing

SCALE 1:250 @ A1 DATE
January 2017

DRAWING No. 15 230
9000-DRG-03ZZ-AL900
DRAWN BY KIC
REV B

A & Q PARTNERSHIP (LONDON) LTD
THE LUX BUILDING, 2-4 HOXTON SQUARE, LONDON N1 6NU
Tel: 020 7613 2244 Fax: 020 7613 2642 Email: london@aqp.co.uk
ARCHITECTURE DESIGN MASTERPLANNING INTERIORS