

Do not scale from this drawing
All dimensions to be checked on site

Notes:

Amendments:

Rev A: Camera relocated elevation 4. 2016-12-05

Drawing type:

Client:

L. B. CAMDEN

Project:

Oakshott Court
Kings Cross

Title:

Existing & Proposed
Elevations 3 & 4

Scale: 1:200 @ A3 Date: 16/02/2016

Drawn: DL Checked: SB


Drg.no: 6019-P(0)004

Rev: A

Heritage Surveys Ltd.


Heritage Surveys Limited
Unit 11H, Carlton Road
South Croydon
Surrey
CR2 0BS
www.heritage-surveys.com

Existing Elevations

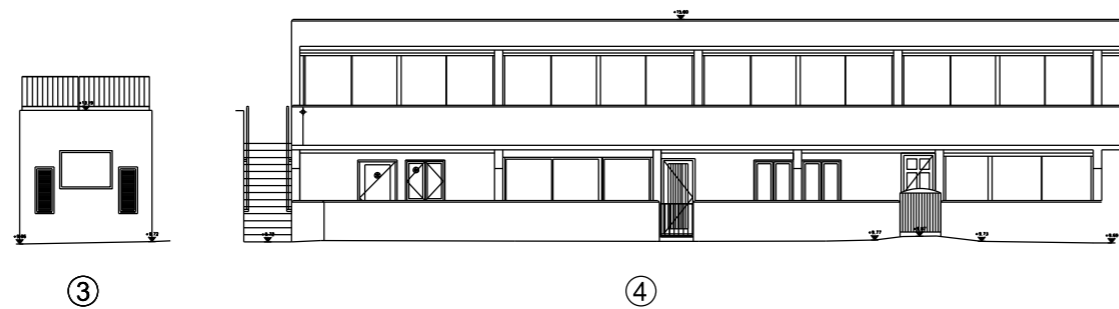

PART ELEVATION 22-27 & 37-46 (CONS.)
ELEVATION
3 & 4

Proposed Elevations

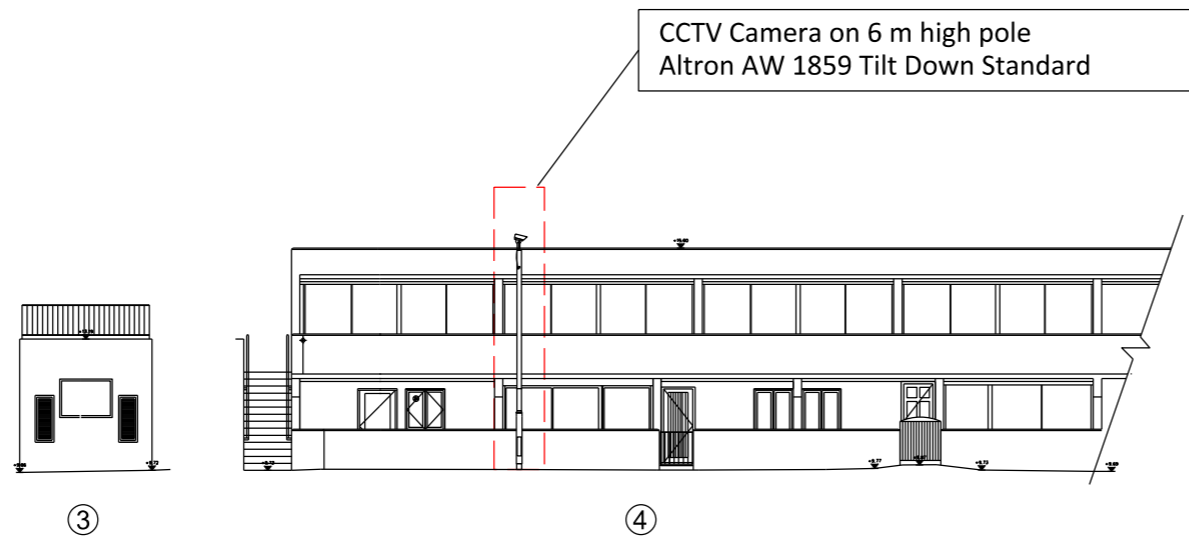

PART ELEVATION 22-27 & 37-46 (CONS.)
ELEVATION
3 & 4

10.000M



Existing and Proposed Elevations 3 & 4

1 : 200 @ A3