



Gate Plan

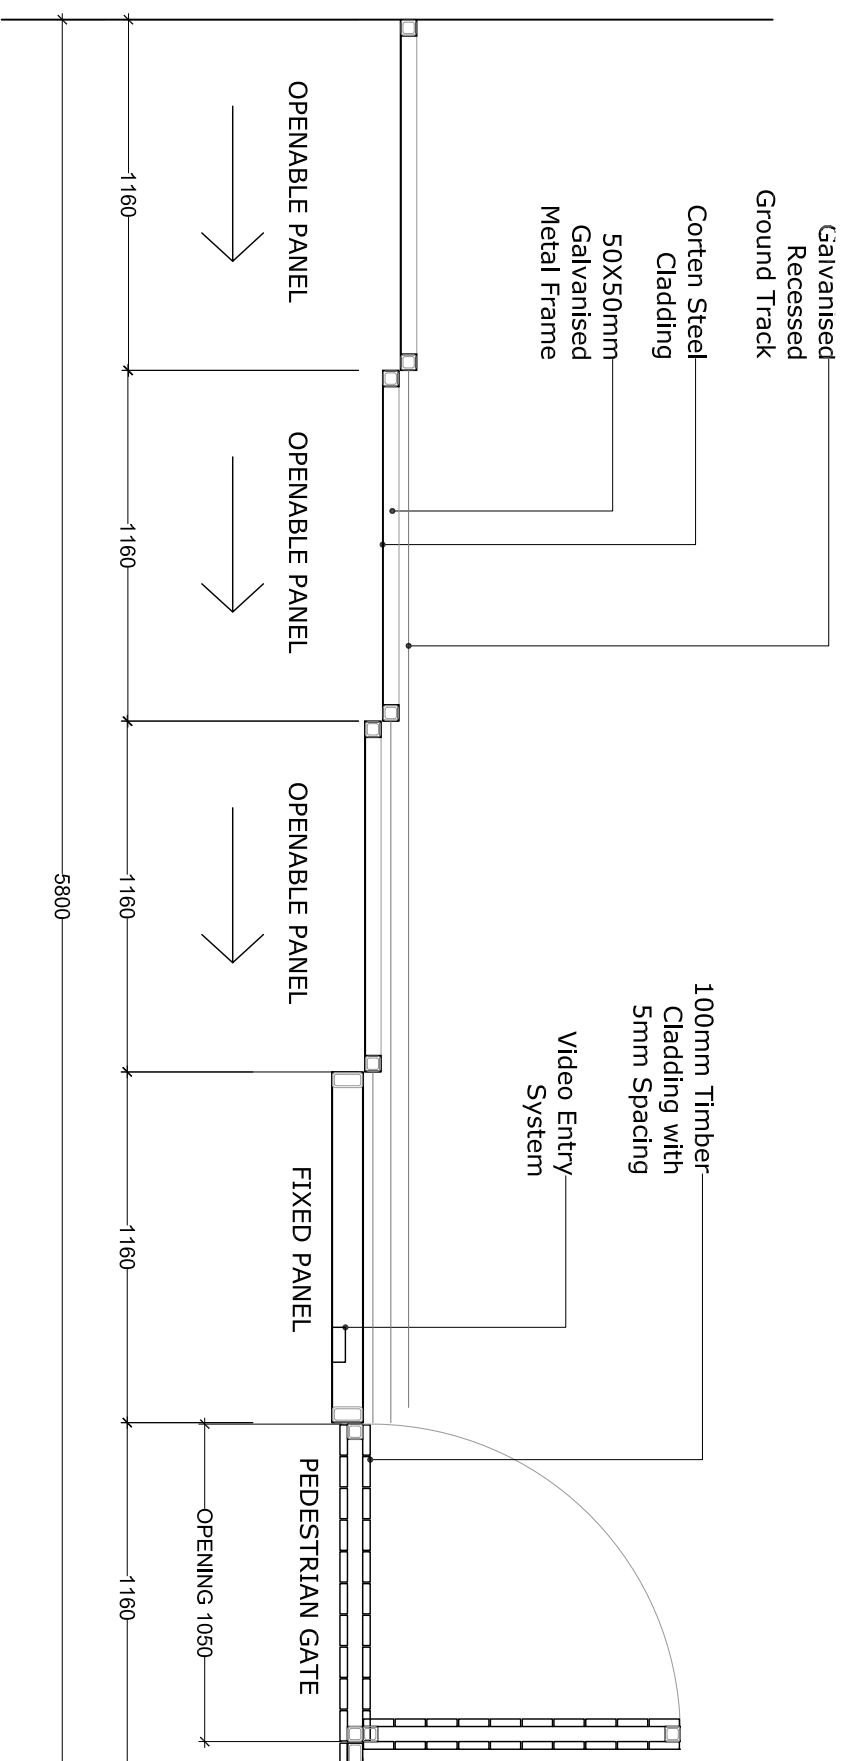

Gate Elevation

Sections A-A and B-B

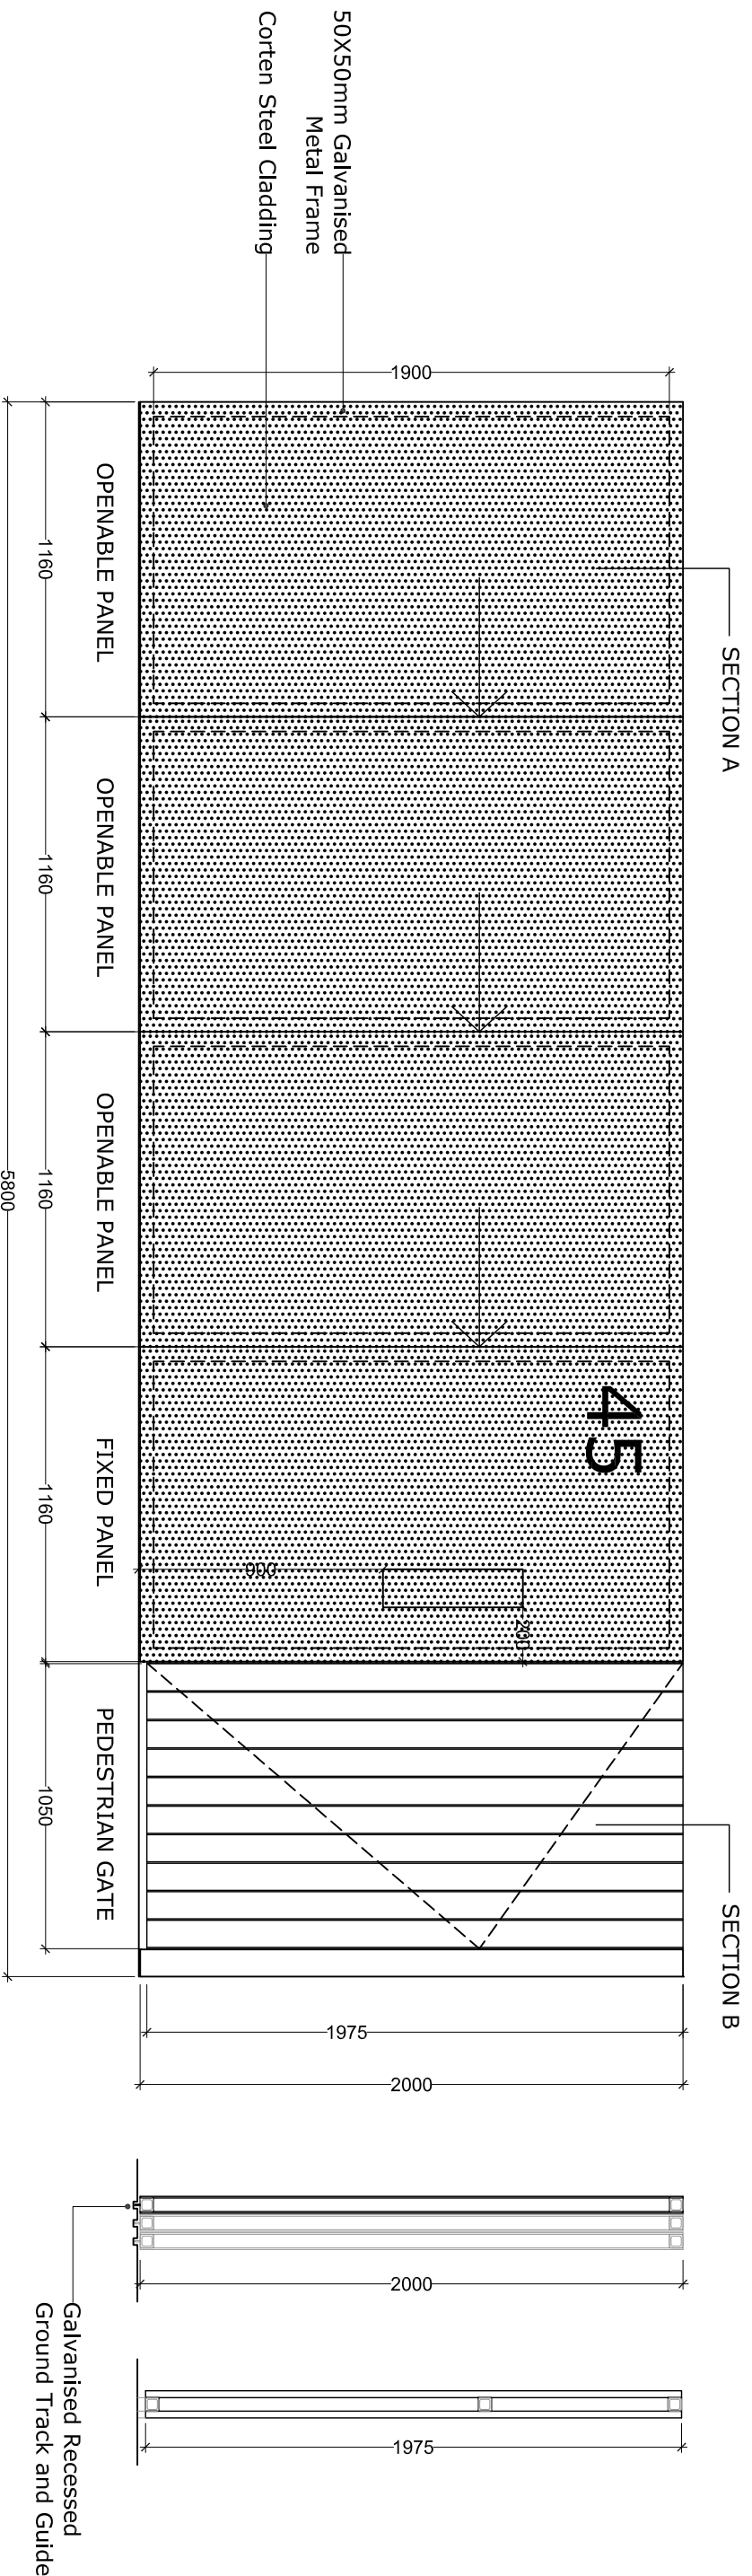

Rev. Description Date By

P1 Issued for Information 09/01/17 CK

P2 Revised Information for Planning 20/09/17 CK

Notes:

- Drawing is for Design Intent
- Gate to be an electric telescopic gate with 3 opening panels as per the drawing above.
- Intercom/Video Entry for pedestrian gate and vehicle gate as well as for control.
- Gate to be manufactured to produce factory drawings for discussion/approval.

Klyas Smith 2017
Do not reproduce without permission of the owner
This drawing has been produced for WSC Ltd and is not intended for use by any other person or for any other purpose.
Original Drawing IS AI.

Tender

Entrance Gate - Closed

Drawn by: CK
Reviewed by: ES
Project No: 1602

45 Holmes Road
GHR Construction

1 : 25 (A3)
(36)900 / P2

LYNAS SMITH