



# Gate Plan

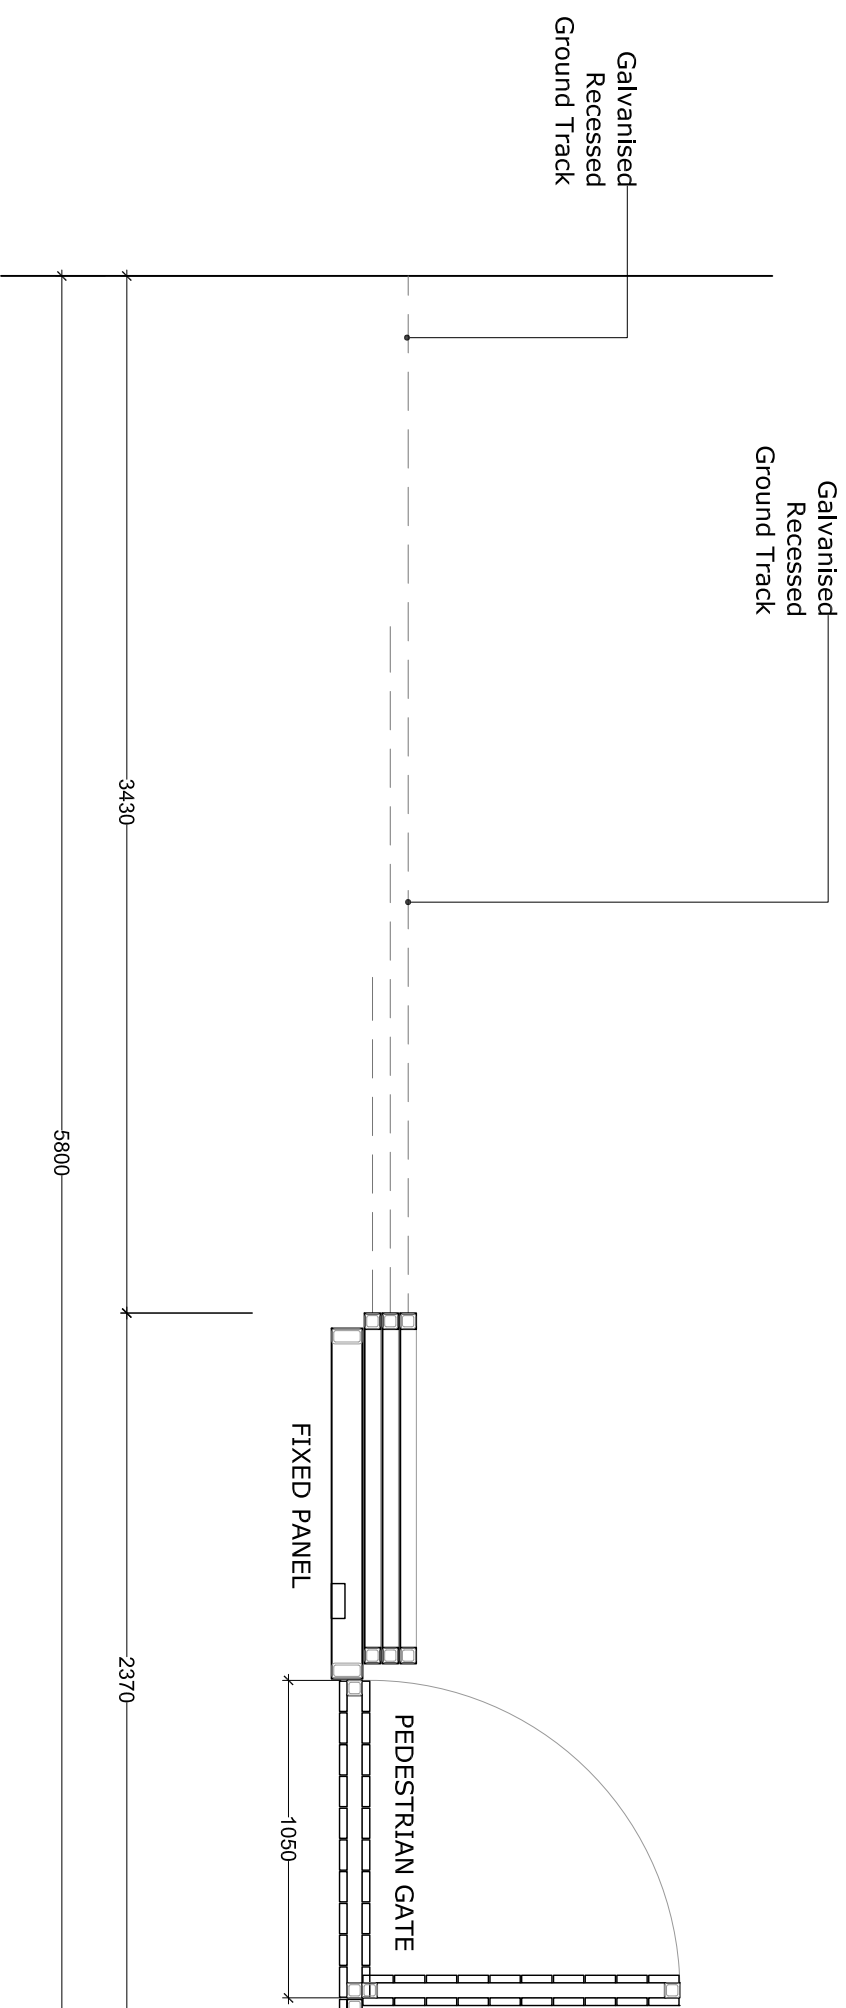

# Gate Elevation

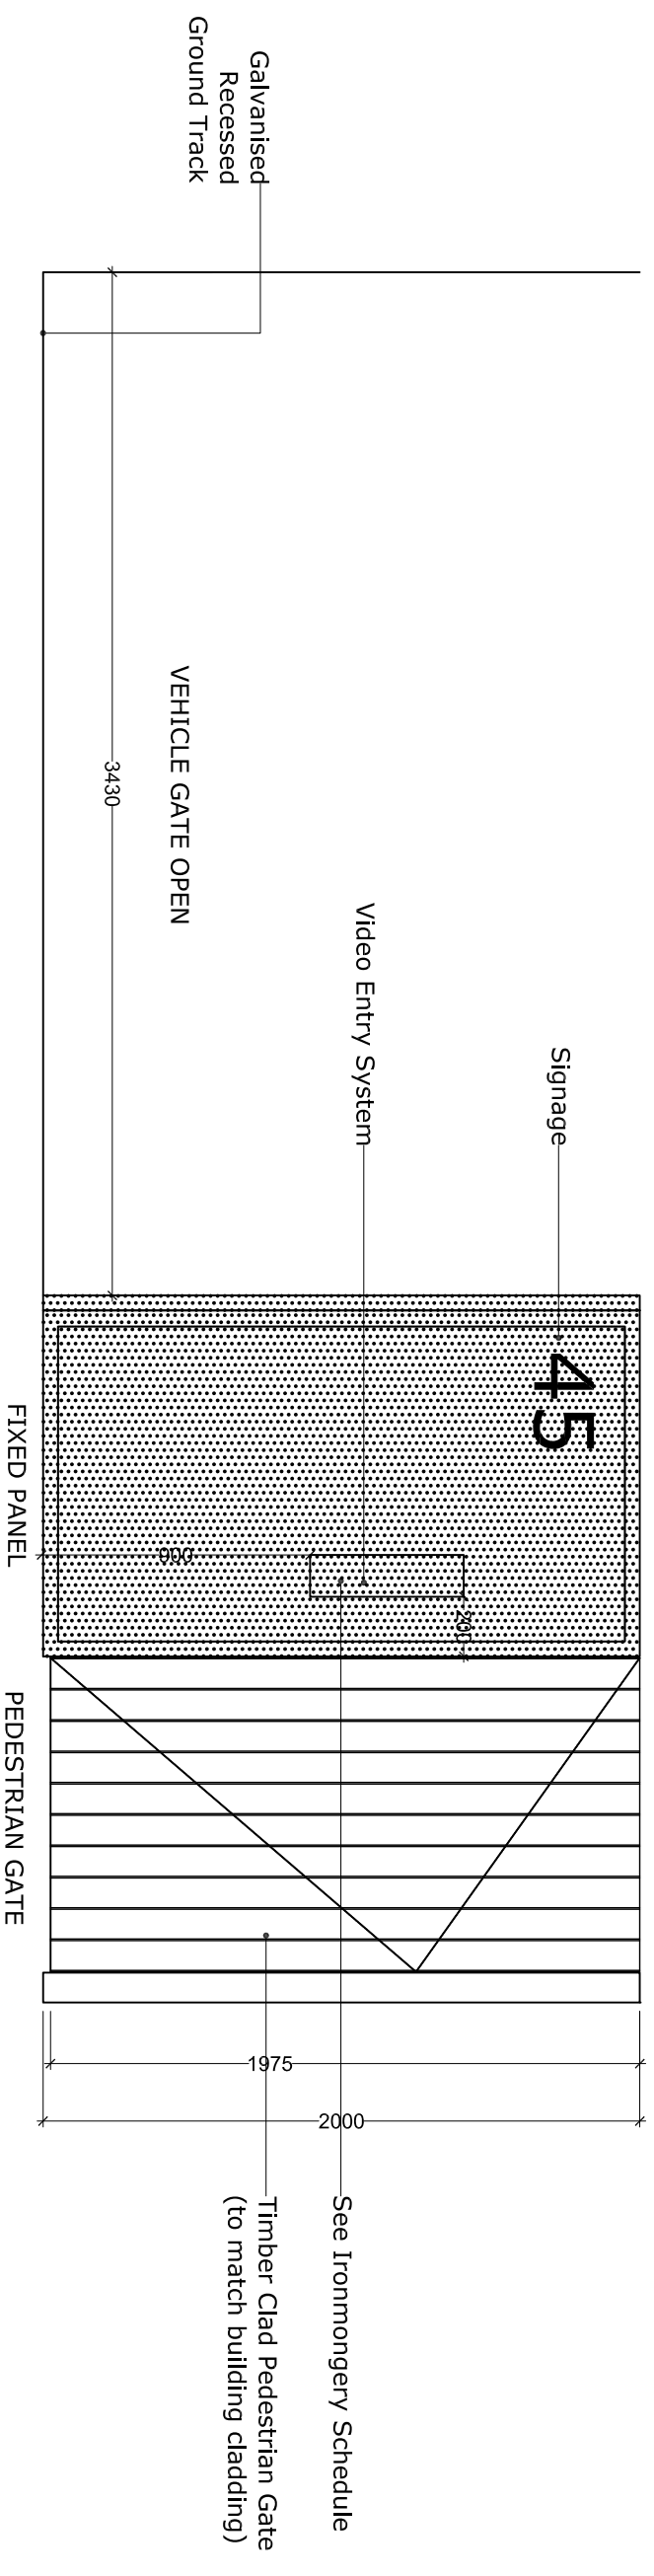

Rev.	Description	Date	By
P1	Issued for Information	09/01/17	CK
P2	Revised Information for planning	12/04/17	CK

### NOTES:

- Drawing is for Design Intent
- Gate to be an electric telescopic gate with 3 opening panels as per the drawing above.
- Intercom/Video Entry for pedestrian gate and vehicle gate as well as top panel.
- See Manufacturer's drawings for discussion/approval.

Klyas Smith 2017  
Do not reproduce without permission of the owner  
This drawing had been produced for WSC Ltd and is not intended for use by any other person or for any other purpose.  
Original drawing is A1.

Tender

Entrance Gate - Open

45 Holmes Road

GHR Construction

Drawn by: CK

Reviewed by: KS

Project No: 1602

1 : 25 @A  
(36)901 / P2

**LYNAS  
SMITH**