


NOTE:
FFLs are subjected to alterations.

0 10 30 100mm
DIMENSION AT ORIGINAL SHEET SIZE
Contractors must check all dimensions on site. Only figured dimensions are to be worked from. Discrepancies must be reported to the Architect before proceeding. © This drawing is Copyright

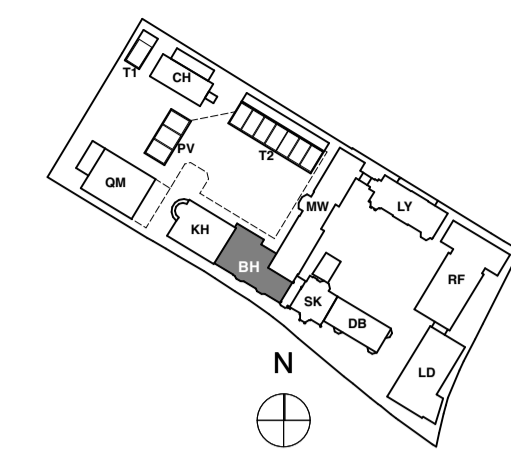


KEY PLAN
NOTE:
ALL INFORMATION SHOWN ON THIS DRAWINGS IS SUBJECT TO DESIGN DEVELOPMENT



FOR TENDER

REVISION	DRN	CHKD	DATE
P1	FC	TW	11/12/15
P2	FC	TW	18/03/2016
P3	TW	TW	01/04/2016
P4	K/C	TW	23/05/2016
T1	K/C	TW	02/08/2016
T2	K/C/GC	TW	21/11/2016

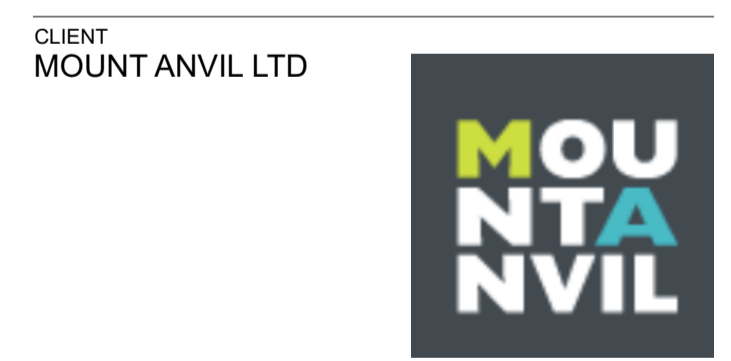

CLIENT
MOUNT ANVIL LTD

PROJECT
KIDDERPORE AVENUE

DRAWING
Bay House
Level UG Proposed GA Plan

SCALE 1:50 @ A1 DATE November 2016

DRAWING No. 15 230 DRAWN BY FC
9000-DRG-03BH-UG010 REV T2

A & Q PARTNERSHIP (LONDON) LTD
THE LUX BUILDING, 2-4 HOXTON SQUARE, LONDON N1 6 NU
Tel: 020 7613 2244 Fax: 020 7613 2642 Email: london@aqp.co.uk
ARCHITECTURE DESIGN MASTERPLANNING INTERIORS