



Typical Door Elevation 1:50

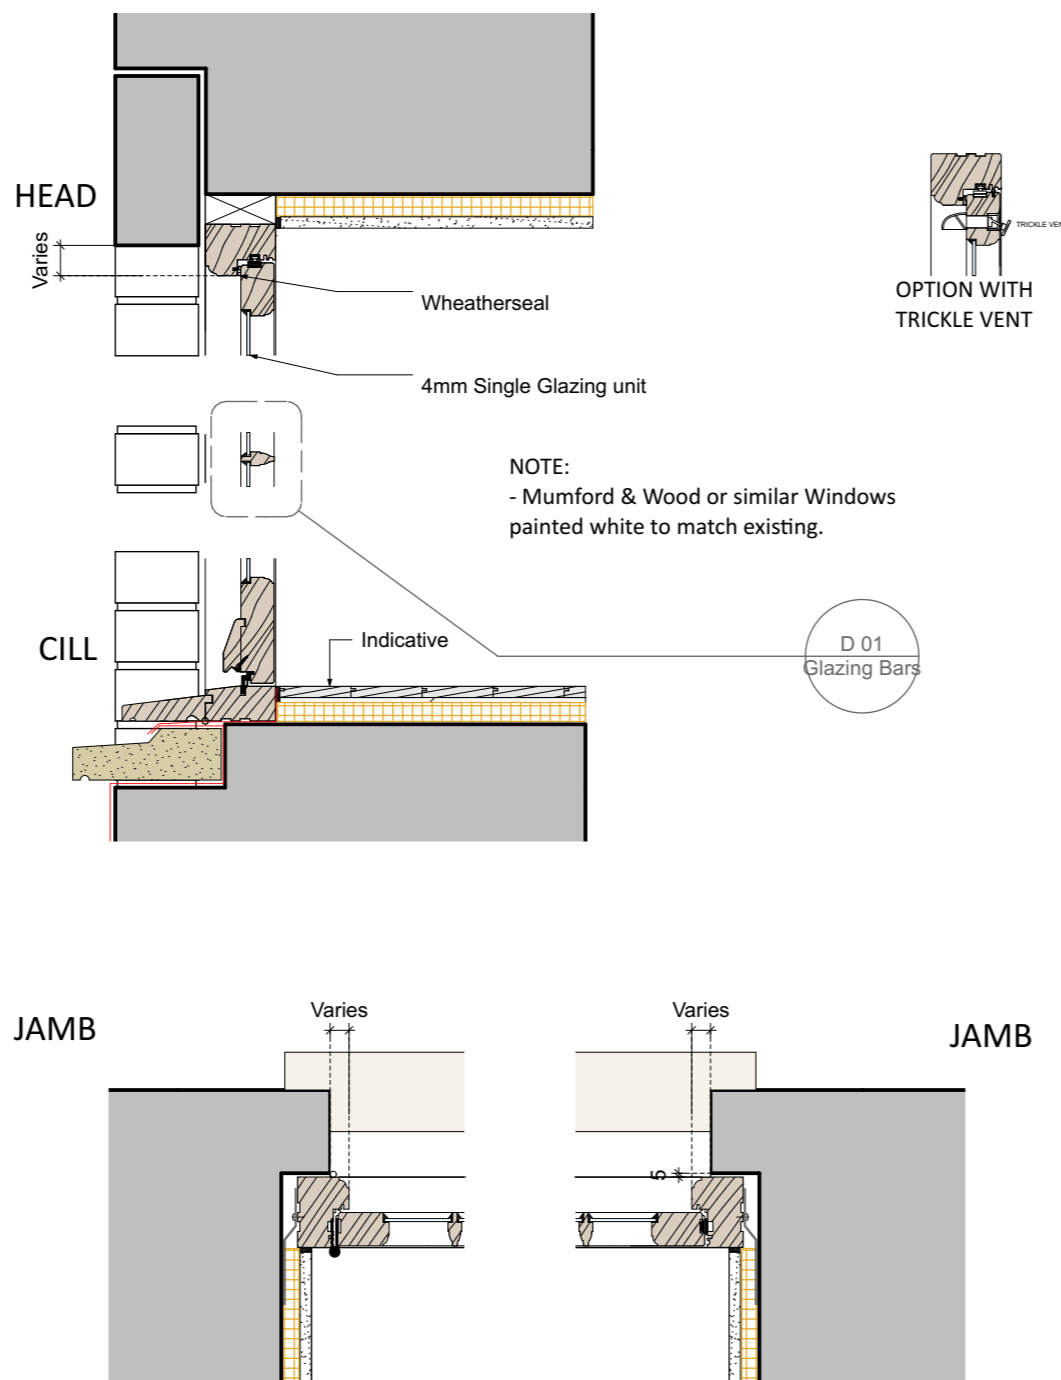


TYPICAL CONSERVATION DOORSET. HEAD, CILL & JAMB DETAIL 1:10

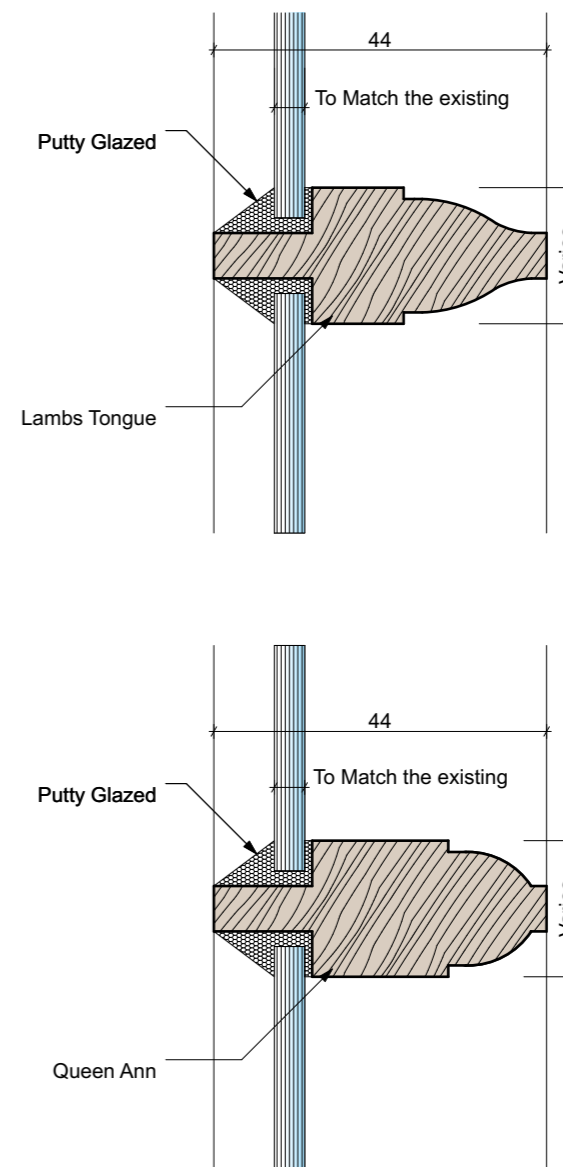

D01 - Glazing Bars - Type to suit existing Heritage Building 1:1

10 25 50mm  
DIMENSION AT ORIGINAL SHEET SIZE  
Contractors must check all dimensions on site. Only figured dimensions are to be worked from. Discrepancies must be reported to the Architect before proceeding. © This drawing is Copyright

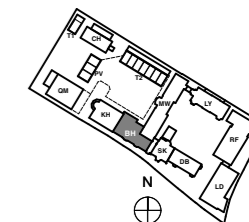

KEY PLAN

NOTE:  
ALL INFORMATION SHOWN ON THIS DRAWINGS IS SUBJECT TO DESIGN DEVELOPMENT

PLANNING

REVISION	DRN	CHKD	DATE
First Issue	GC	KC	29/07/2016

**A&Q**  
PARTNERSHIP

CLIENT  
MOUNT ANVIL LTD



PROJECT  
KIDDERPORE AVENUE

DRAWING  
Generally Applicable  
Typical New Timber Door Detail

SCALE 1:10, 1:50, 1:1 @ A3 DATE  
July 2016

DRAWING No. 15 230  
9000-DRG-00GN- DE020  
DRAWN BY GC  
REV

A & Q PARTNERSHIP (LONDON) LTD  
THE LUX BUILDING, 2-4 HOXTON SQUARE, LONDON N1 6 NU  
Tel: 020 7613 2244 Fax: 020 7613 2642 Email: london@aqp.co.uk  
ARCHITECTURE DESIGN MASTERPLANNING INTERIORS