


TEMPORARY PLASTIC HOARDING BANNER IN-PLACE THROUGHOUT PERIOD OF WORKS, TO BE COMPLETE END OF JANUARY 2017.

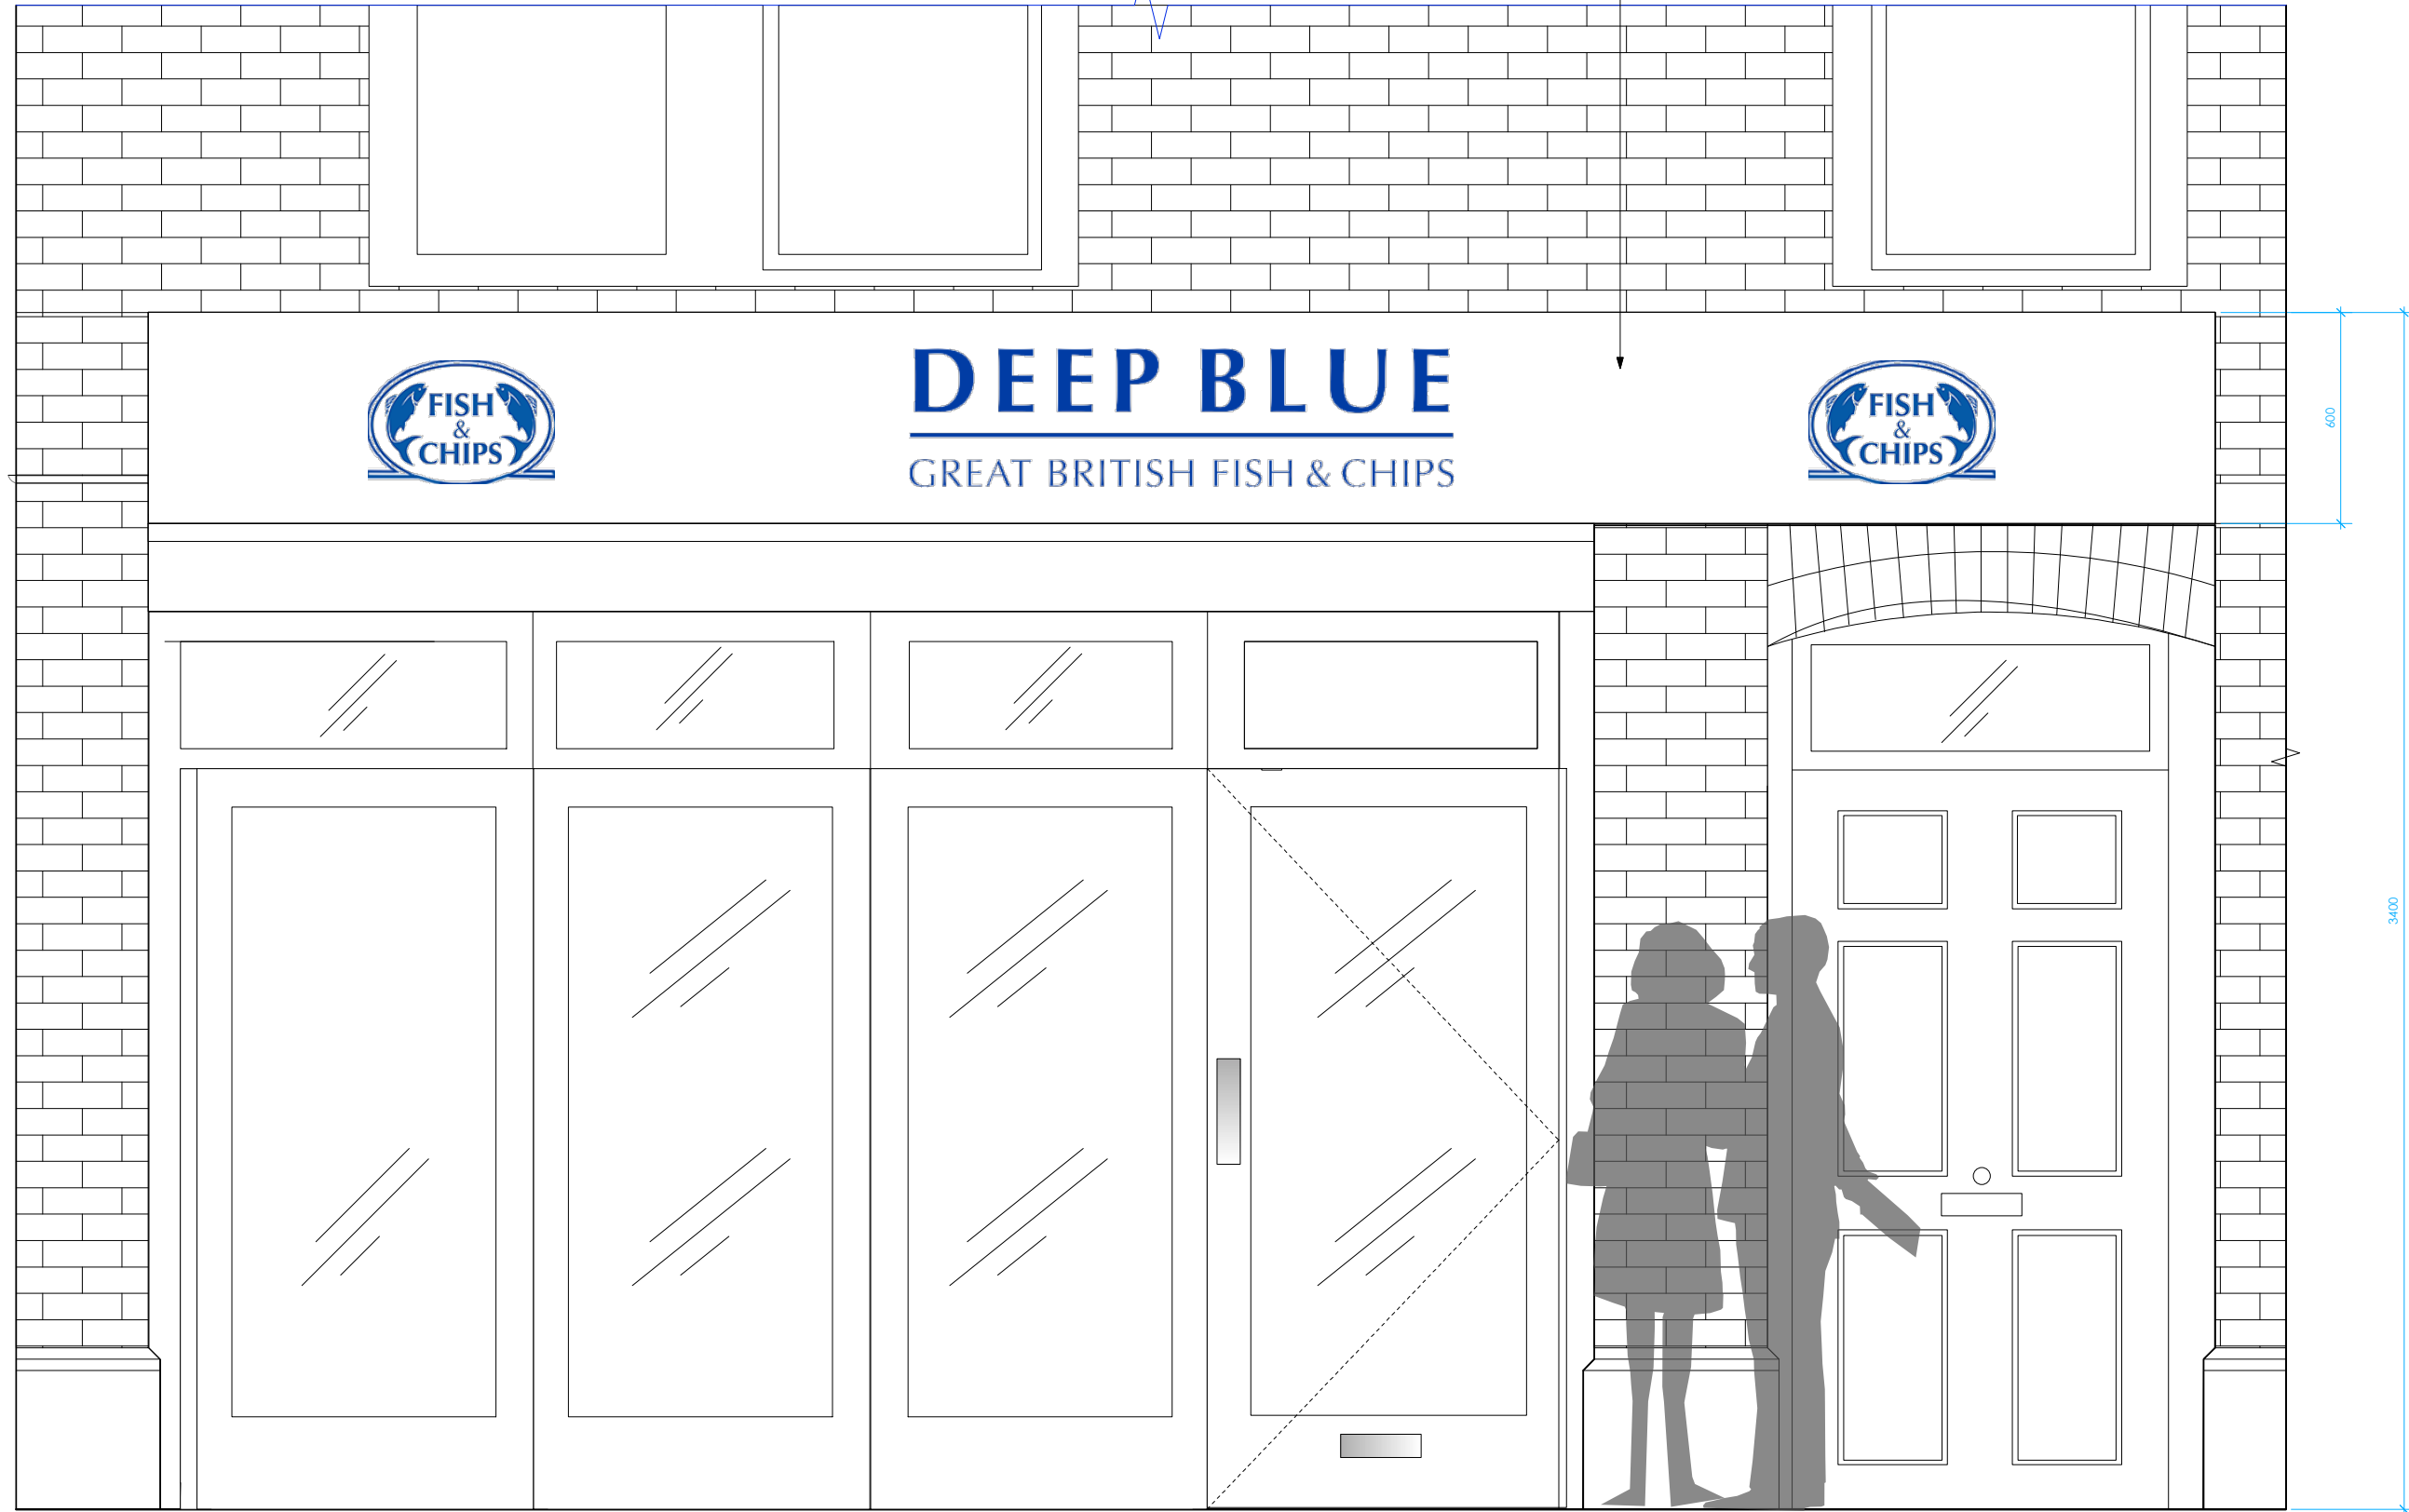

3 Shopfront as Proposed
Scale: 1:10

DO NOT SCALE FROM THIS DRAWING
ALL DIMENSIONS TO BE CHECKED ON SITE

NOTES

REVISIONS

⋮

STATUS

FOR APPROVAL

DOVER
DESIGN

WWW.DOVERDESIGN.COM
TEL : +44 (0)207 272 9414
CREATING EFFECTIVE DESIGN

CLIENT

DEEP BLUE

JOB TITLE

DEEP BLUE
106 FLEET ROAD
HAMPSTEAD, NW3 2QX

DRAWING TITLE

HOARDING AS PROPOSED

SCALE

1:10 @ A1
1:20 @ A3

DRAWN BY

LF

DRAWING NUMBER

07.006.111

DATE

OCT 2016

CHECKED BY

-

REV.

-