


GARDEN ELEVATION

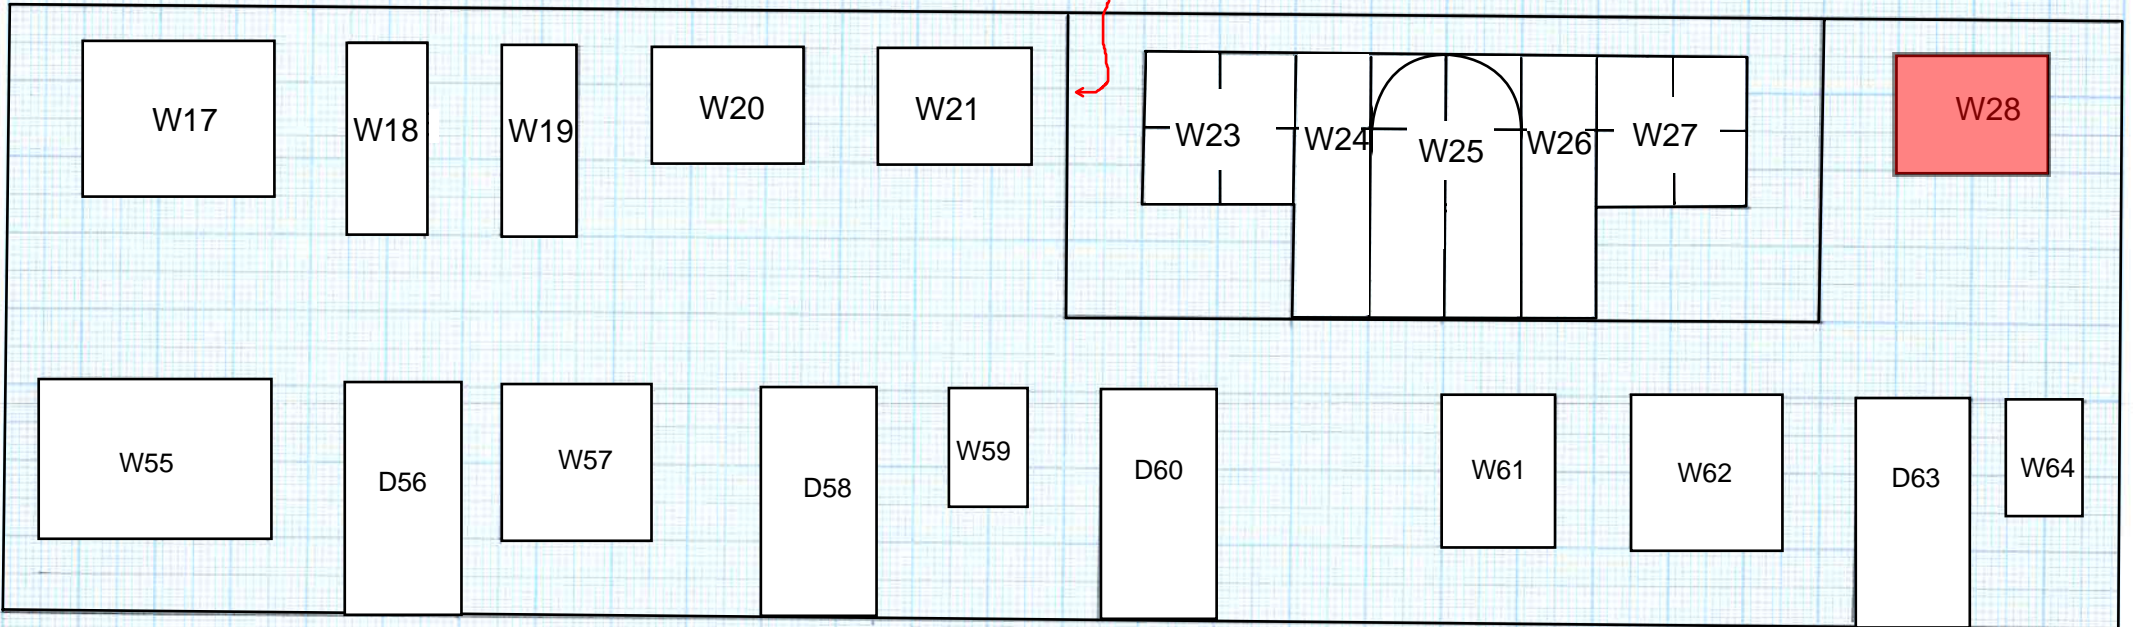


= WINDOWS BEING REPLACED




DRIVEWAY




= WINDOWS BEING REPLACED

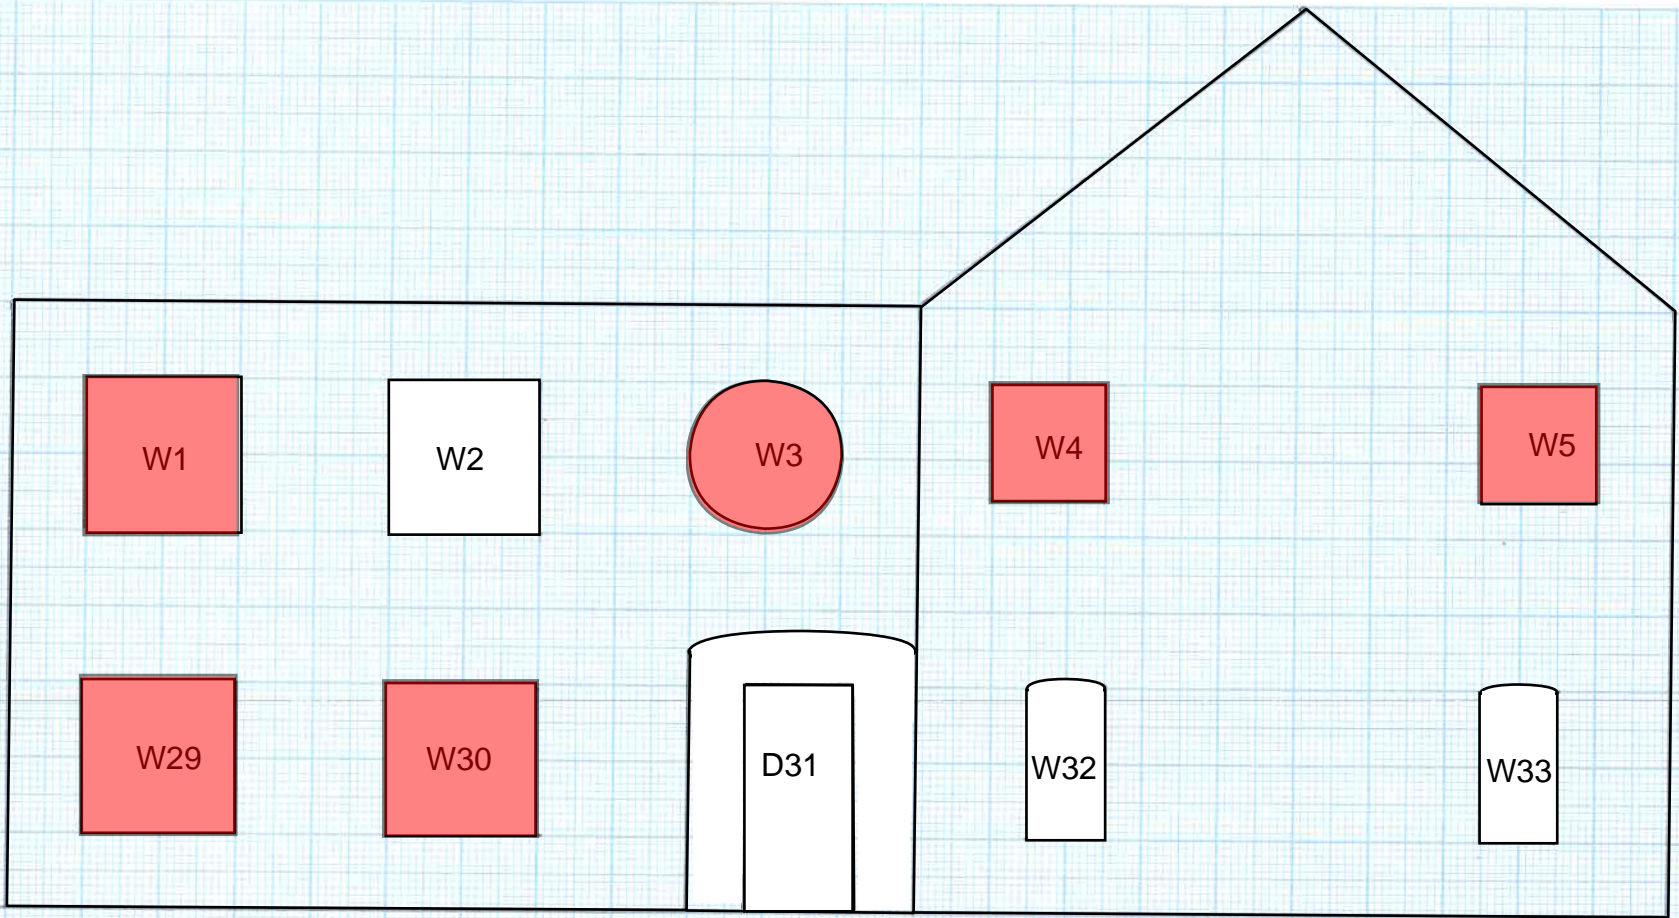

FRONT ELEVATION

 = WINDOWS BEING REPLACED

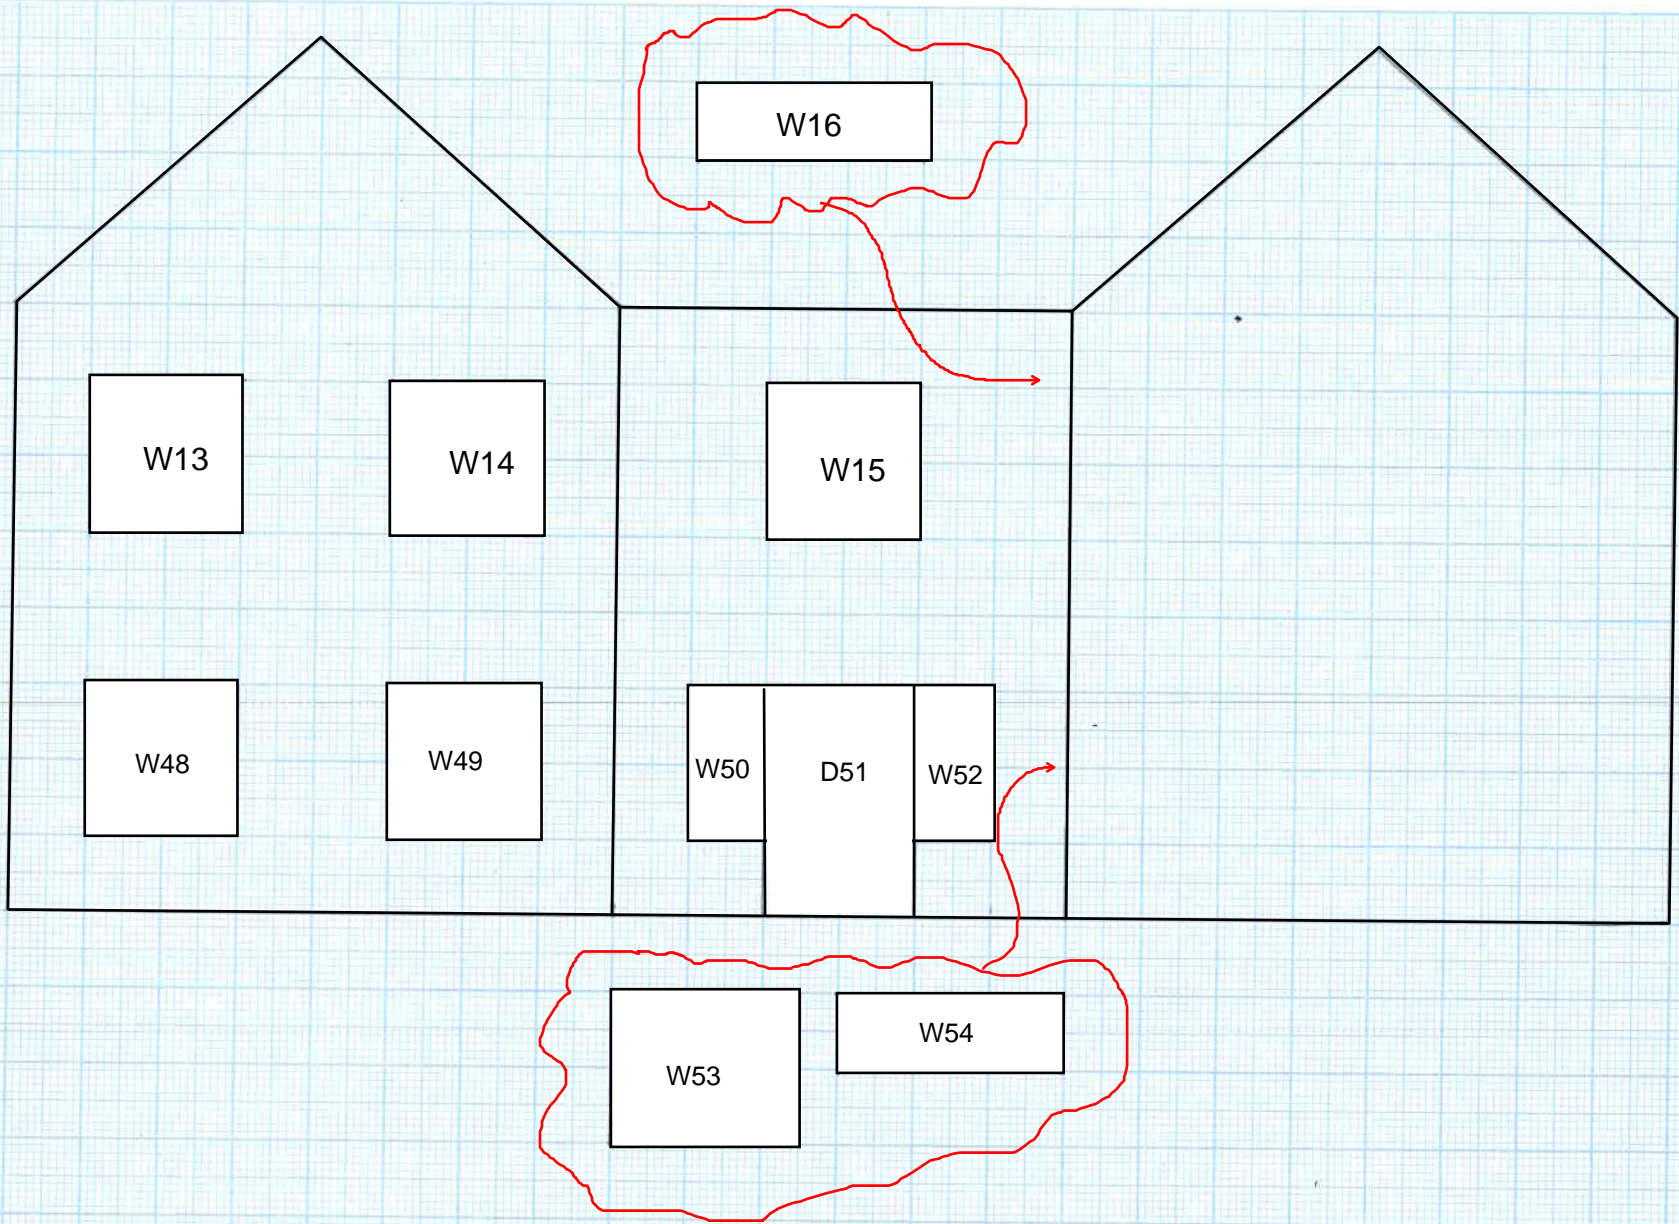

REAR ELEVATION