





**Note**  
This drawing is not to be scaled. Use figured dimensions only. All dimensions are to be checked on site and any discrepancies, errors or omissions are to be reported to the architect prior to commencement of works.

ALL DIMENSIONS APPROXIMATE

SCHEME DESIGN SUBJECT TO  
STRUCTURAL ENGINEER /SERVICES ENGINEER,  
& PLANNERS COMMENT

**FOR PLANNING**

PLANNING CONDITION 4A/B ref 2016/3455/L  
DETAILED DRAWINGS - *Plan, section, and elevation of new door openings. New decorative features proposed*

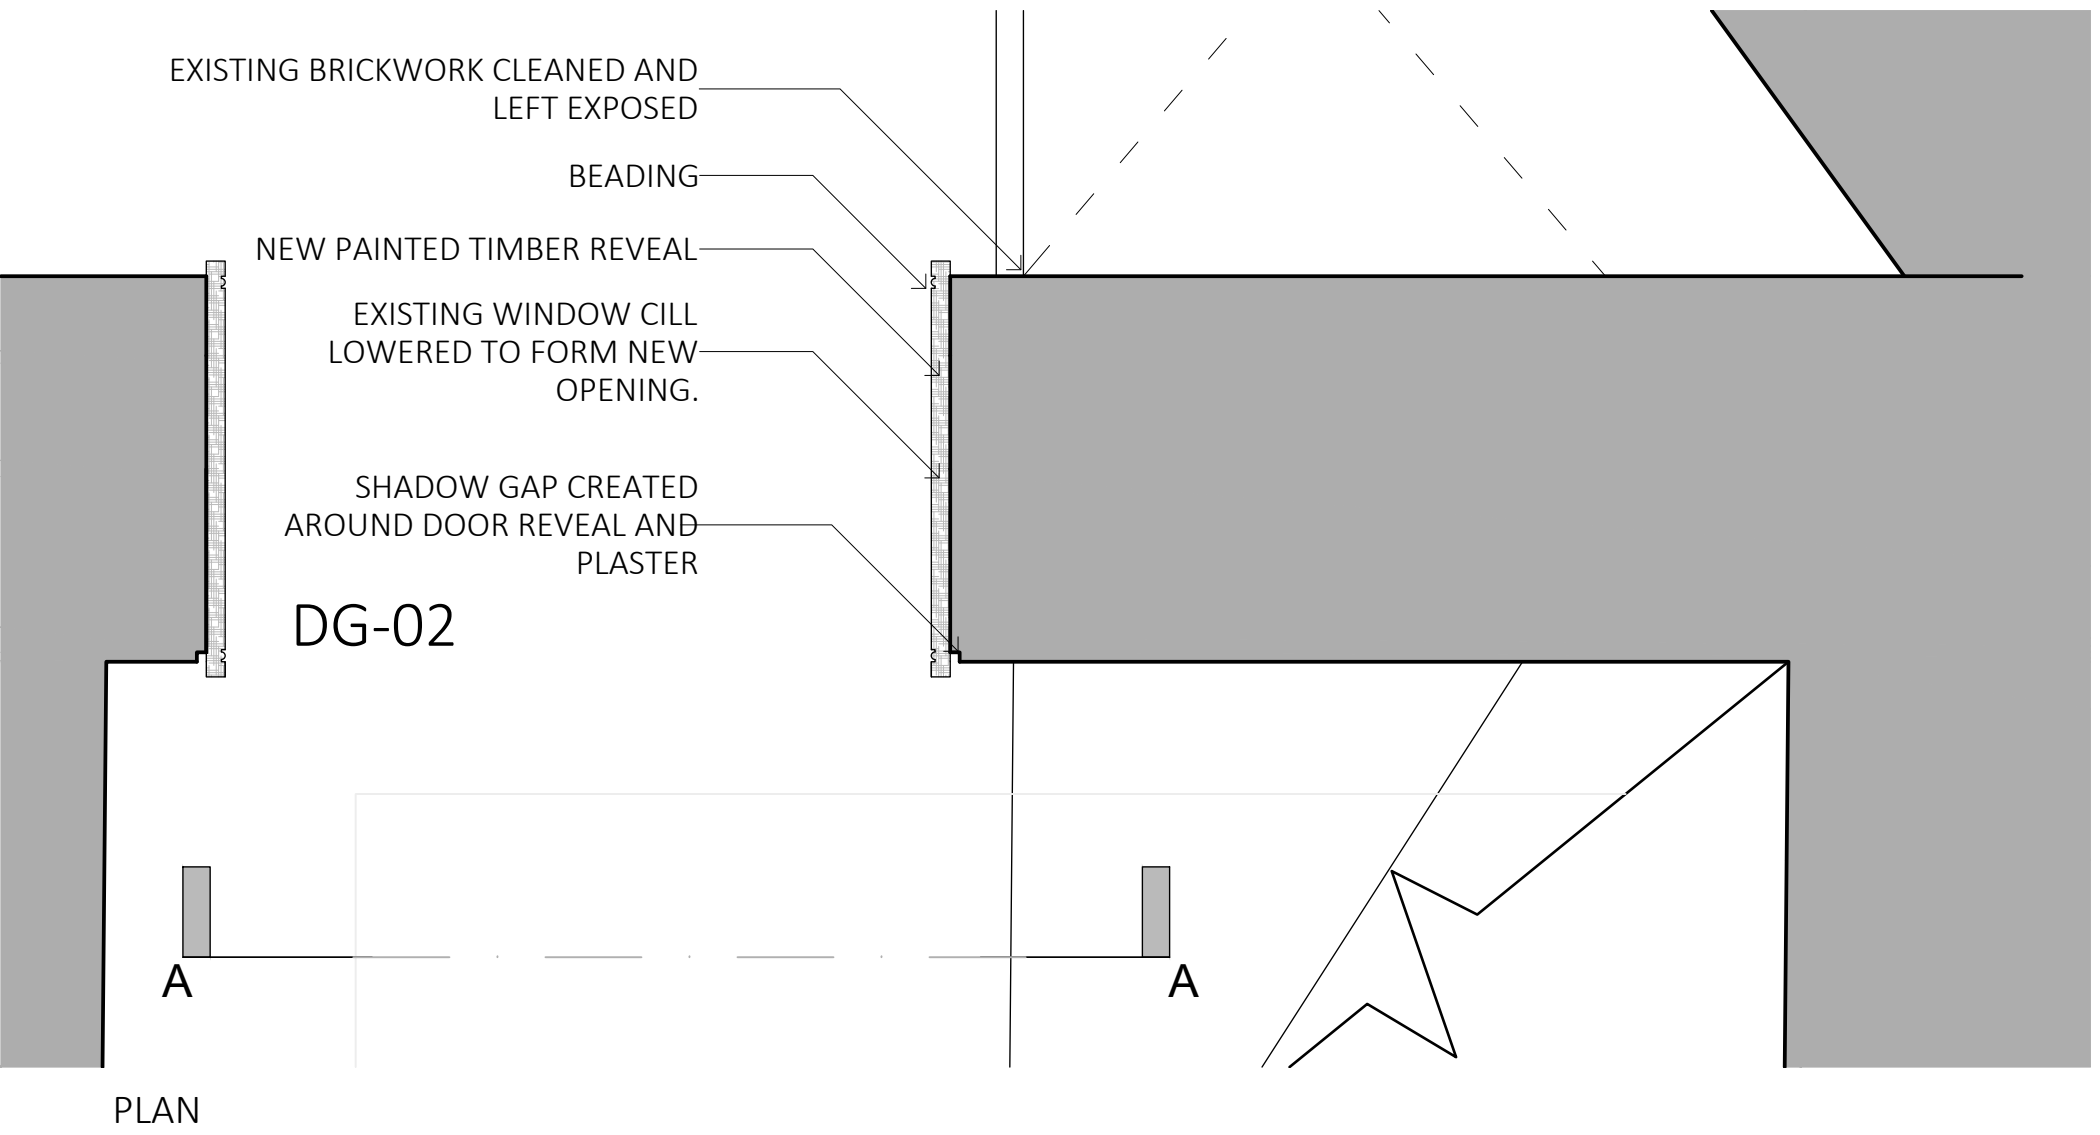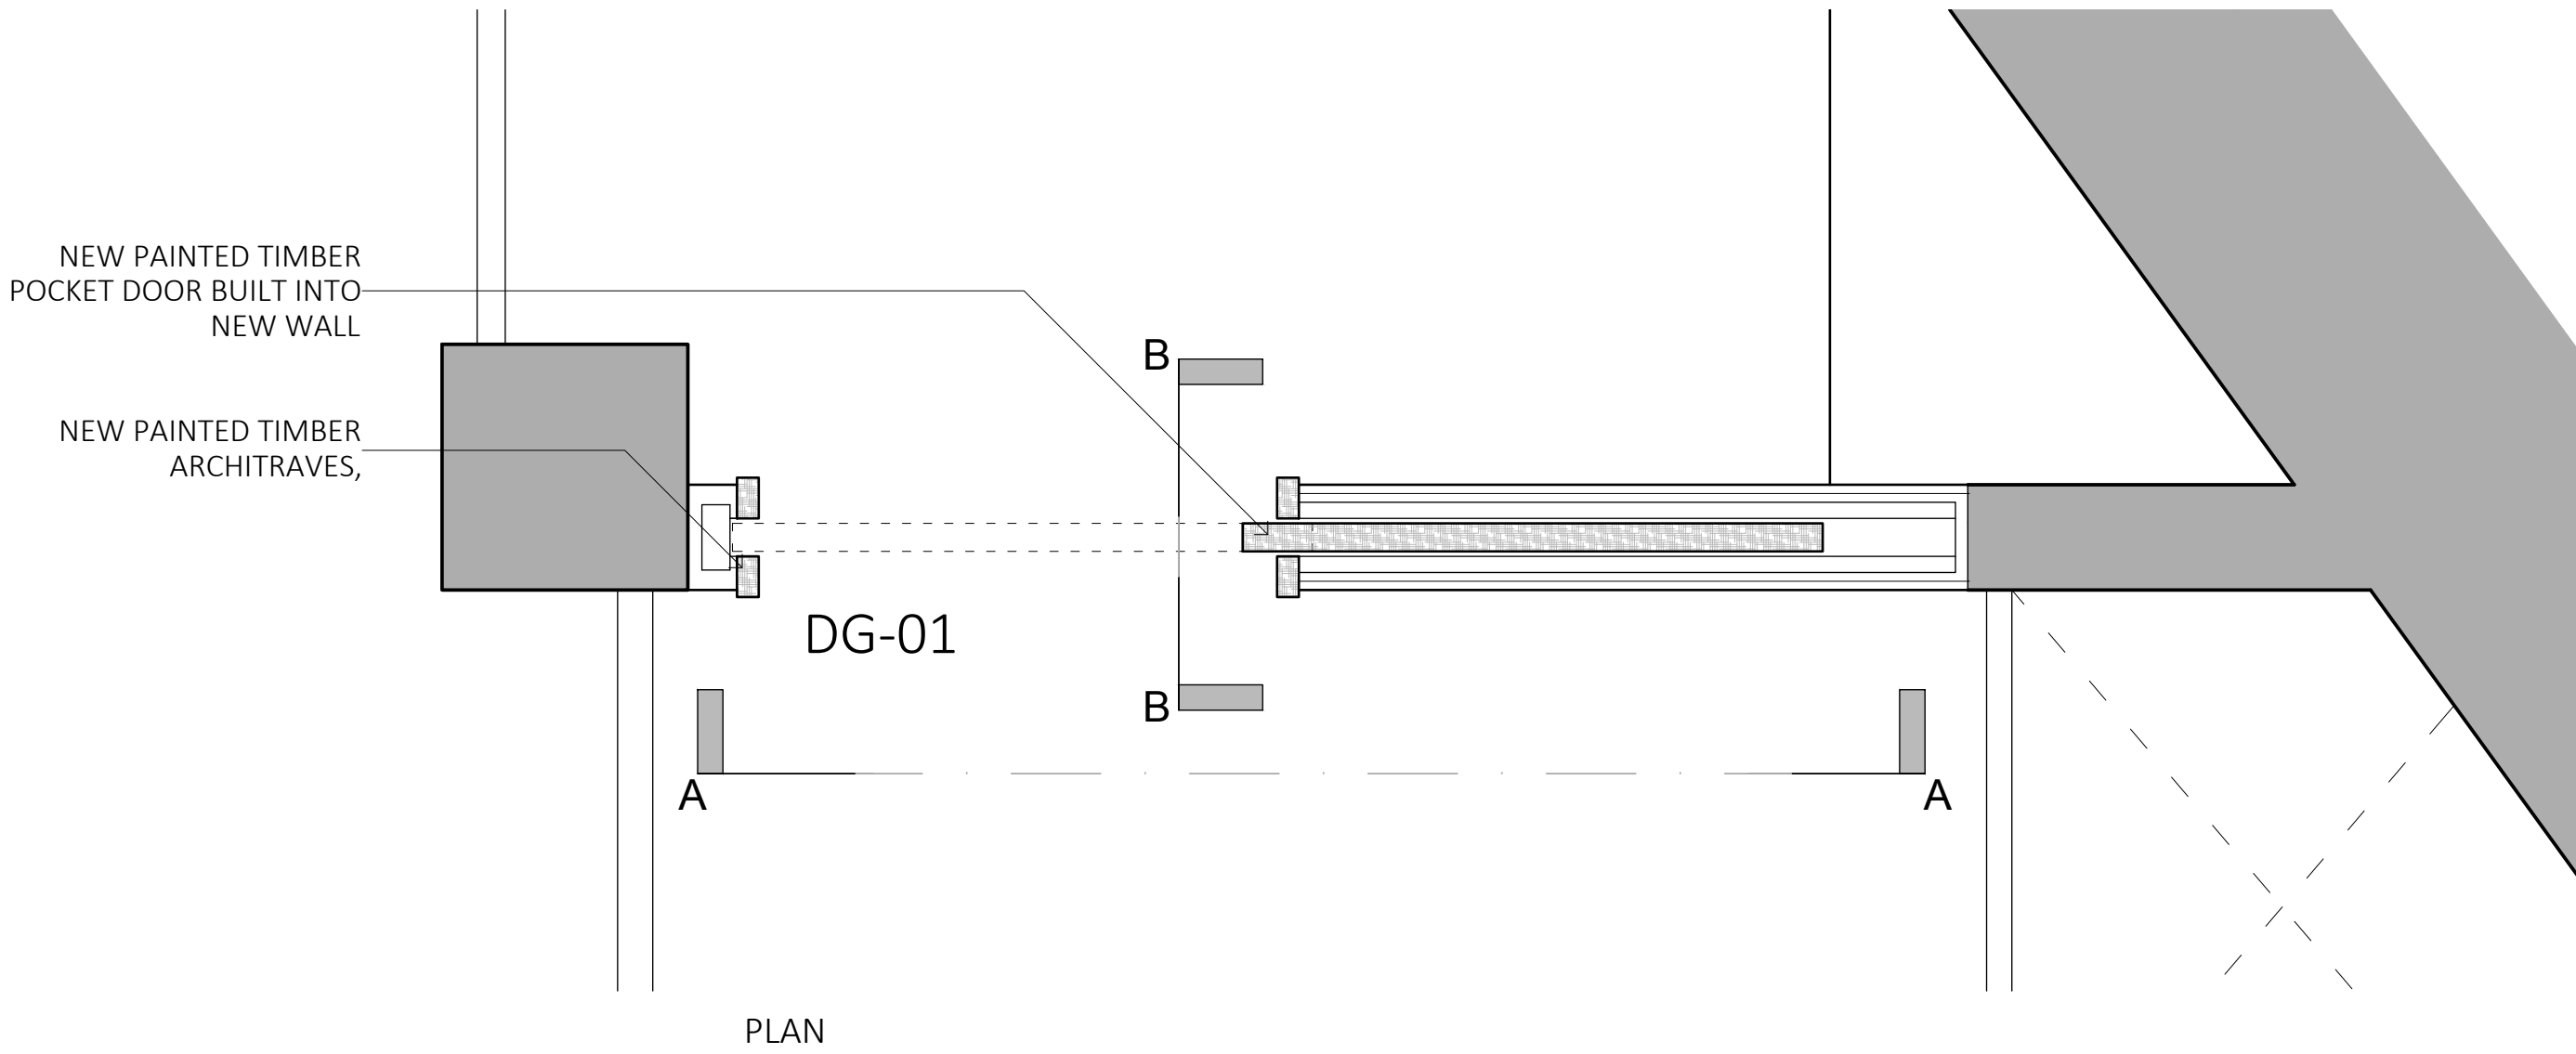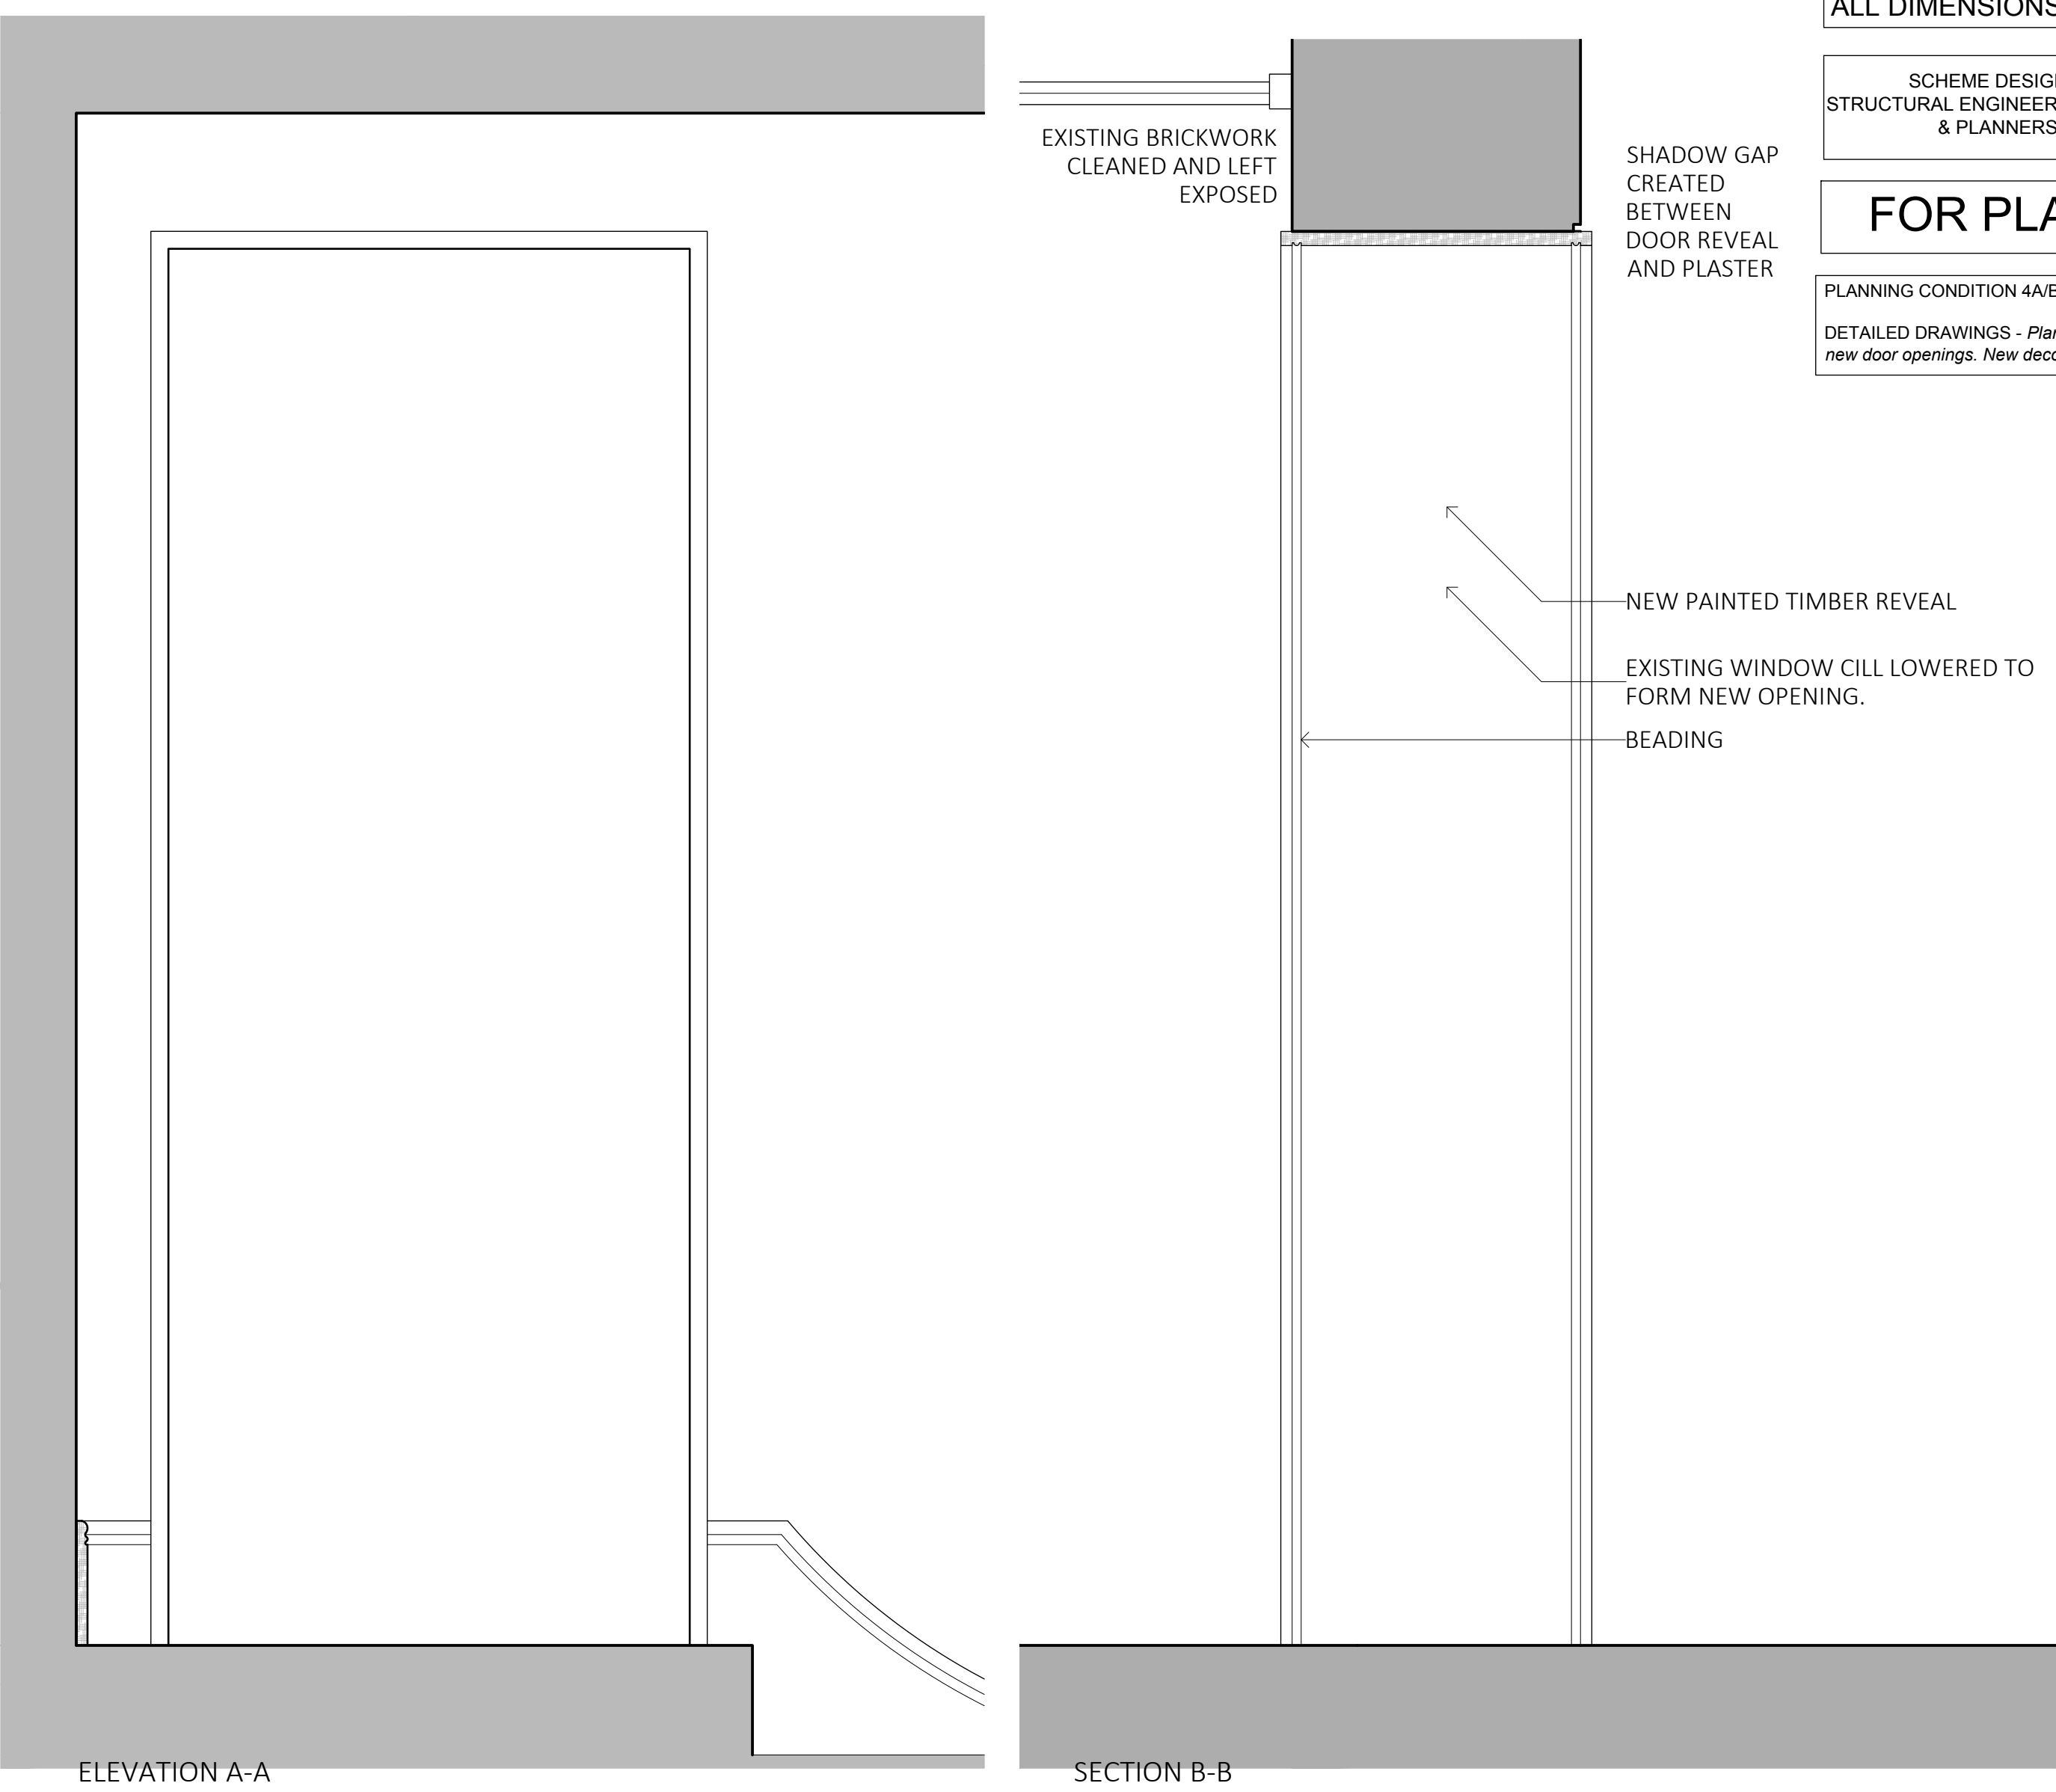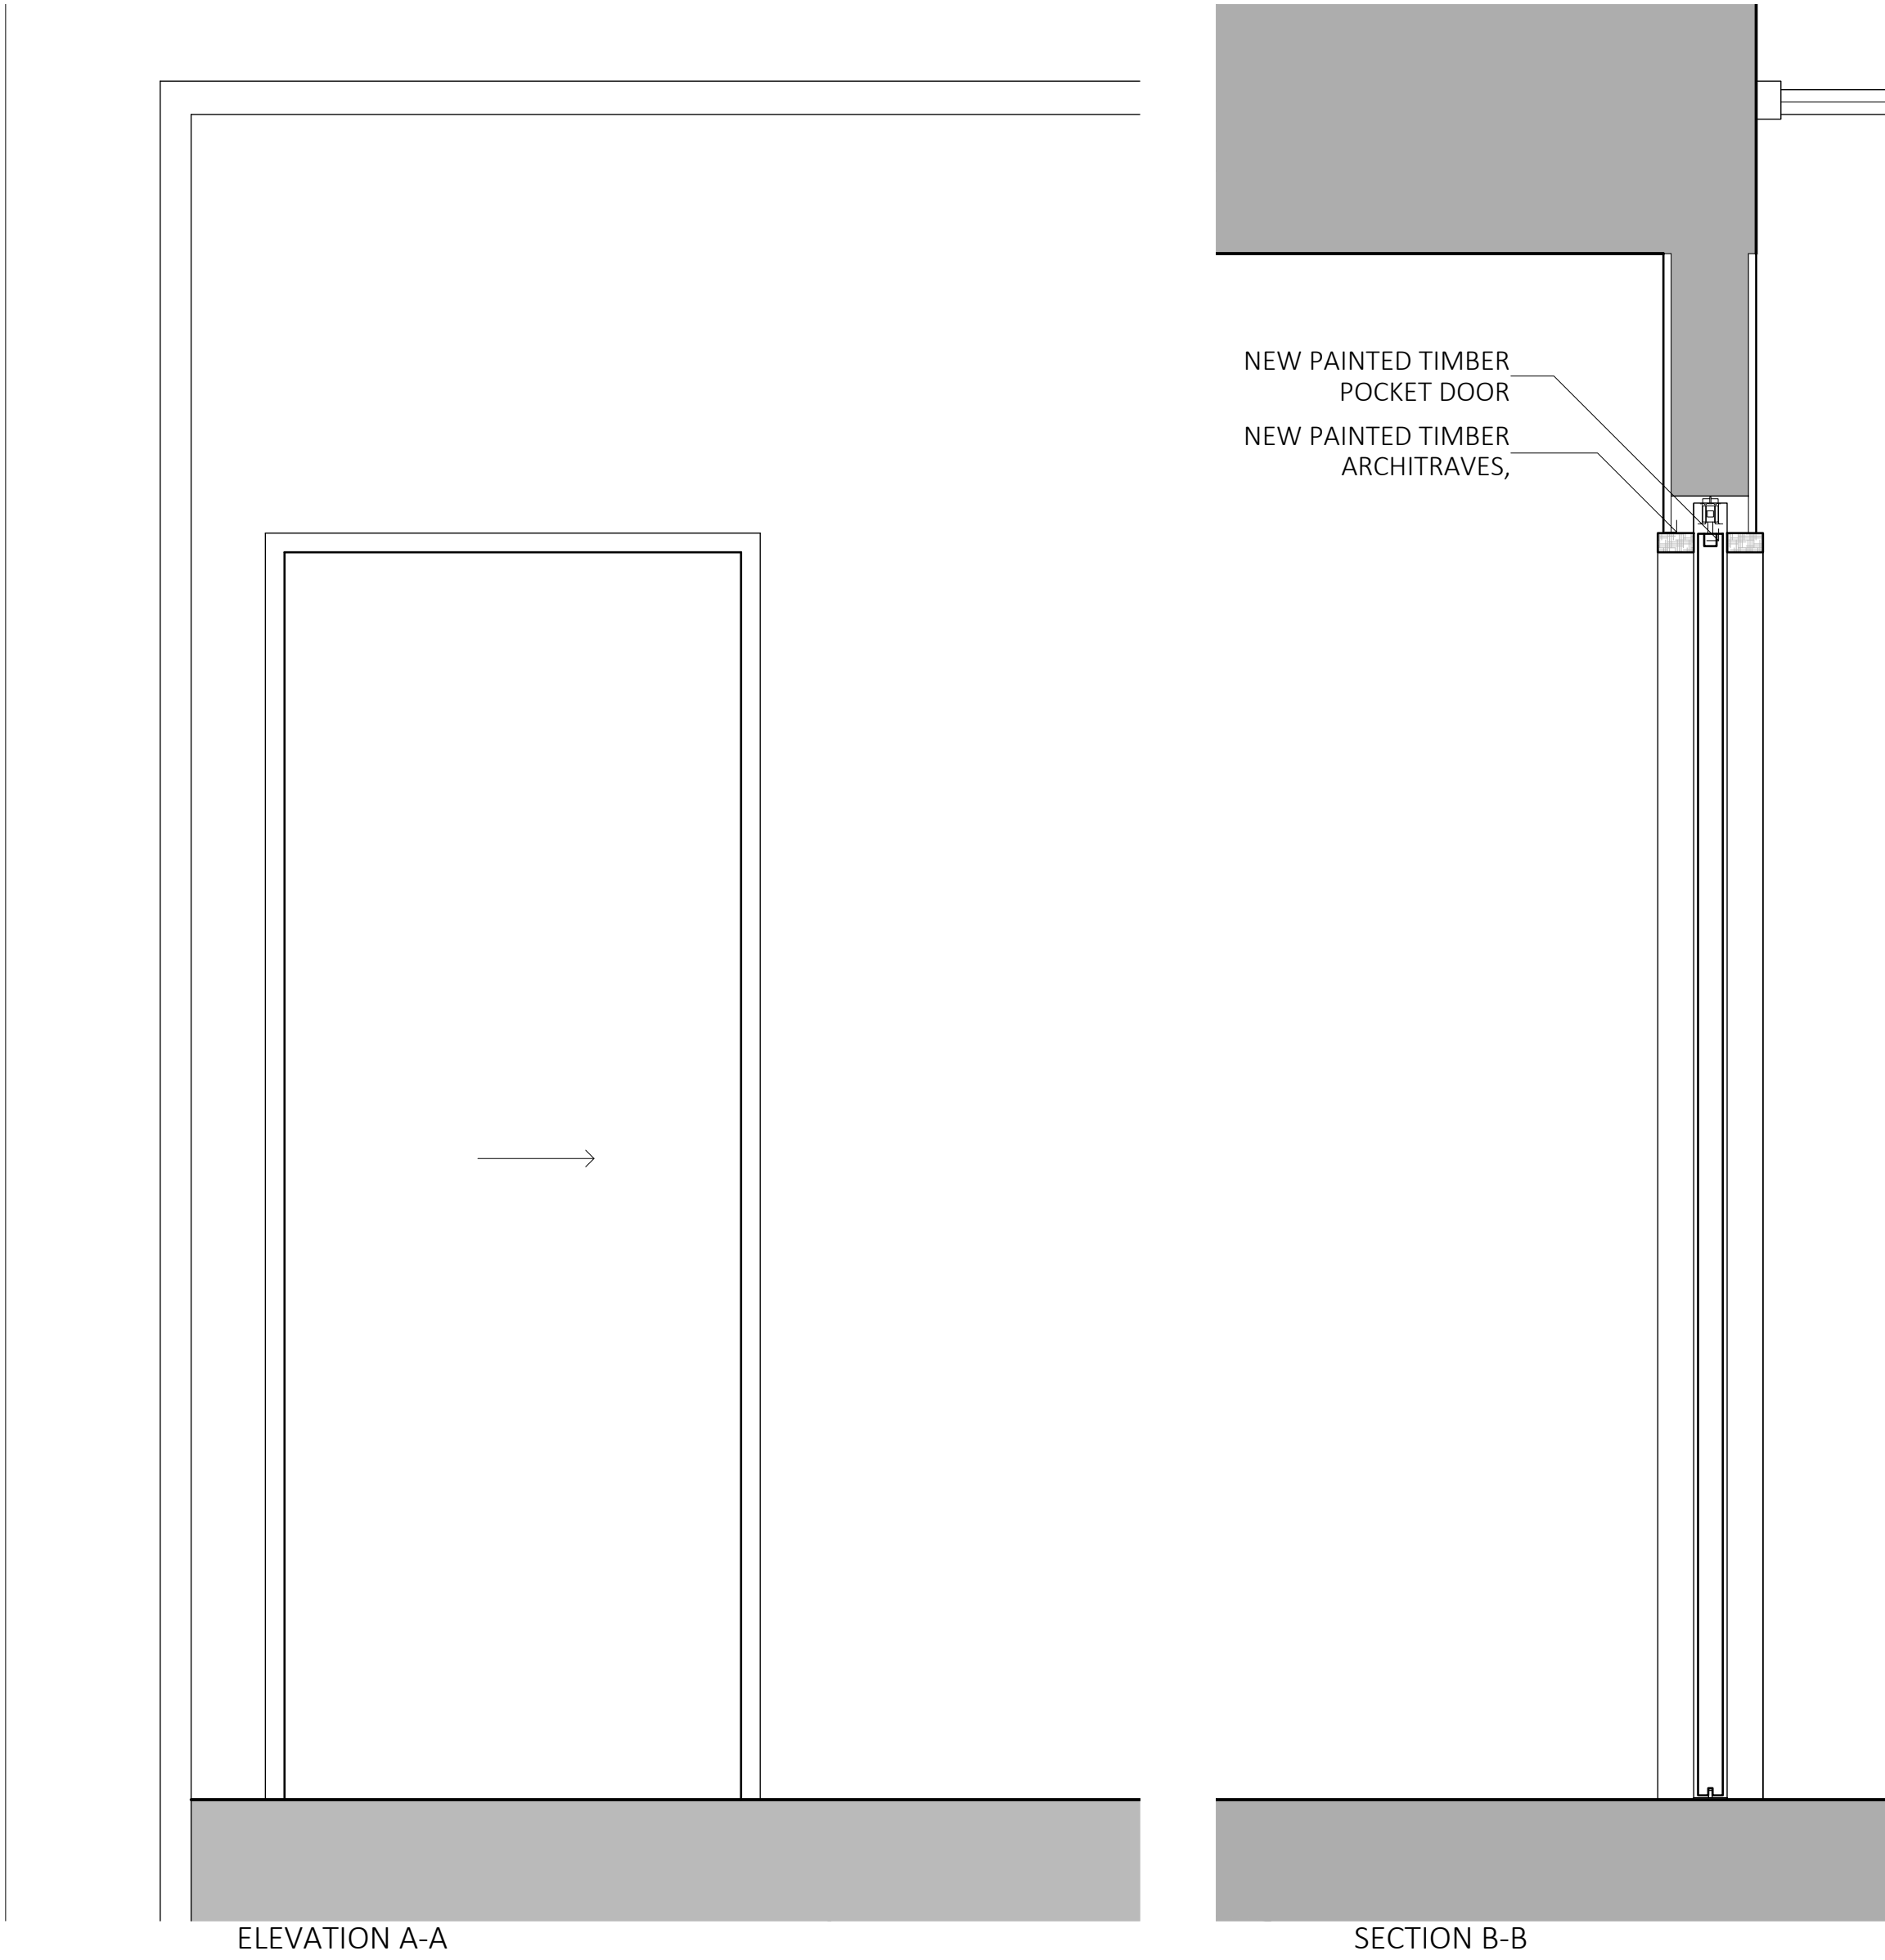

**BB PARTNERSHIP** LTD  
CHARTERED ARCHITECTS  
Studios 33-34, 10 Hornsey St, London. N7 8EL  
Tel 020 7336 8555 - e-mail - architect@bbpartnership.co.uk

client  
Amit & Devika Chadha

project  
15 Park Square East,  
London  
NW1 4LH

drawing  
DG-01 and DG-02  
as Proposed

date 12/04/16	scale 1:10 at A1	drawn by JC
drg.no. FOD_313A	revision	

© 2016 BB PARTNERSHIP LIMITED - ALL RIGHTS RESERVED  
DO NOT SCALE - CHECK ALL DIMENSIONS ON SITE