


Note
This drawing is not to be scaled. Use figured dimensions only. All dimensions are to be checked on site and any discrepancies, errors or omissions are to be reported to the architect prior to commencement of works.

ALL DIMENSIONS APPROXIMATE

SCHEME DESIGN SUBJECT TO
STRUCTURAL ENGINEER /SERVICES ENGINEER,
& PLANNERS COMMENT

FOR PLANNING

PLANNING CONDITION 4A/B ref 2016/3455/L
DETAILED DRAWINGS - Plan, section, and elevation of
new door openings. New decorative features proposed

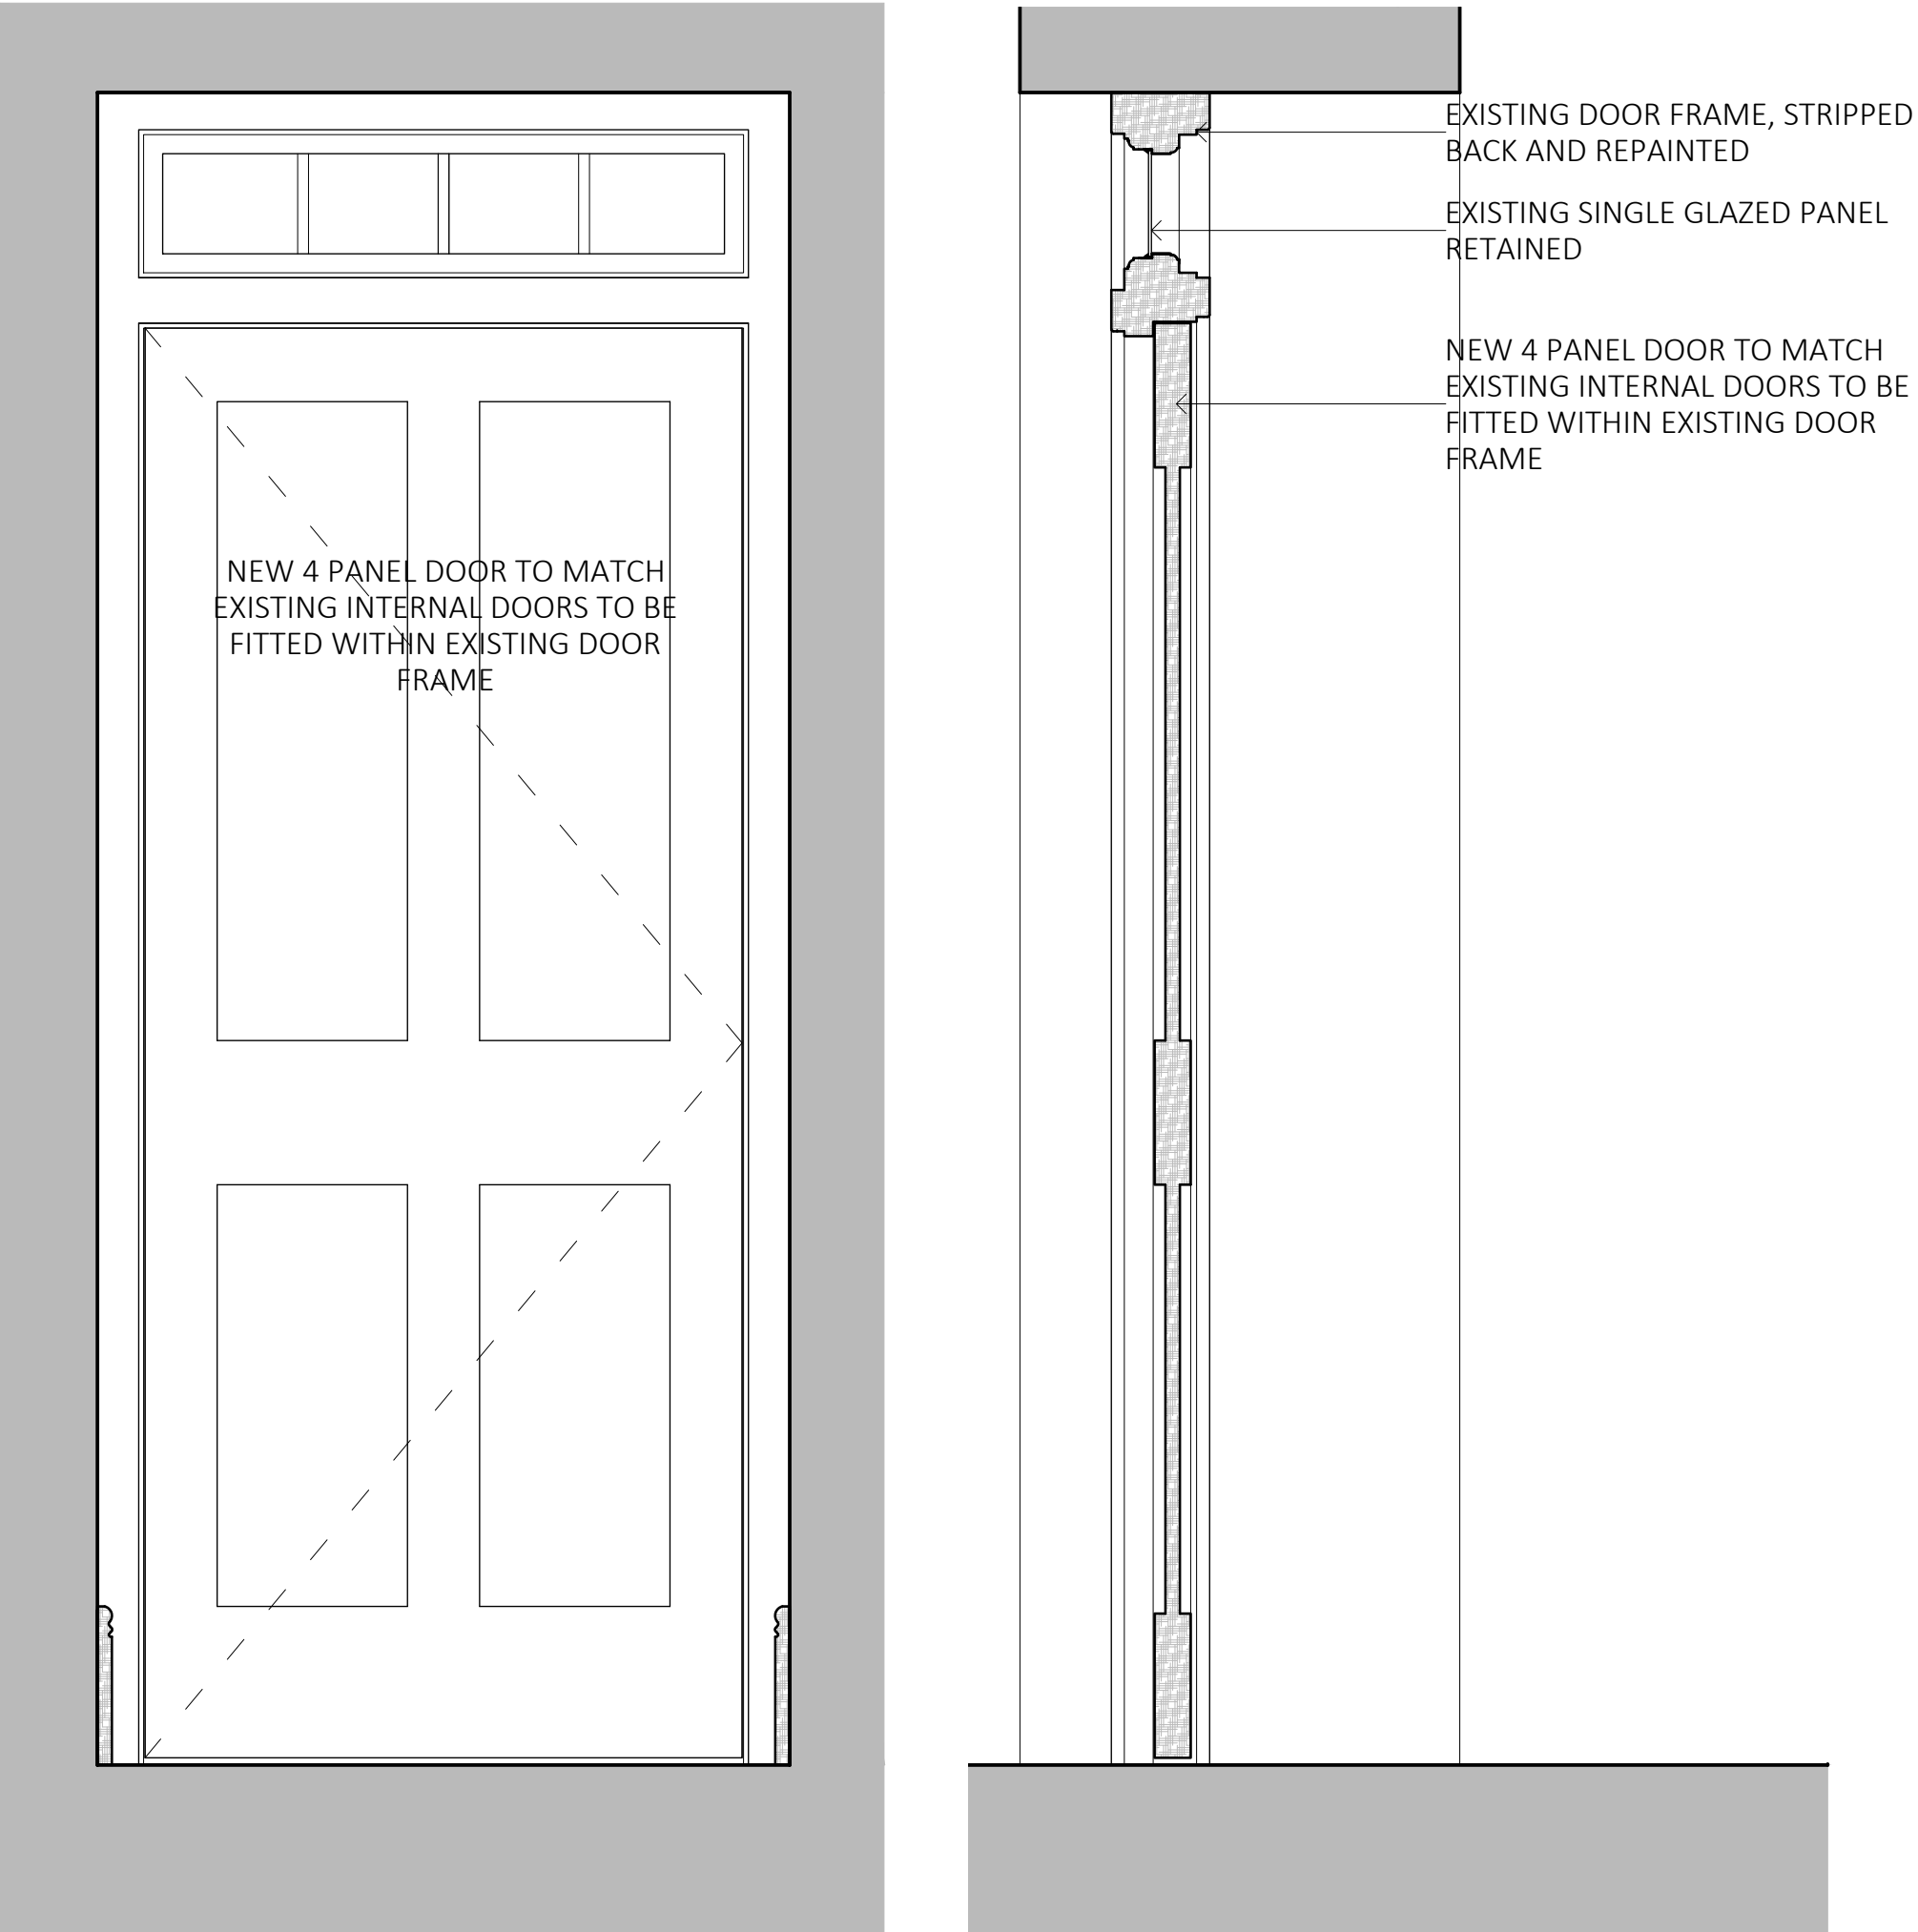


ELEVATION A-A

SECTION B-B




ELEVATION A-A

SECTION B-B

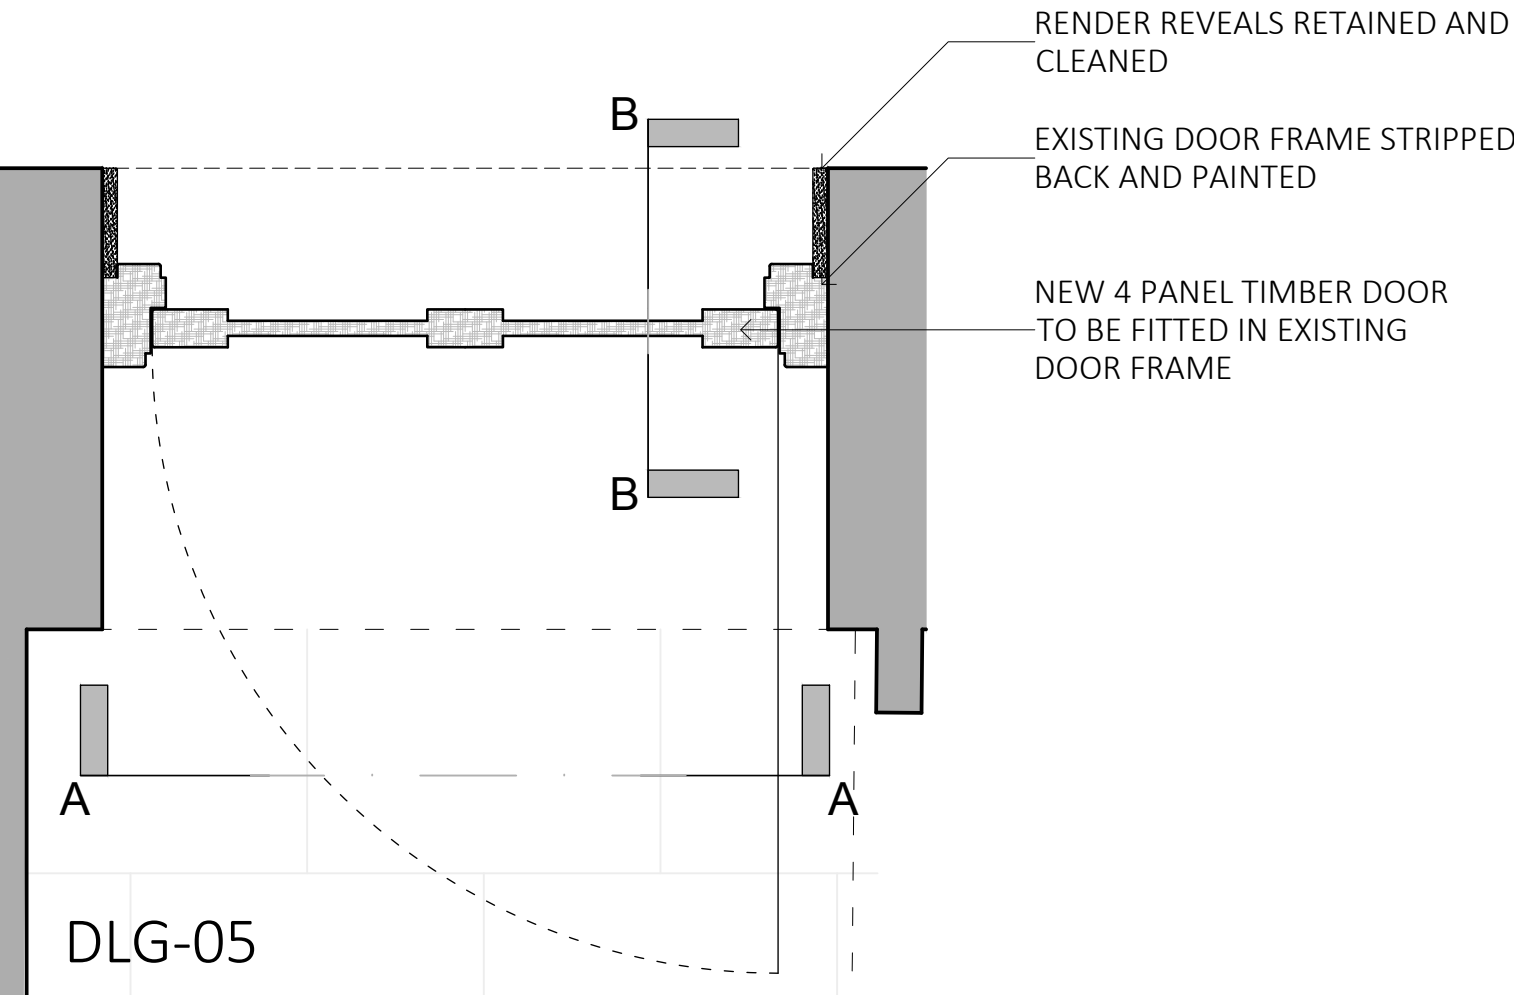

PLAN

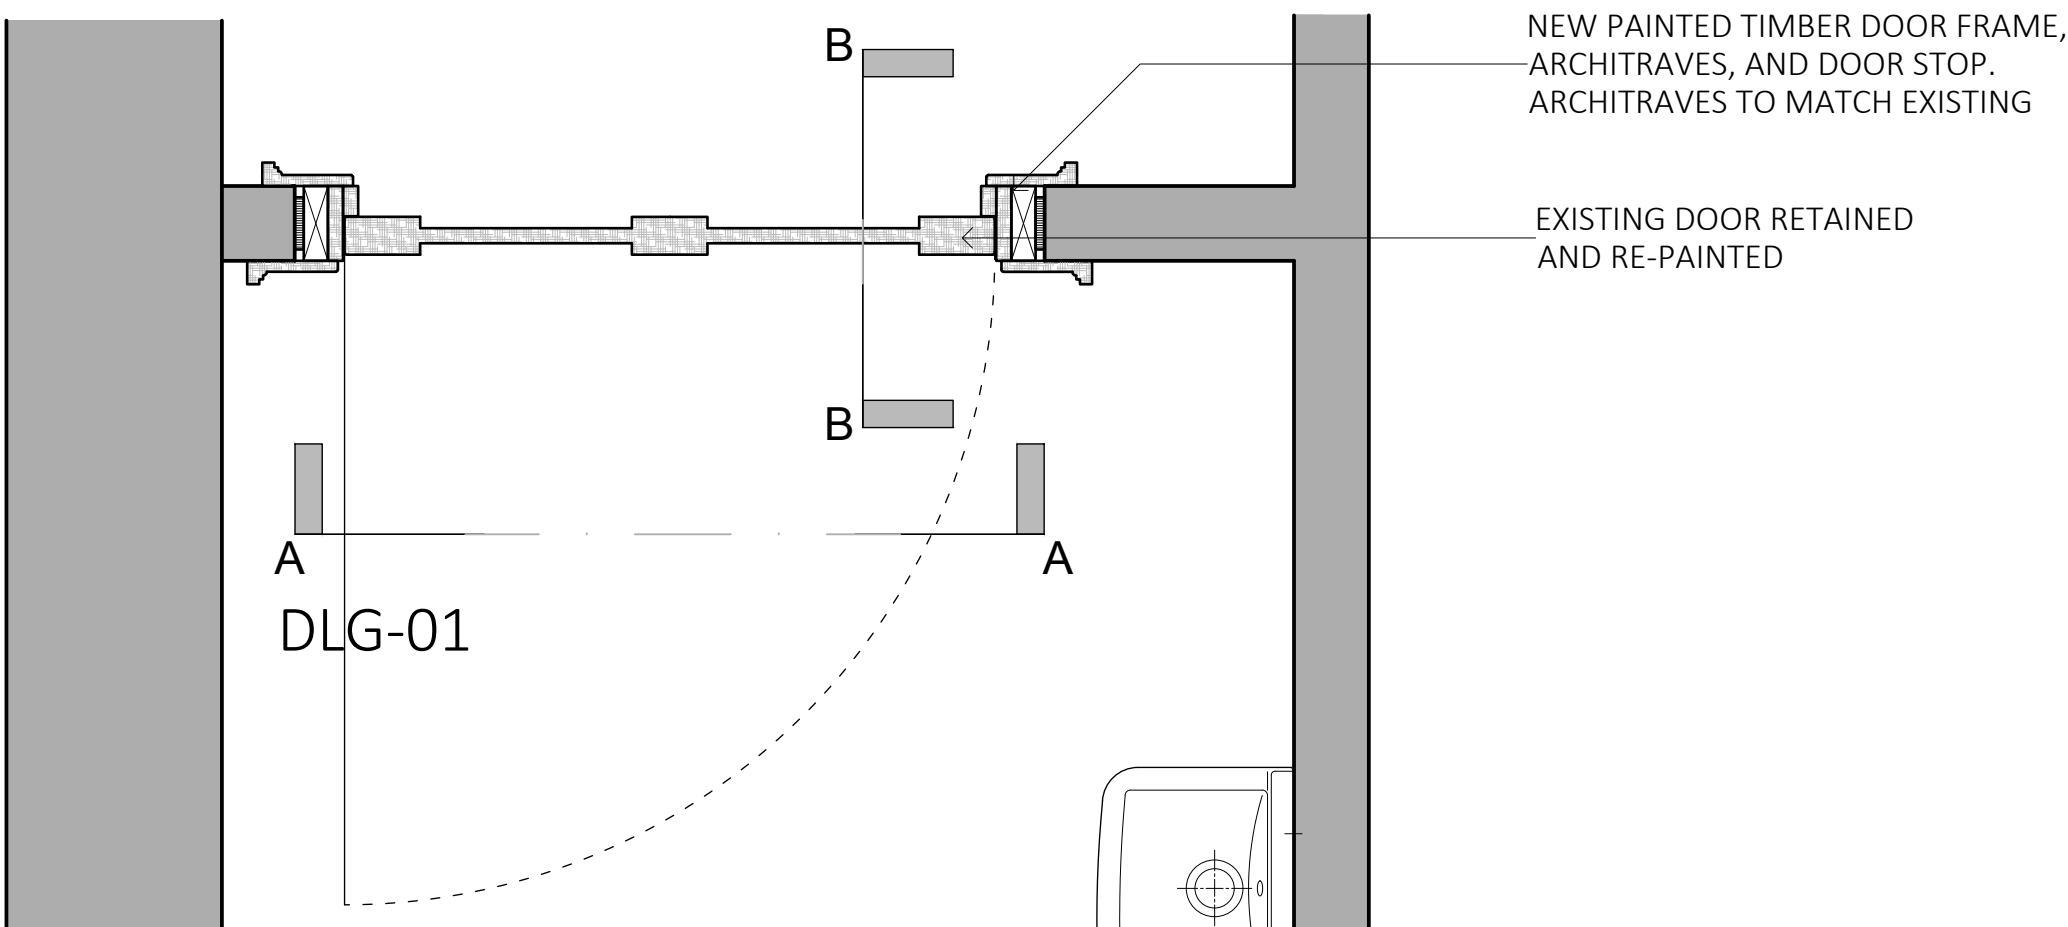

PLAN

BB PARTNERSHIP LTD

CHARTERED ARCHITECTS

Studios 33-34, 10 Hornsey St, London. N7 8EL
Tel 020 7336 8555 - e-mail - architect@bbpartnership.co.uk

client
Amit & Devika Chadha

project
15 Park Square East,
London
NW1 4LH

drawing
DLG-05 and DLG-01
as Proposed

date 12/04/16	scale 1:10 at A1	drawn by JC
------------------	---------------------	----------------

drg.no. FOD_314	revision -
--------------------	---------------

© 2016 BB PARTNERSHIP LIMITED - ALL RIGHTS RESERVED
DO NOT SCALE - CHECK ALL DIMENSIONS ON SITE