


NOTES:
 Do not scale from this drawing.
 All dimensions to be checked on site prior to construction, and any discrepancies reported to the architect. Verify all dimensions and levels on site prior to construction.
 Neighbouring properties shown indicatively and based on information provided by others



EXISTING SITE ELEVATION
 1:200 @ A3

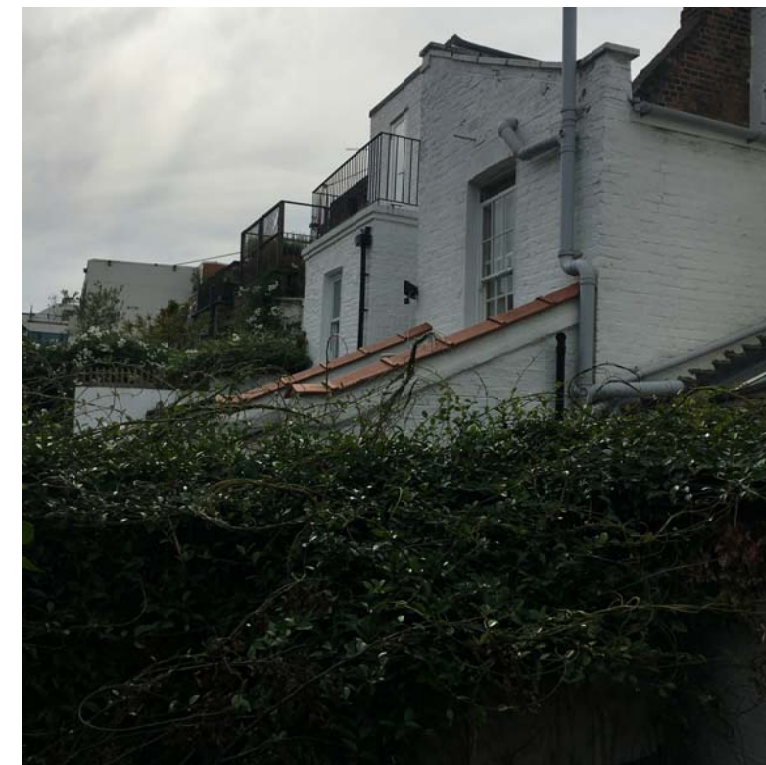

VIEW OF TERRACE FROM NUMBER 30 TOWARDS NUMBER 14



PROPOSED SITE ELEVATION
 1:200 @ A3

B	ISSUED FOR PLANNING	13.12.16
A	ISSUED FOR COMMENT	30.11.16

status
PLANNING
 address
 30 Harmond Street,
 London,
 NW1

drawing
SITE ELEVATIONS

date NOV 2016	scale 1:200 @ A3
------------------	---------------------

project no. 00101	drawing no. 00103	rev. B
----------------------	----------------------	-----------

