



PROPOSED FOOTINGS PLAN
SCALE 1:20

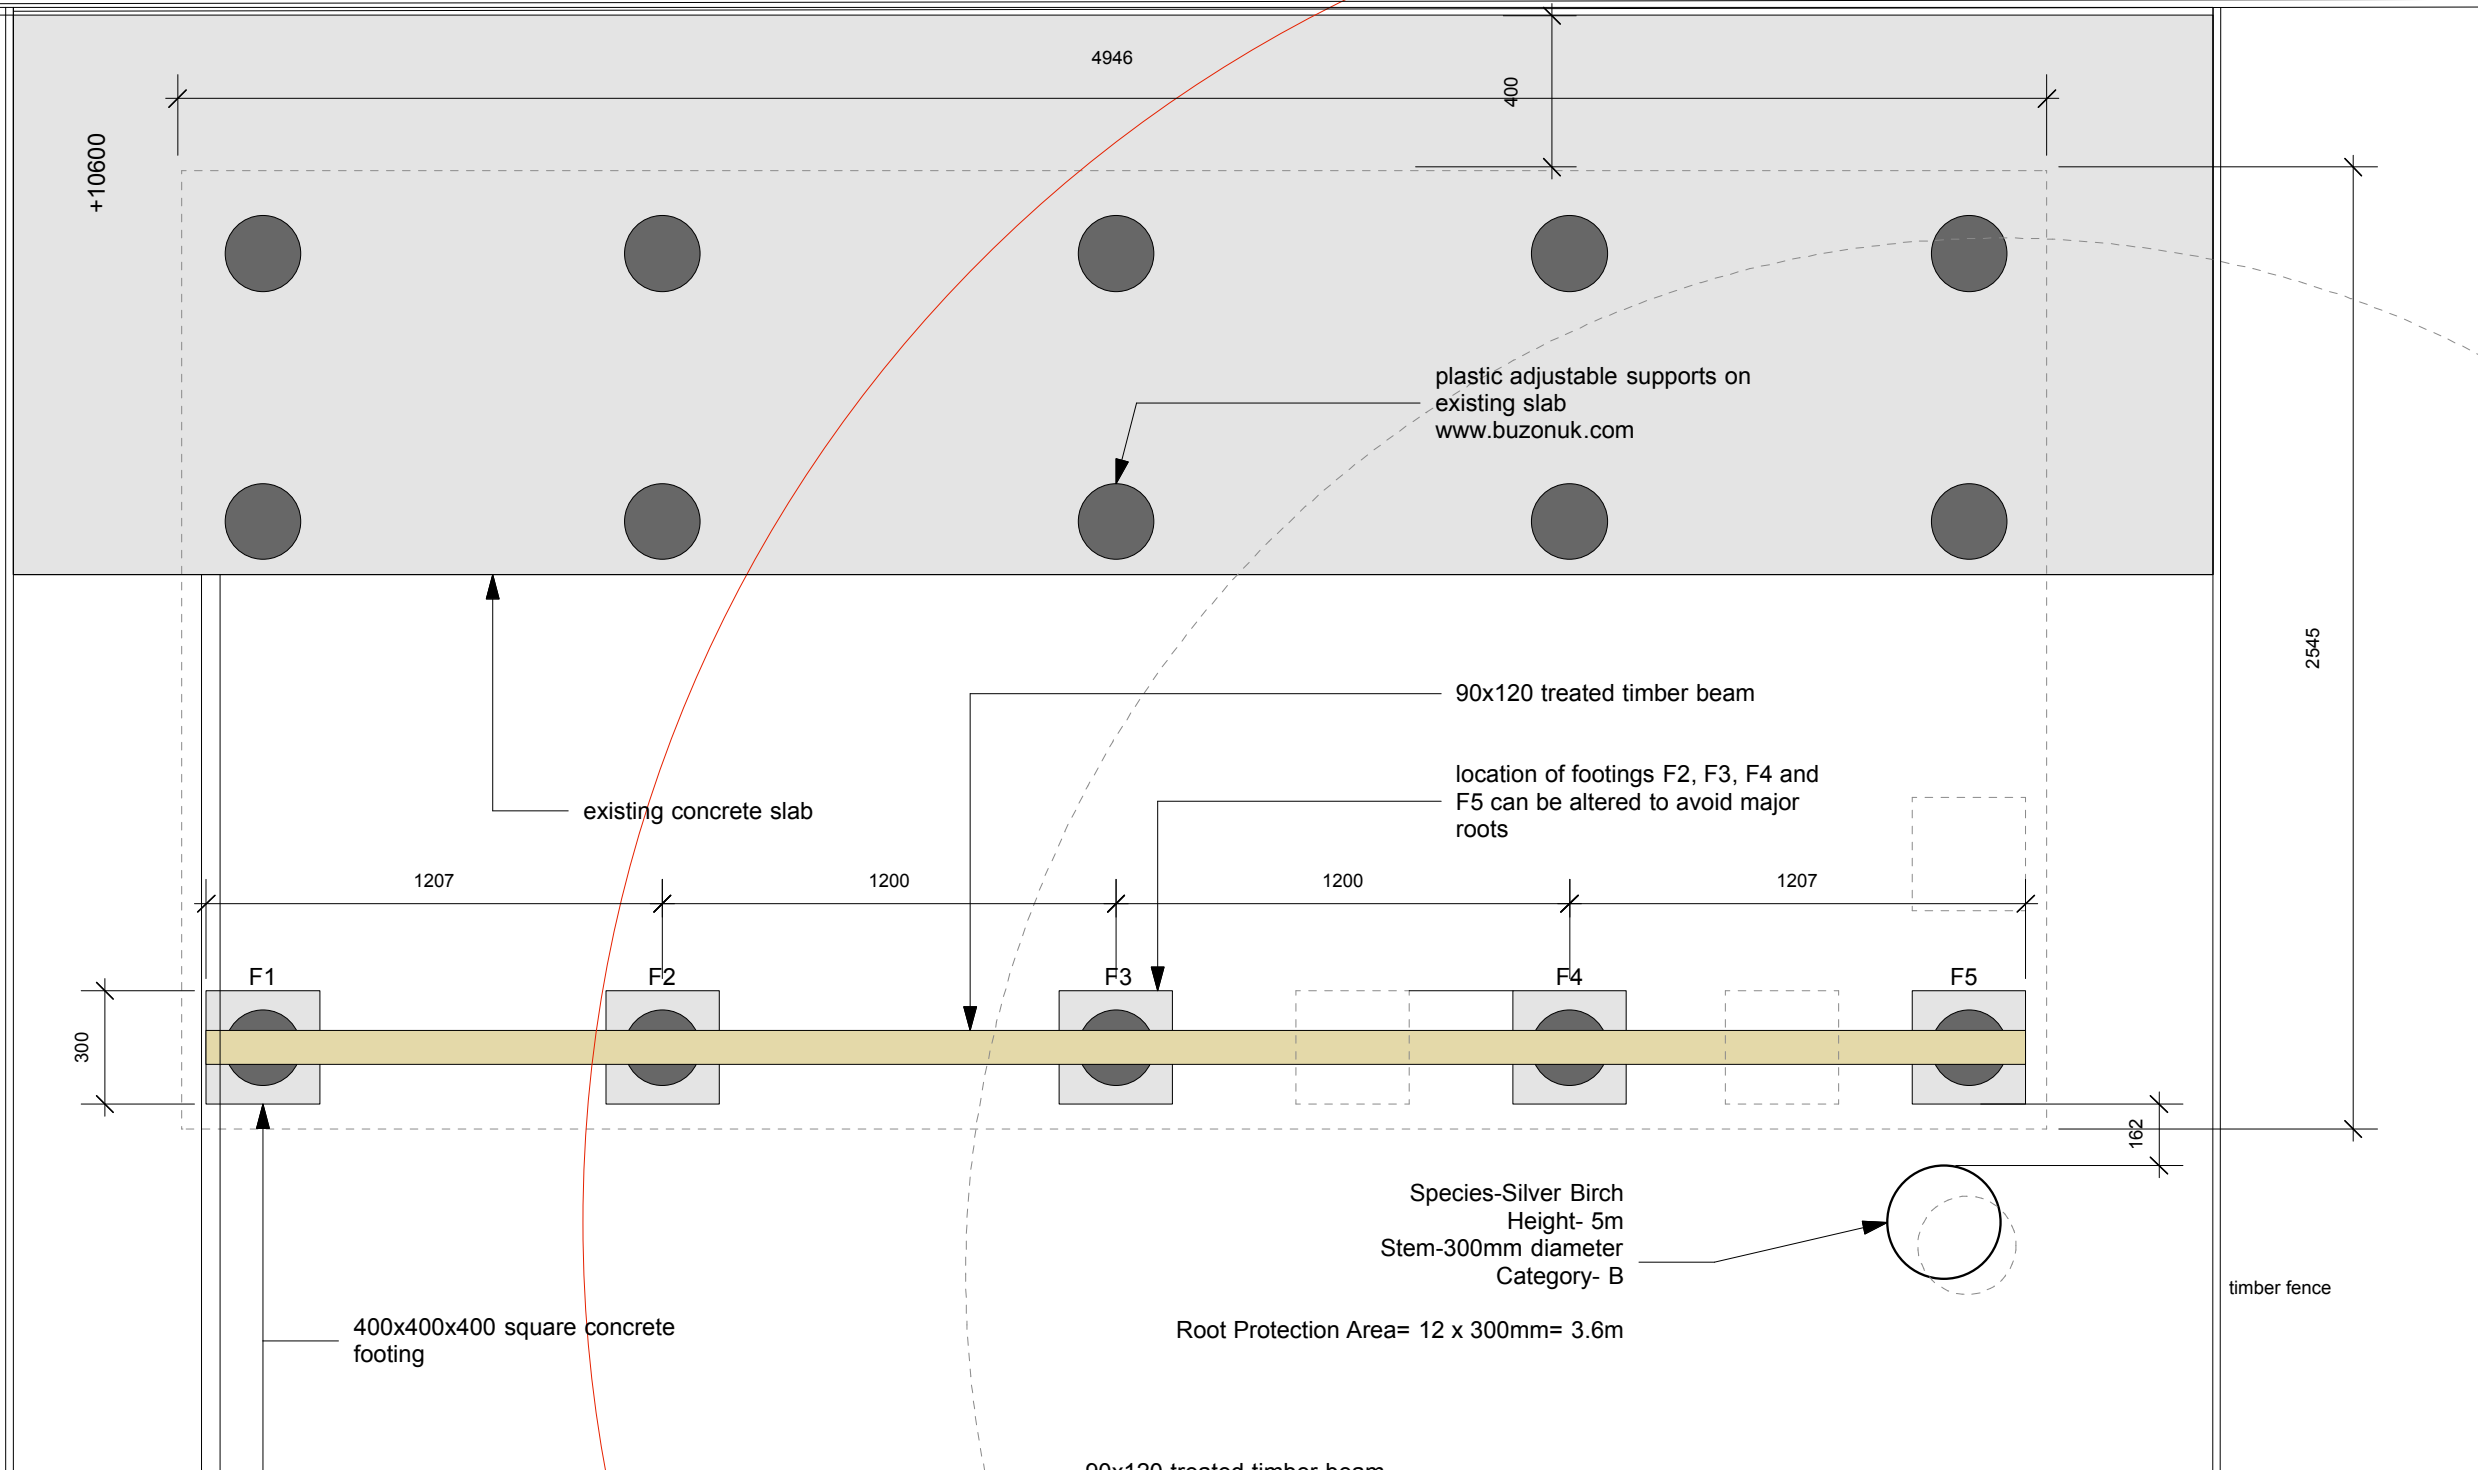

PROPOSED FOOTINGS SECTION
SCALE 1:20

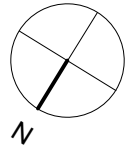