
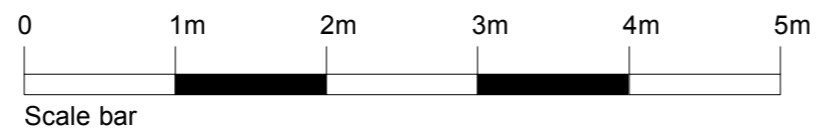


1  
100

**Proposed Lower ground floor**  
**scale 1:50**

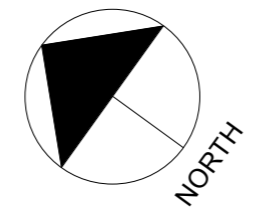

D	Internal bike store enlarged. extension depth increased	17-1-17	CHP
C	Bike Rack added	10-1-17	CHP
B	Amended plan for planning	6-1-17	CHP
A	LG5 and LG6 amended	12-12-16	CHP
Rev	Description	Date	Initial

**Seed** Property Consultants  
Beaufort House, 15 St Botolph Street,  
London, EC3A 7BB

Client: **SIG Dennington Park rd Ltd**

Job Title: **11 Dennington Park Rd, NW6 1BB  
London, NW6 1BB**

Drawing Title: <b>Proposed Lower Ground floor</b>		
Scale: <b>1:50 @ A3</b>	Date: <b>OCT 16</b>	Drawn: <b>CHP</b>
Drawing Number: <b>16-DEN-100</b>		Rev: <b>D</b>